



PROPOSED Rear Elevation  
Scale 1:100

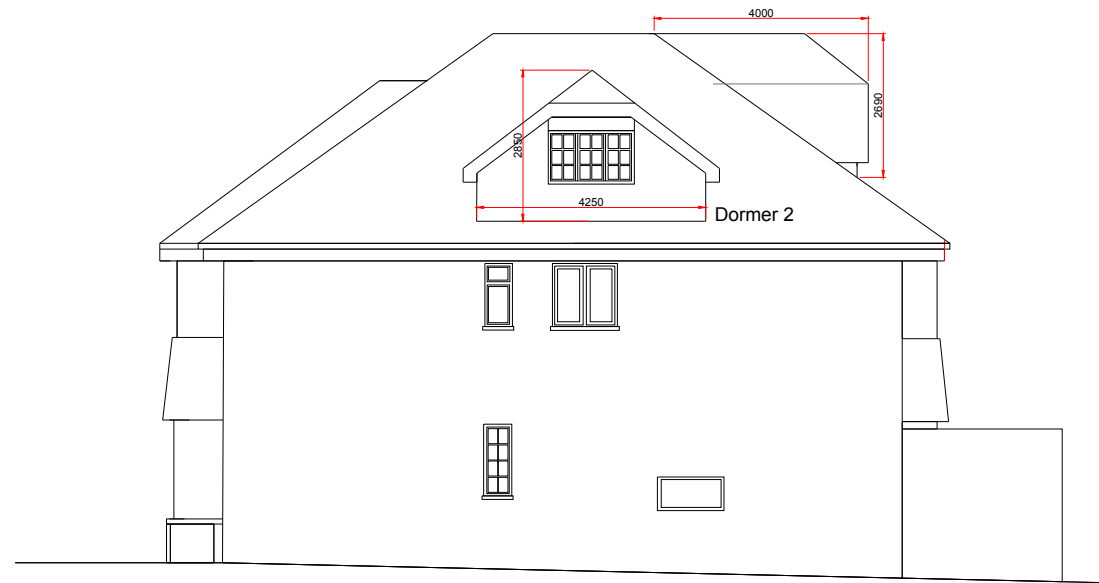


PROPOSED Side Elevation  
Scale 1:100

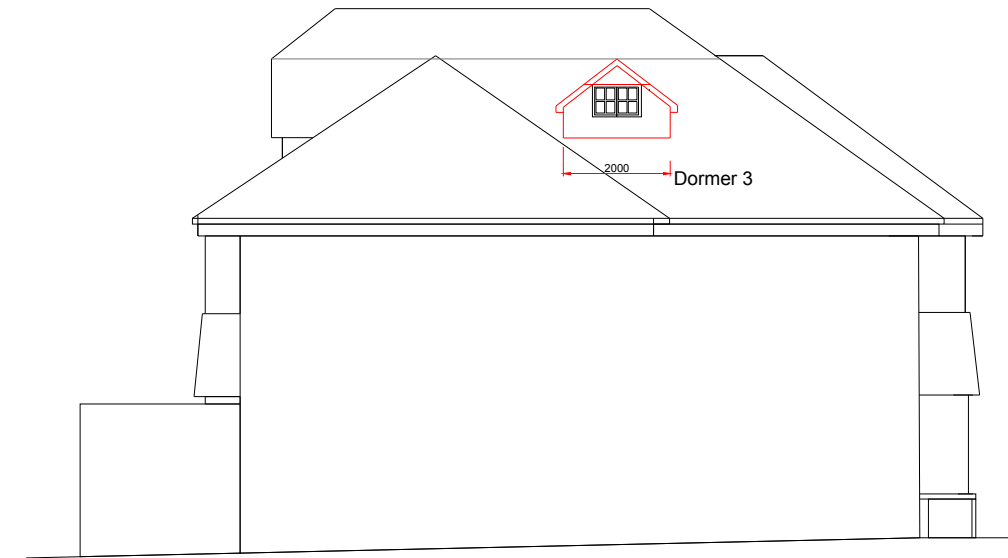


PROPOSED Side Elevation  
Scale 1:100


Existing roof extension  
(as confirmed) (46.94 cu.m)

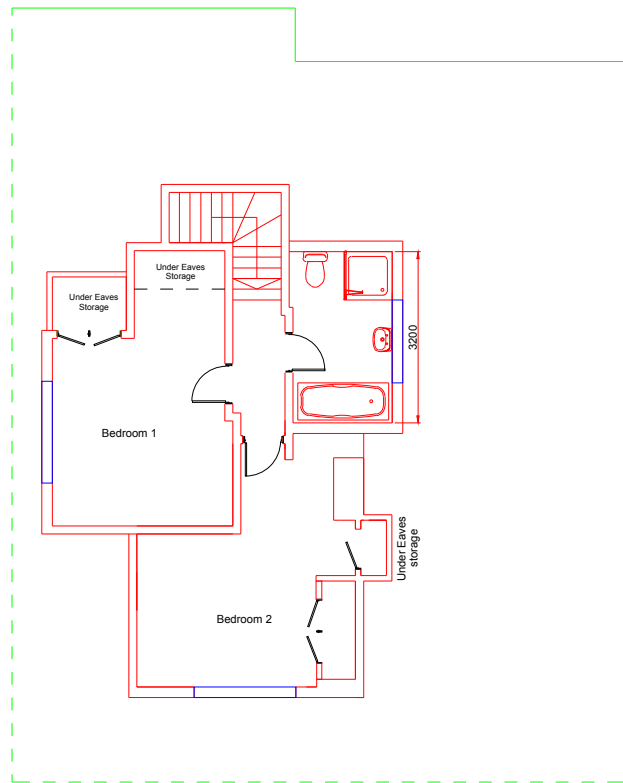


PROPOSED Loft Floor Plan  
Scale 1:100

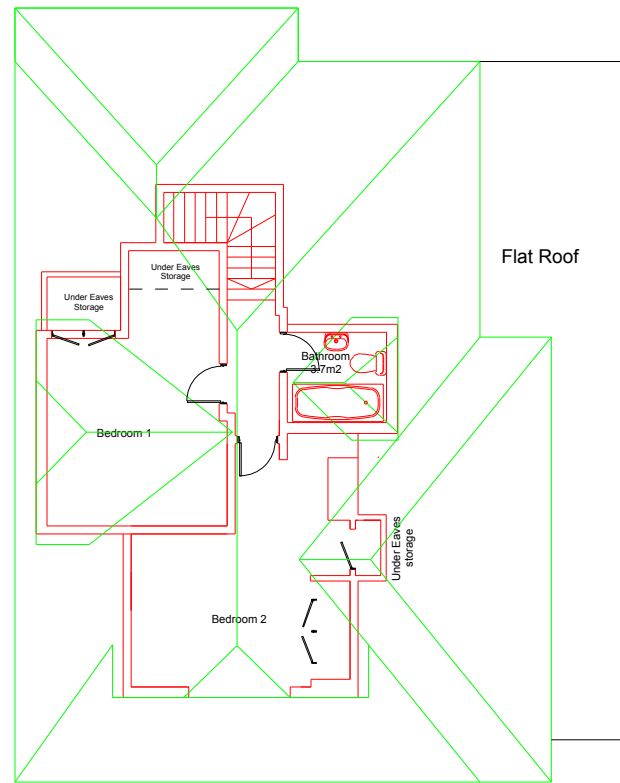


PROPOSED Loft Floor Plan  
(In relation to the roof plan)  
Scale 1:100

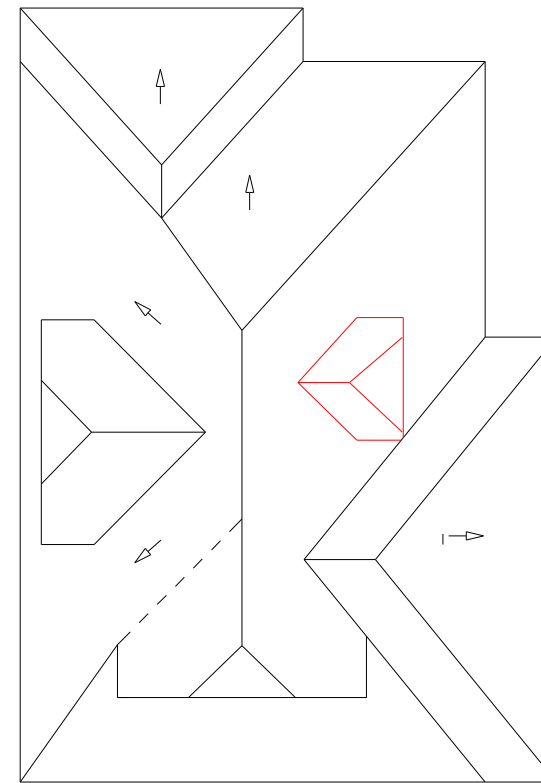

PROPOSED Roof Plan  
Scale 1:100

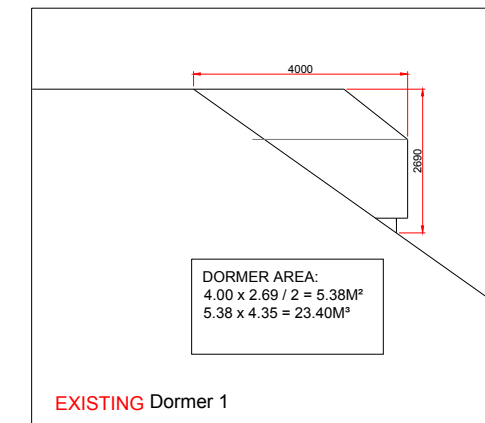


EXISTING Dormer 1






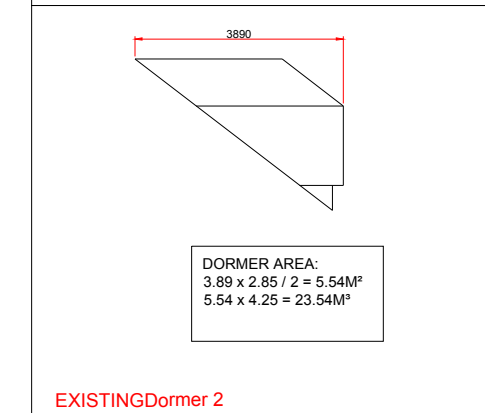


EXISTING Dormer 2

TOTAL NEW AREA:  
23.40 + 23.54 + 3.00 = 49.94M²  
49.94M² < 50M² \ OK

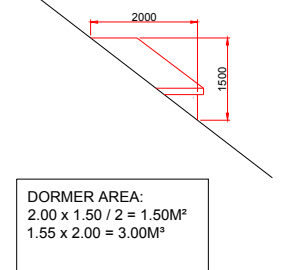

DORMER AREA:  
2.00 x 1.50 / 2 = 1.50M²  
1.55 x 2.00 = 3.00M²

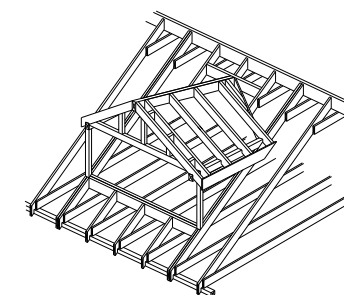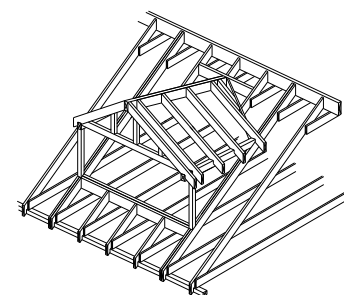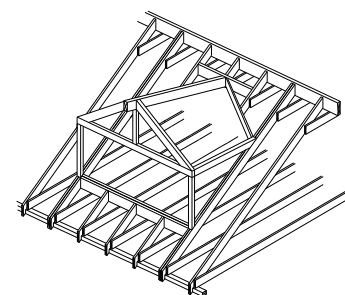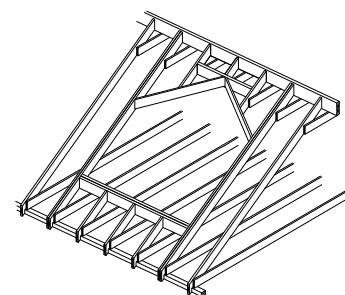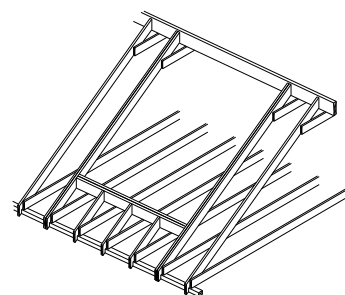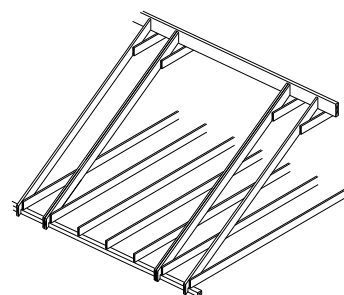

PERMITTED DEVELOPMENT

PROJECT			
1:100 @ A3			
SCALE BAR M 1:100			
SCALE	DATE	AUTHOR	CHK'D
1:100 @ A3	07-DEC 2024	abc	RK
JOB NO.	DRAWING NO.	REV	
CD0000-00	2	REV	
CLIENT REF			
PROPOSED-DRAWINGS			