



07 / 3470 / FUL

Important Notes


- All dimensions to be checked on site
- Do not scale off this drawing
- All dimensions are shown in mm unless otherwise stated
- Refer to drawing issue sheet for purpose of issue
- If in doubt ask

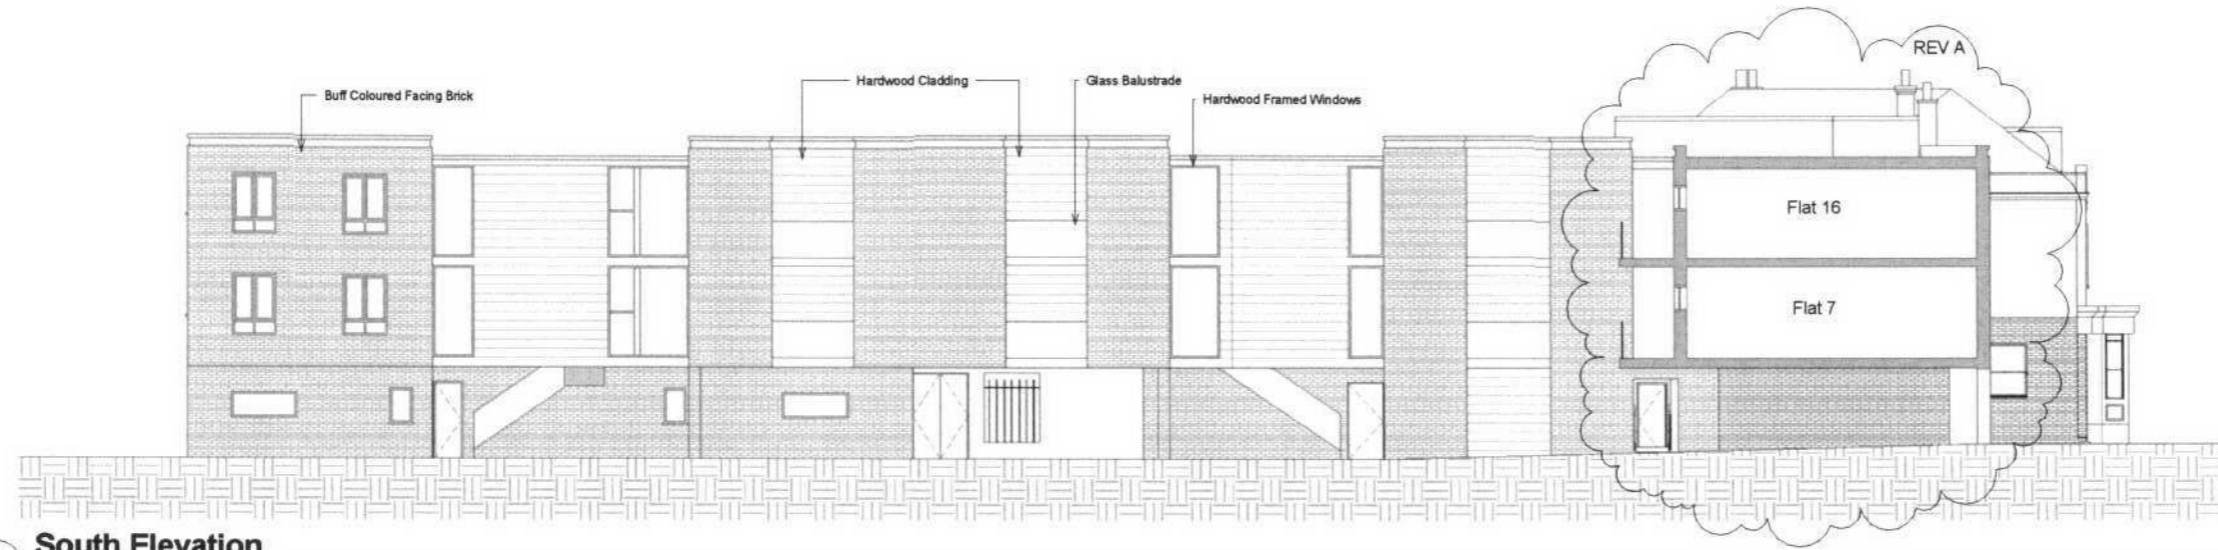

1 South Elevation
1:100 @ A1 1:200 @ A3

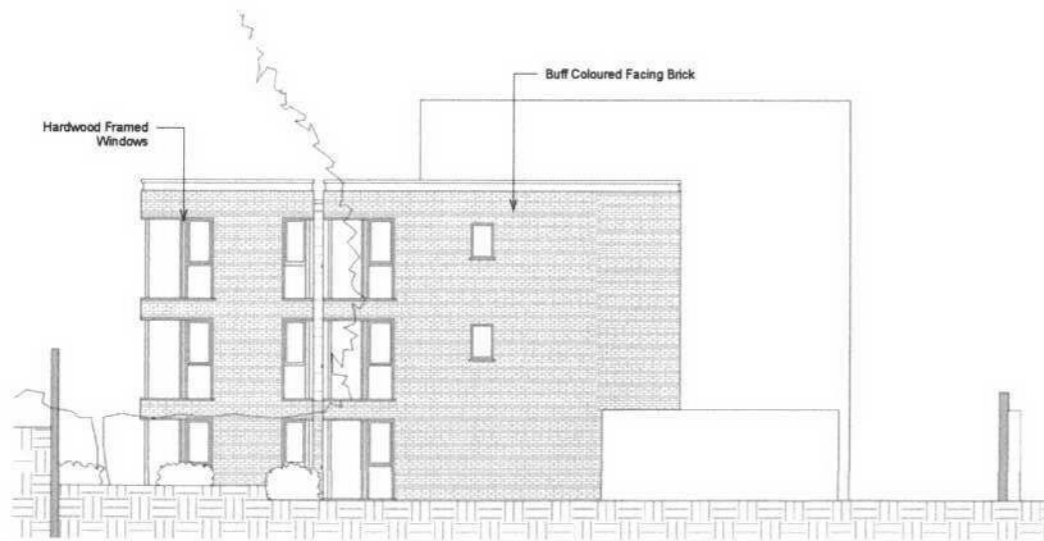

2 West Elevation From Railway
1:100 @ A1 1:200 @ A3

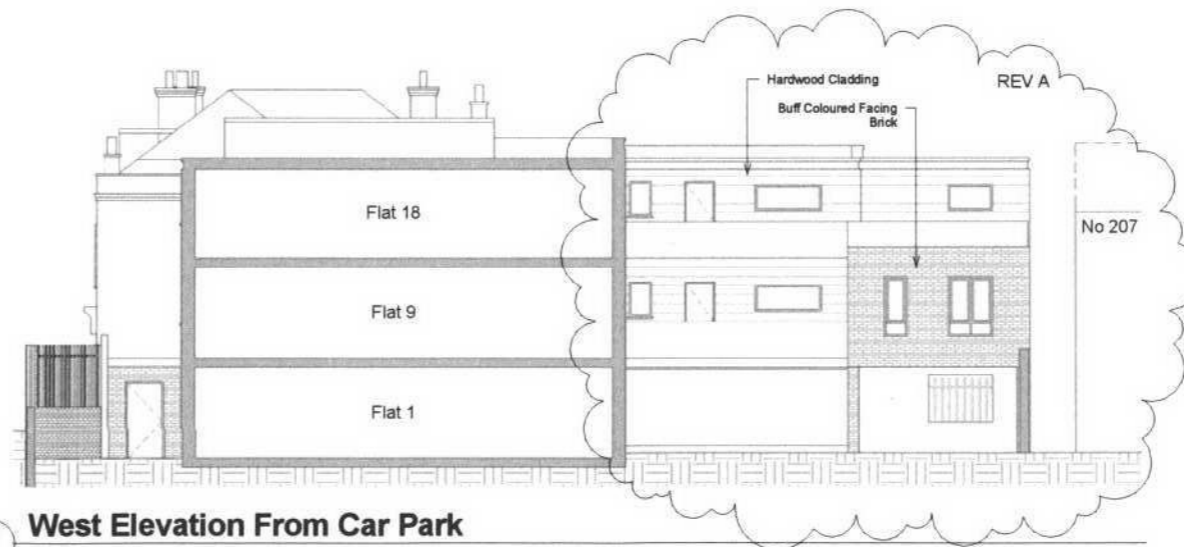

3 West Elevation From Car Park
1:100 @ A1 1:200 @ A3

PLANNING APPLICATION

A	Second floor adjacent to 207 Waldegrave Road set back	11/09/07
Revision		Date

HFBT Architects

London Office
Unit C, 3 Whitacre Mews
26-28 Somers Street
London SE11 4AB



Thames Gateway Office
29 Progress Road
Leigh-On-Sea
Essex SS19 5NR

T: 0870 756 9371
F: 0870 756 9372
E: mail@hfbt.co.uk

Client:
Dukehouse Properties Ltd

Project Title:
209 Waldegrave Road

Drawing Title:
South And West Elevations Scheme 10



Scale	1:50 @A1 / 1:100 @A3 - Unless otherwise stated
Date	25.10.06
Project Number	490
Drawing Number	PL-229
Revision	A