



Important Notes
 - All dimensions to be checked on site
 - Do not scale off this drawing
 - All dimensions are shown in mm unless otherwise stated
 - Refer to drawing issue sheet for purpose of issue
 - If in doubt ask

07/3470 / FUL

LONDON BOROUGH OF
 RICHMOND UPON THAMES
 05 OCT 2007
 PLANNING

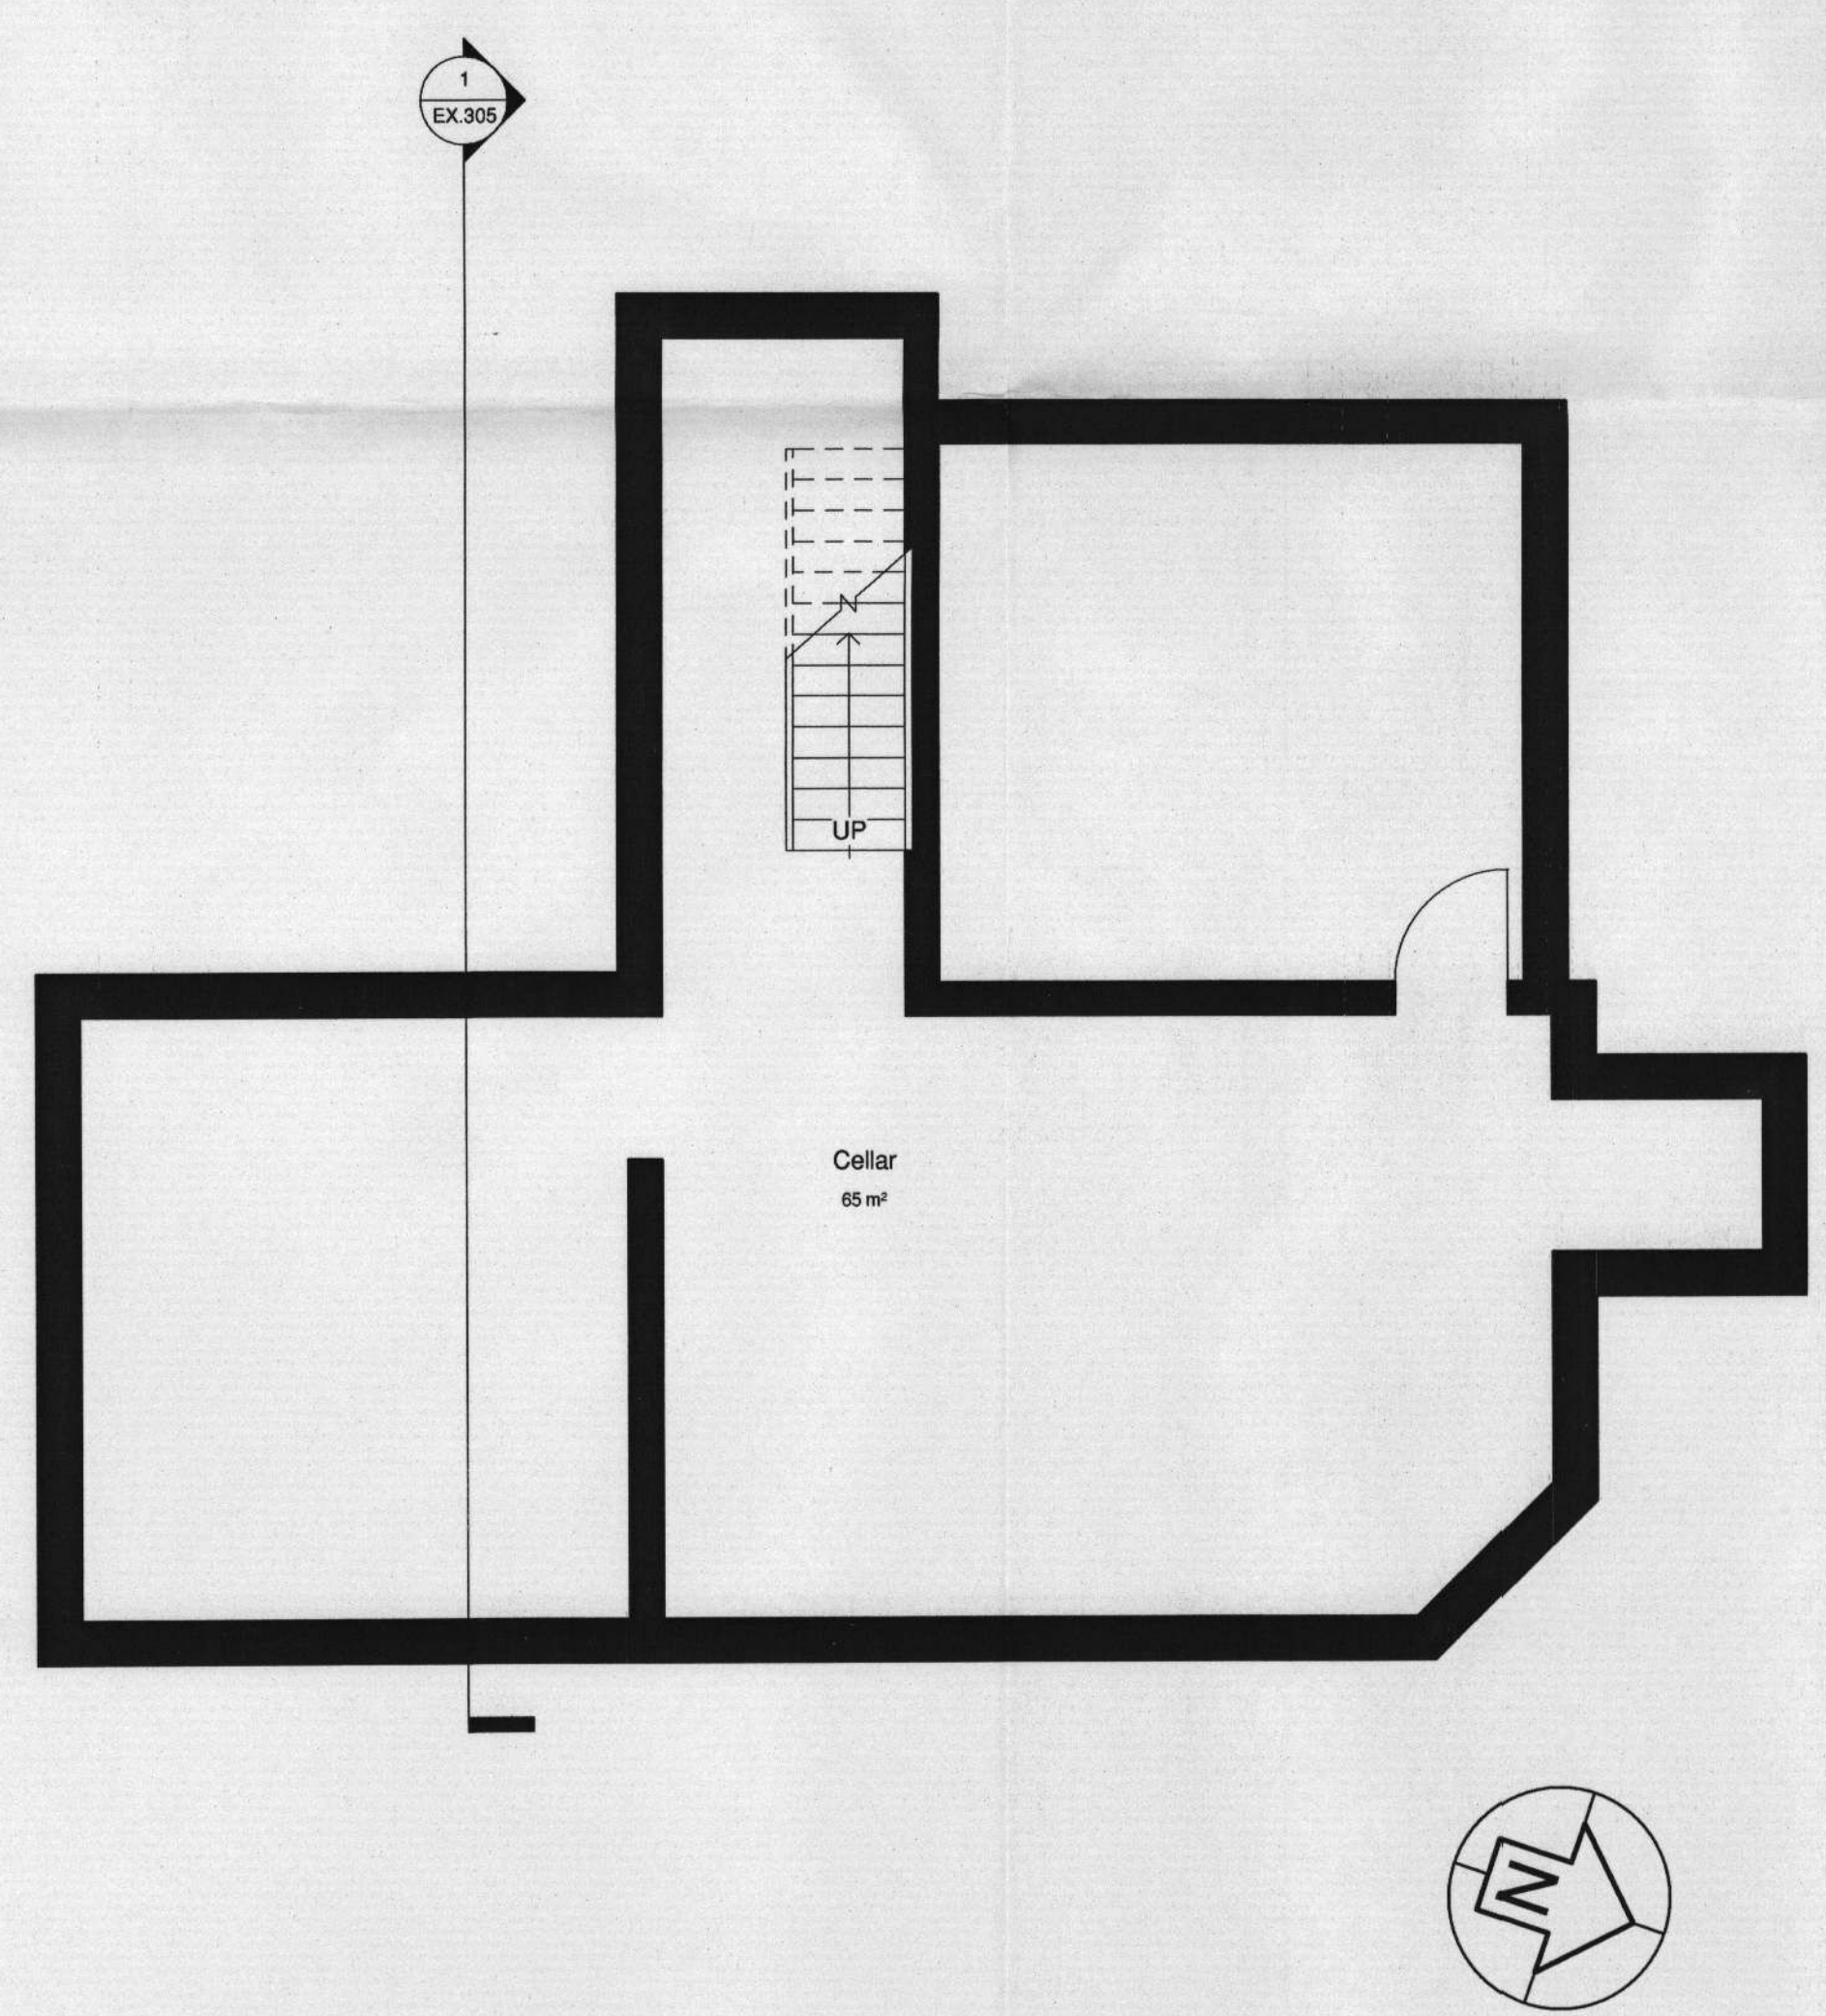

1 Existing Basement
 1:50 @ A1 1:100 @ A3

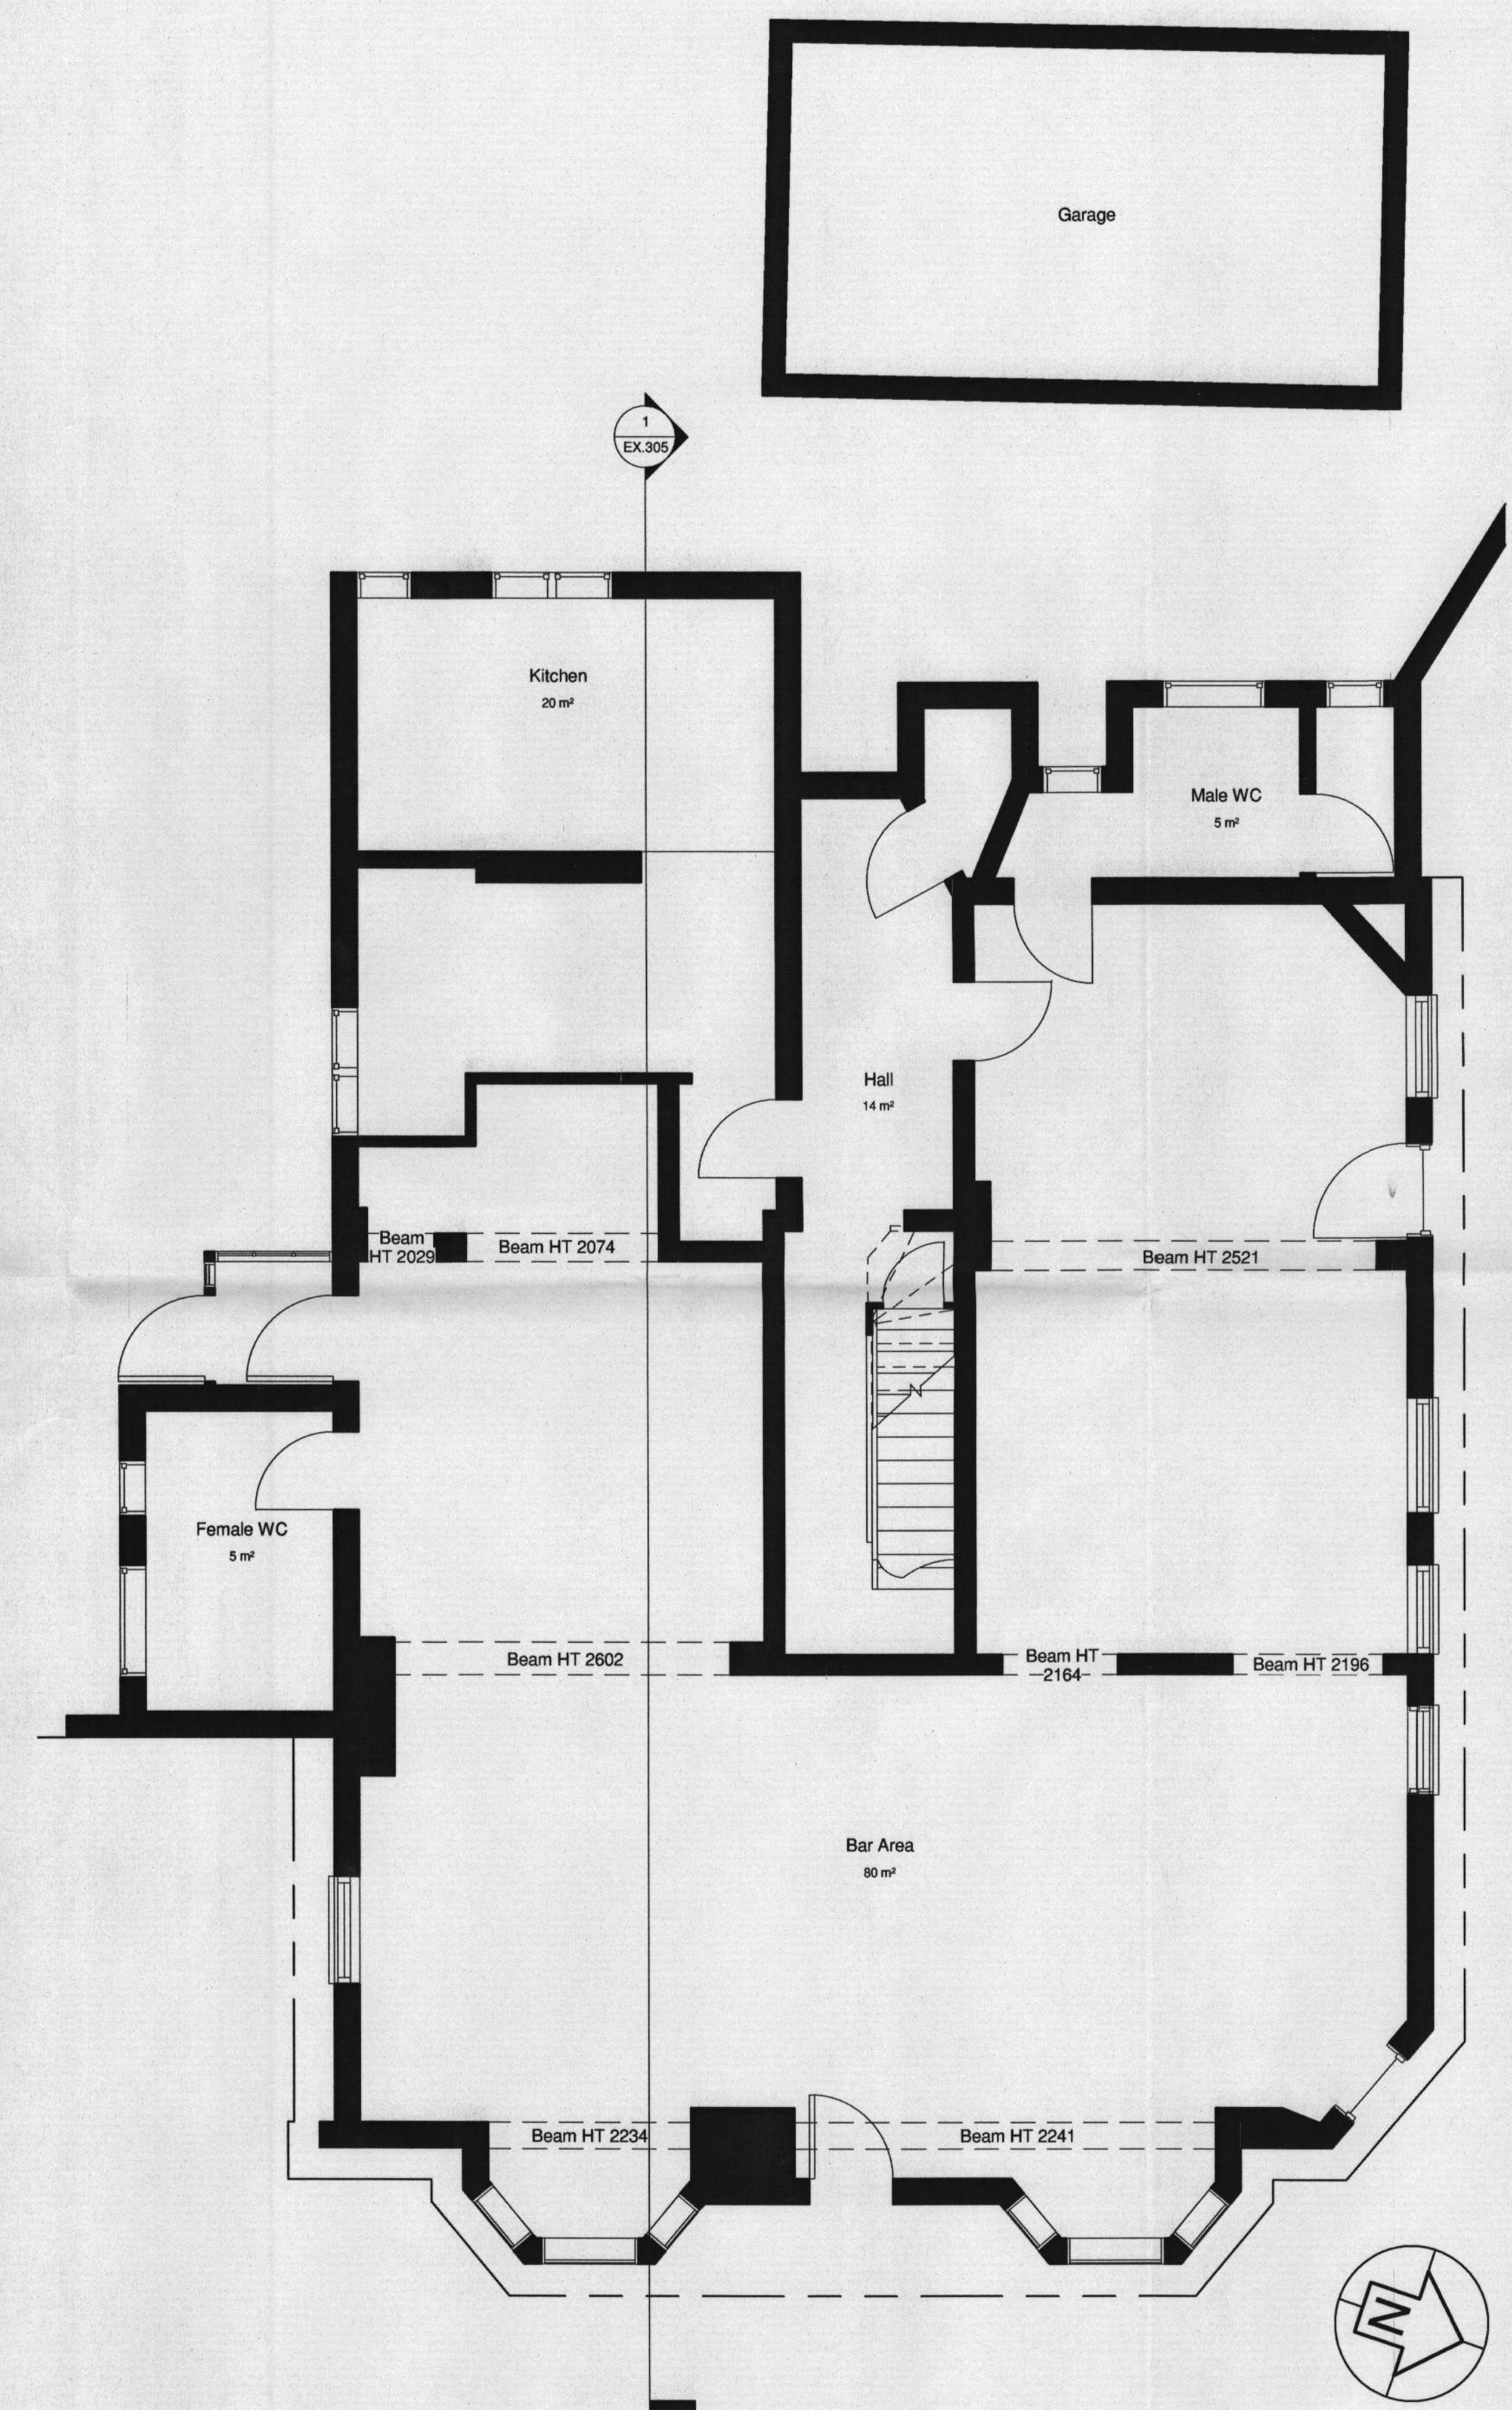

2 Existing Ground Floor
 1:50 @ A1 1:100 @ A3

Revision	Date

HFBT Architects
 London Office
 Unit C, 3 Whitacre Mews
 26-34 Stannary Street
 London SE11 4AB
 Thames Gateway Office
 39 Progress Road
 Leigh-On-Sea
 Essex SS9 5PR
 T 0870 766 9371
 F 0870 766 9372
 E mail@hfbt.co.uk



Client
 Dukelase Properties Ltd

Project Title
 209 Waldergrave Road

Drawing Title
Basement And Ground Floor Plans

Scale	1:50 @A1 / 1:100 @A3 - Unless otherwise stated
Date	31/05/06
Project Number	493
Drawing Number	EX.301
Revision	

Copyright: This drawing is copyright and reproduction without prior consent is expressly forbidden.