


Important Notes


- All dimensions to be checked on site
- Do not scale off this drawing
- All dimensions are shown in mm unless otherwise stated
- Refer to drawing issue sheet for purpose of issue
- If in doubt ask

07/3470 / FUL

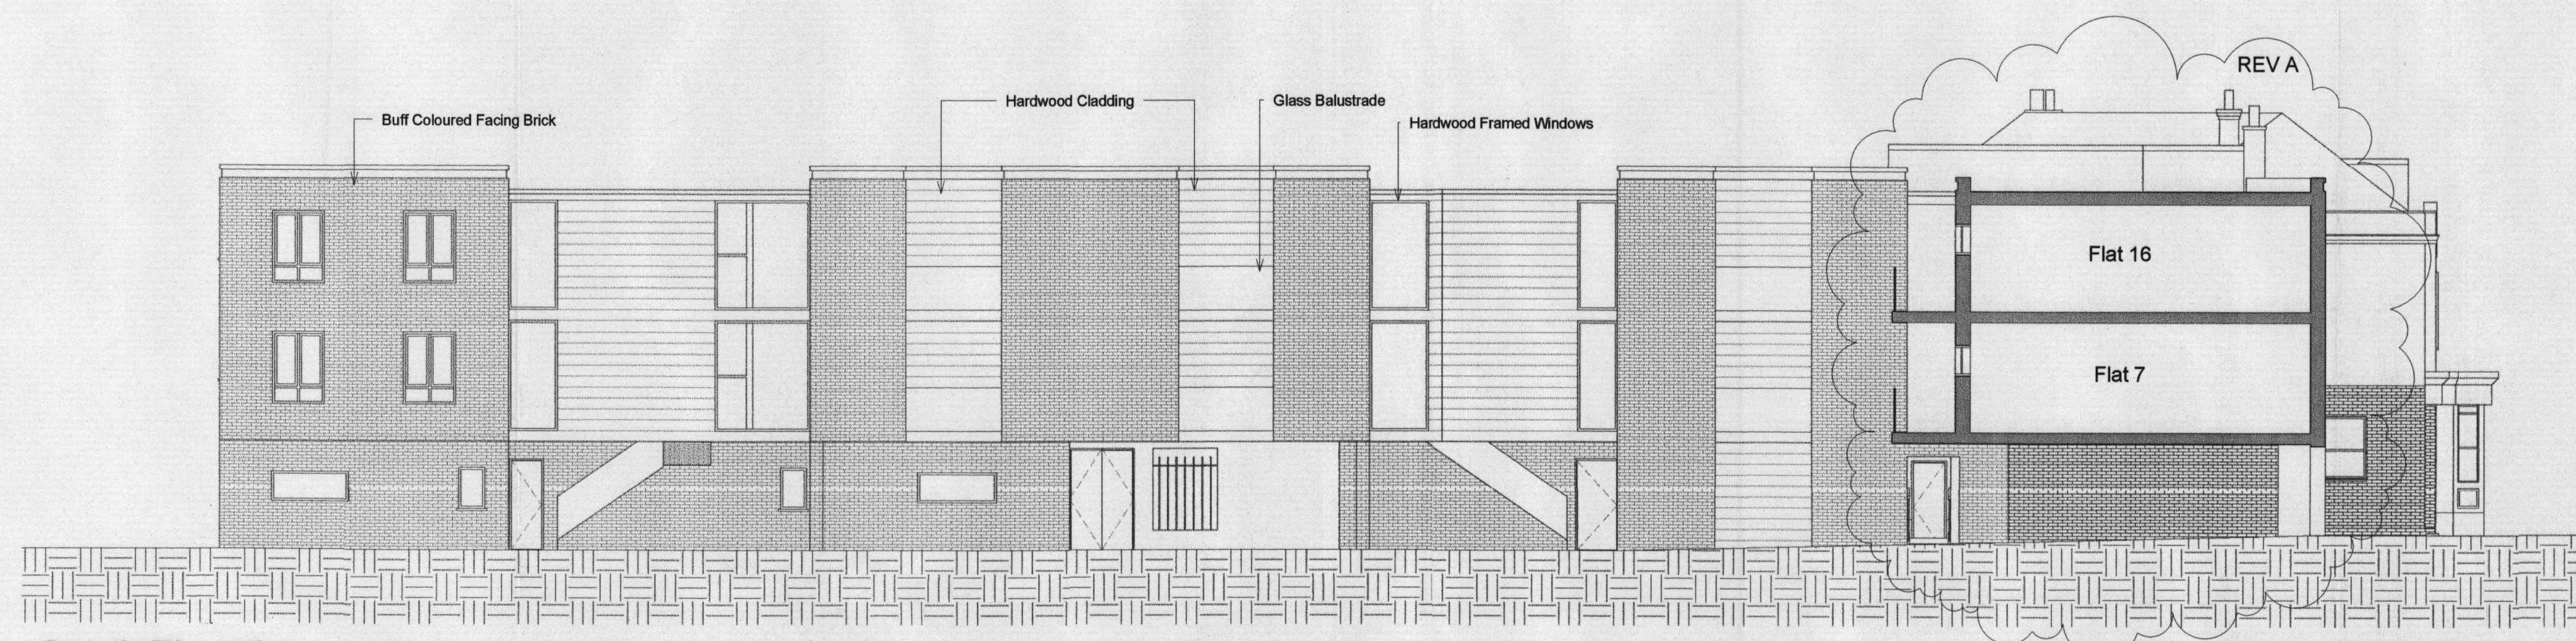


1 South Elevation
1:100 @ A1 1:200 @ A3

LONDON BOROUGH OF
RICHMOND UPON THAMES
05 OCT 2007
PLANNING

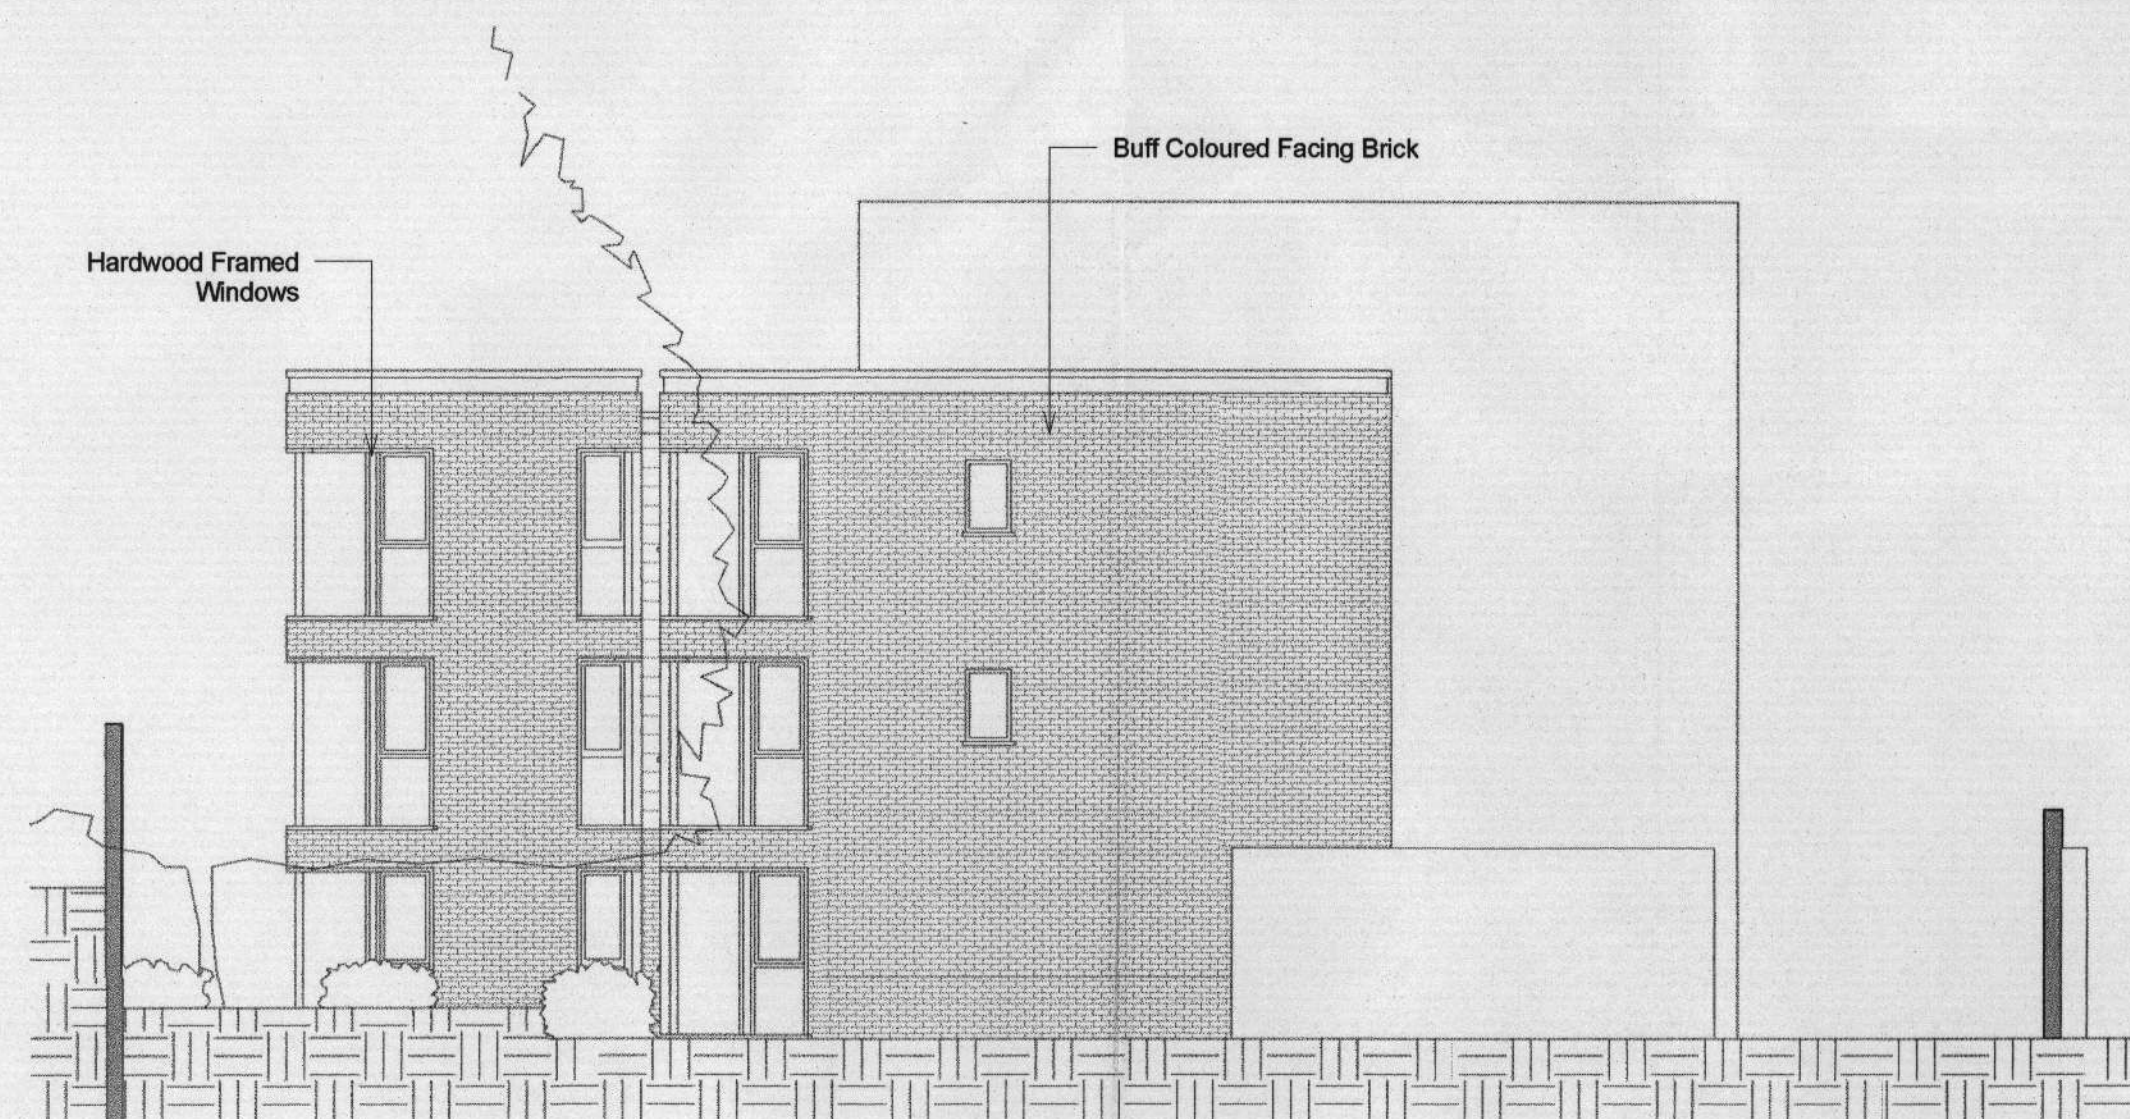

2 West Elevation From Railway
1:100 @ A1 1:200 @ A3

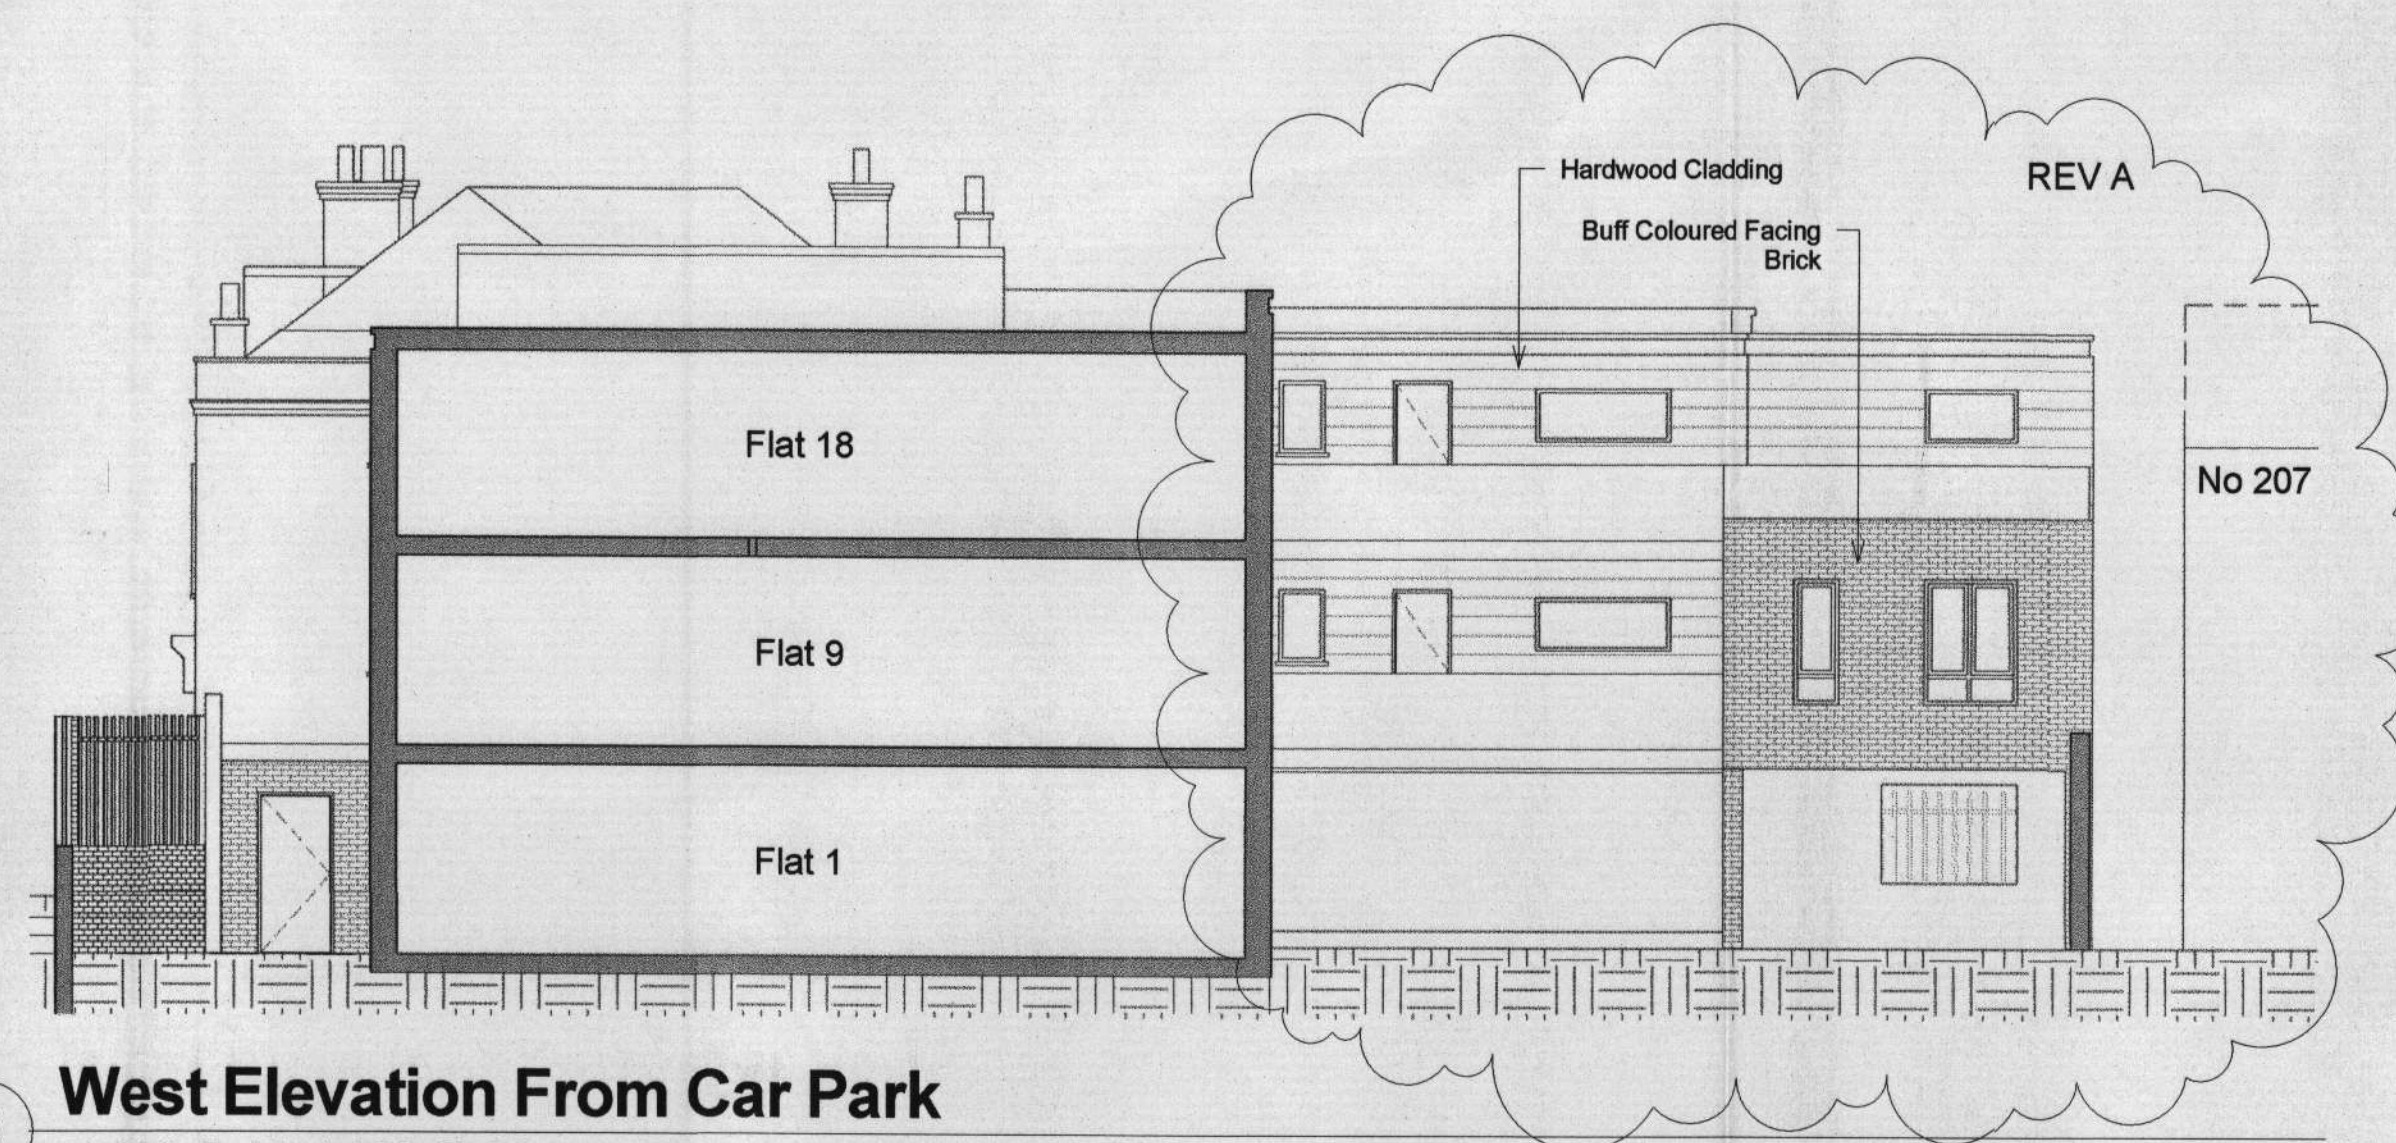

3 West Elevation From Car Park
1:100 @ A1 1:200 @ A3

PLANNING APPLICATION

A	Second floor adjacent to 207 Waldegrave Road set back	11/08/07
Revision		Date

HFBT Architects
London Office
Unit C, 3 Whitacre Mews
26-34 Stannary Street
London SE11 4AB



Thames Gateway Office
39 Progress Road
Leigh-On-Sea
Essex S39 5PR
T 0870 766 9371
F 0870 766 9372
E mail@hfbt.co.uk

Client
Dukelease Properties Ltd

Project Title
209 Waldegrave Road

Drawing Title
**South And West Elevations
Scheme 10**

Scale	1:50 @A1 / 1:100 @A3 - Unless otherwise stated
Date	26.10.06
Project Number	493
Drawing Number	PL.223
Revision	A