


Important Notes
 - All dimensions to be checked on site
 - Do not scale off this drawing
 - All dimensions are shown in mm unless otherwise stated
 - Refer to drawing issue sheet for purpose of issue
 - If in doubt ask

07/3470 / FUL

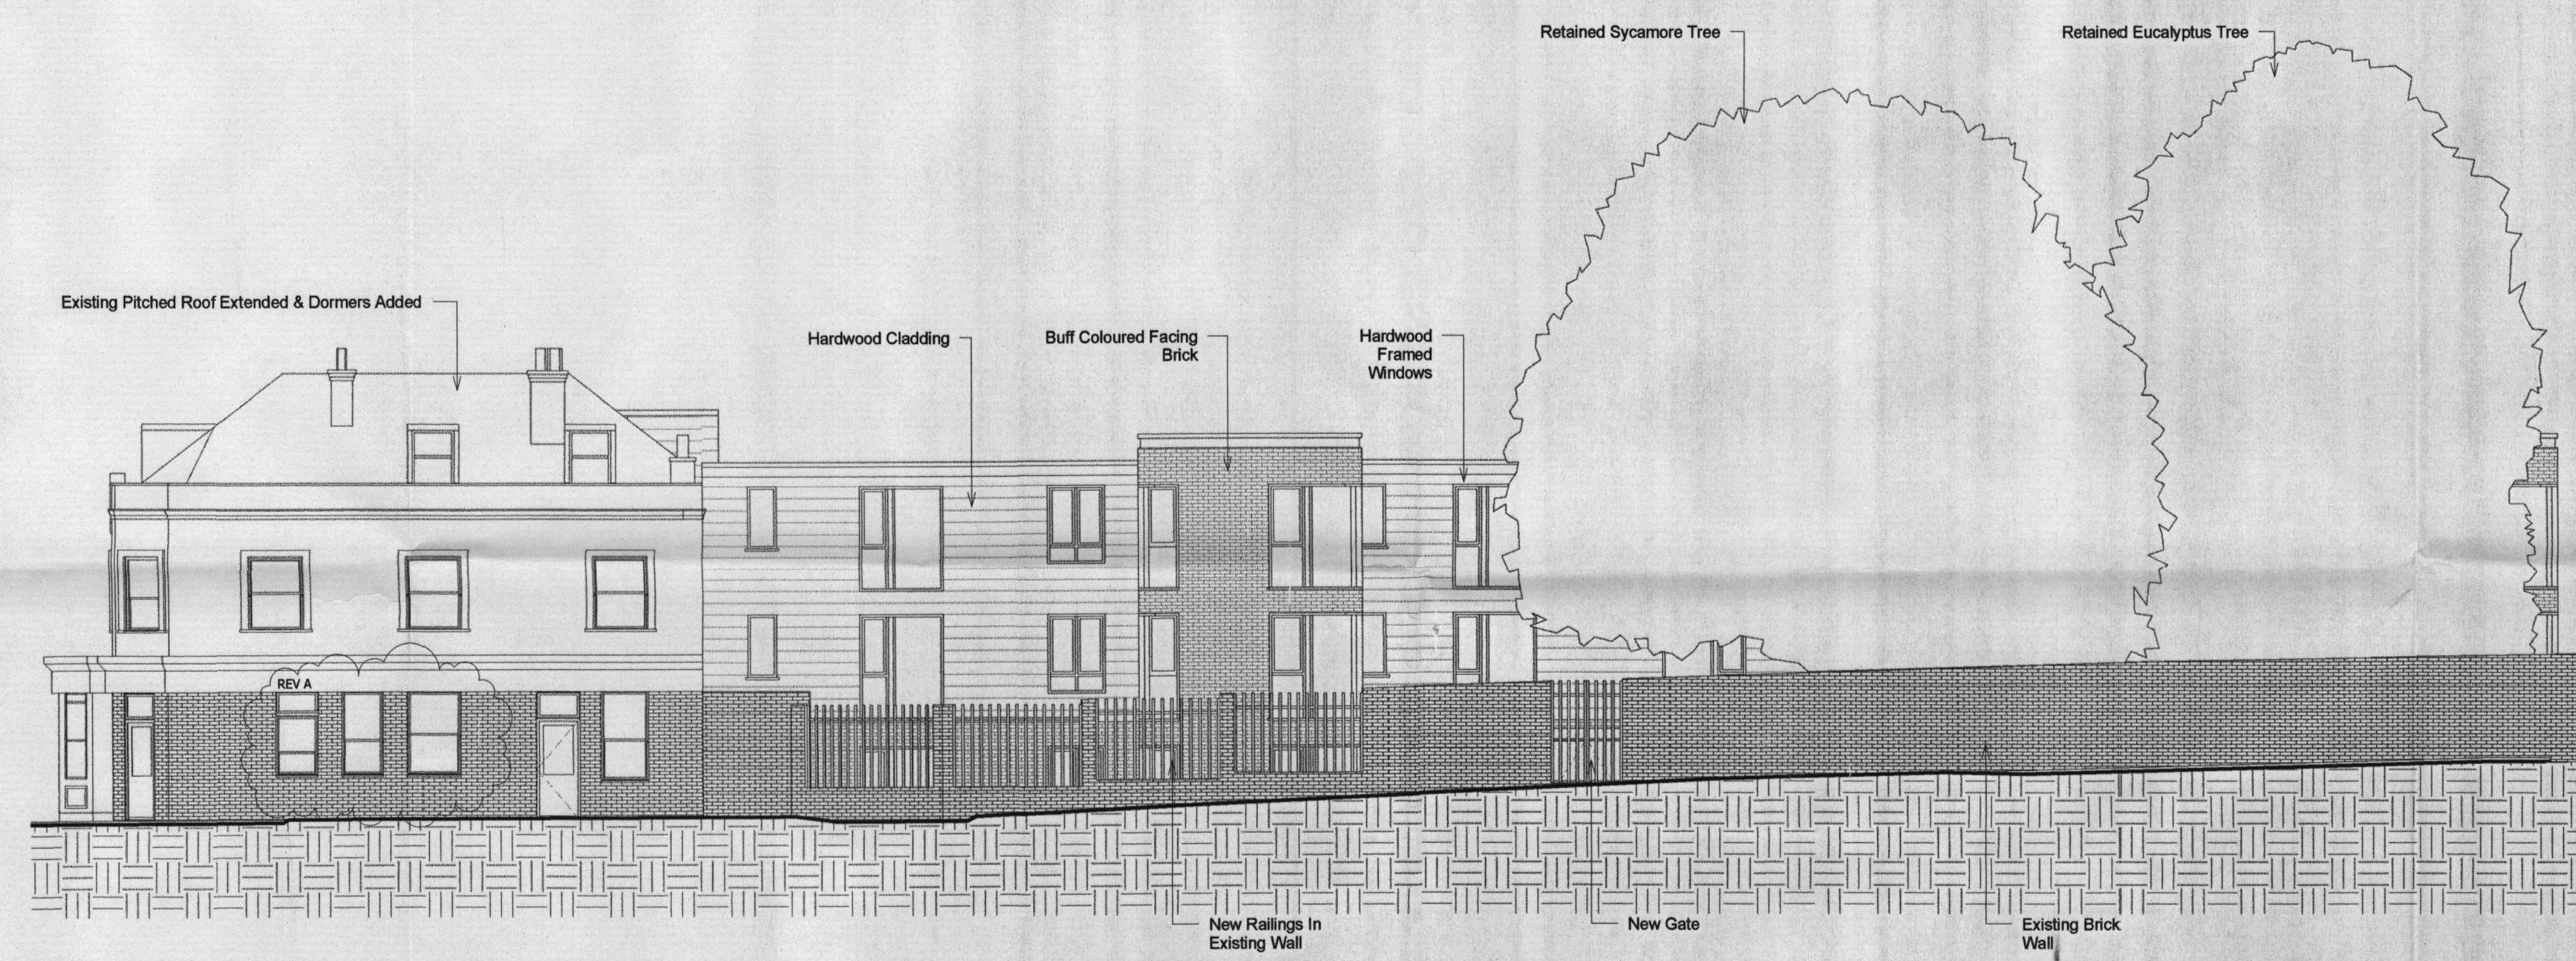

1 North Elevation From Shacklegate Lane
 1:100 @ A1 1:200 @ A3

LONDON BOROUGH OF
 RICHMOND UPON THAMES
 05 OCT 2007
 PLANNING

PLANNING APPLICATION

29/03/07 Ground Floor Existing Pub
 Windows Retained A

Revision	Date

HFBT Architects

London Office
 Unit C, 3 Whitacre Mews
 26-34 Stannary Street
 London SE11 4AB



Thames Gateway Office
 39 Progress Road
 Leigh-On-Sea
 Essex SS9 5PR

T 0870 766 9371
 F 0870 766 9372
 E mail@hfbt.co.uk

Client
 Dukelease Properties Ltd

Project Title
 209 Waldegrave Road

Drawing Title
 North Elevation From
 Shacklegate Lane
 Scheme 10

Scale 1:50 @A1 / 1:100 @A3 - Unless otherwise stated

Date 26.10.06

Project Number 493 Drawing Number PL.221 Revision A

Copyright: This drawing is copyright and reproduction without prior consent is expressly forbidden