


Important Notes

- All dimensions to be checked on site
- Do not scale off this drawing
- All dimensions are shown in mm unless otherwise stated
- Refer to drawing issue sheet for purpose of issue
- If in doubt ask

07/3470 / FUL

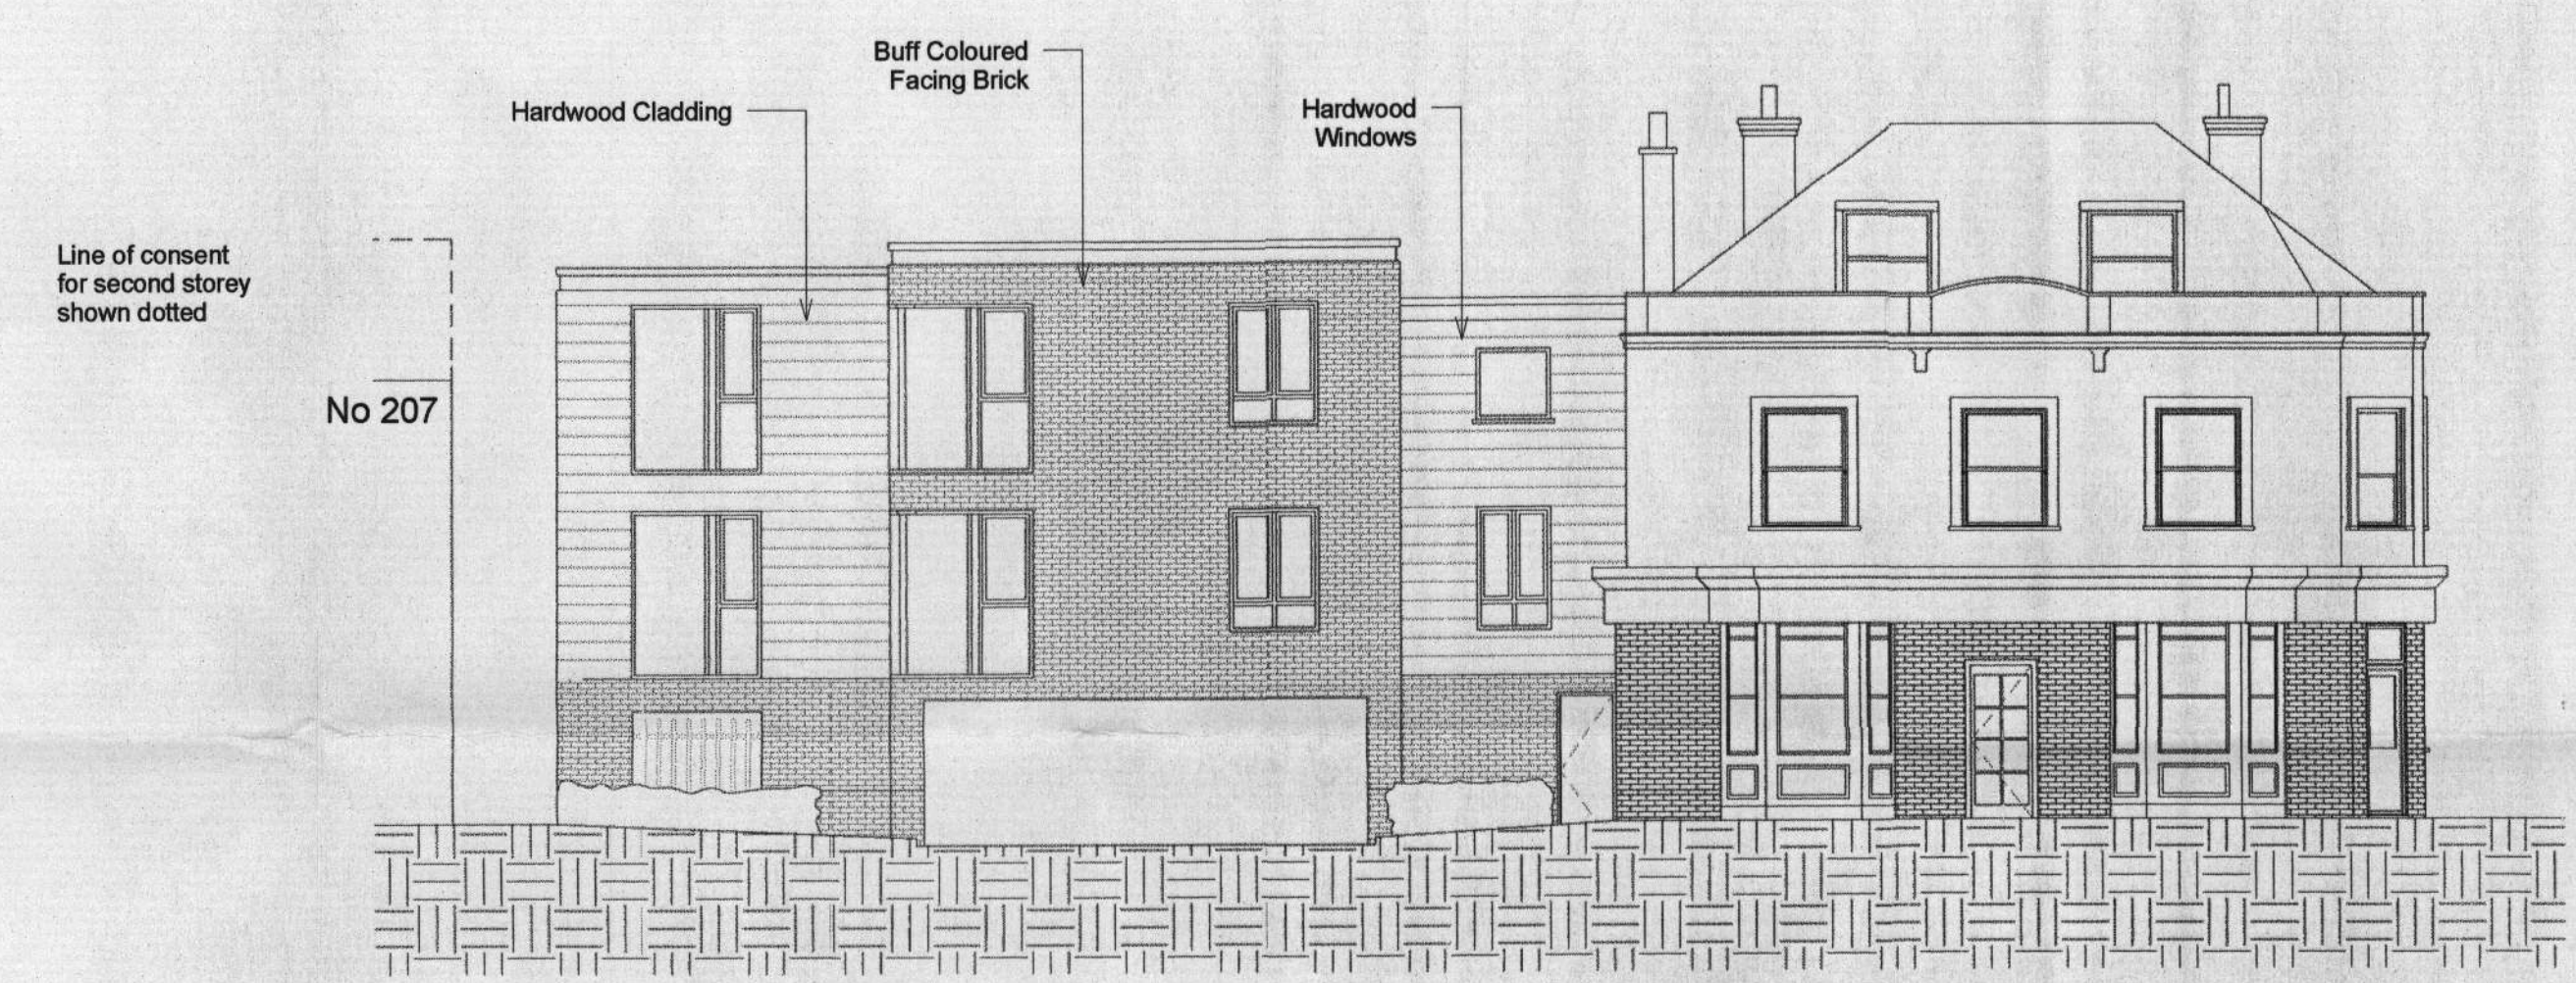

1 East Elevation From Waldegrave Road
1:100 @ A1 1:200 @ A3

LONDON BOROUGH OF
RICHMOND UPON THAMES
05 OCT 2007
PLANNING

PLANNING APPLICATION

Revision	Date
HFBT Architects London Office Unit C, 3 Whitacre Mews 25-31 Stanney Street London SE11 4AB Thames Gateway Office 39 Progress Road Leigh-On-Sea Essex SS9 5PR T 0870 766 9371 F 0870 766 9372 E mail@hfbt.co.uk	
Client Dukelease Properties Ltd	
Project Title 209 Waldegrave Road	
Drawing Title East Elevation From Waldegrave Road Scheme 10	
Scale 1:50 @A1 / 1:100 @A3 - Unless otherwise stated	
Date 26.10.06	
Project Number 493	Drawing Number PL.220
Revision	



Copyright: This drawing is copyright and reproduction without prior consent is expressly forbidden