



Sectional Area 2.61 M2 X Length 6.39m
Additional Dormer Roof Volume= 16.67 m3

Sectional Area 2.61 M2


Hip to Gable Calculation
Volume $A \times B \times C = 124.89$
divide by 6 = 20.81m3

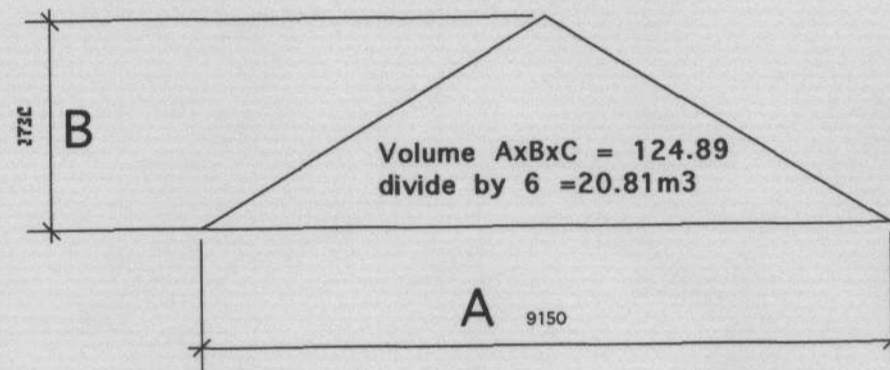


Existing Building to remain	Proposed S192
<p>NON- ORIGINAL : Utility (to remain) : Floor Area 10.18 m2 X 2.5 m Height = Volume 25.45 M3</p> <p>ORIGINAL : Side Garage (to remain) Side WC is an original outside wc</p> <p>Total Non Original existing Volume = 25.45 M3</p>	<p>Hip To Gable : Volume Calculation Depth X Height X New Ridge Length = 124.89 Divide By 6 = 20.81 m3 Additional Volume</p> <p>Dormer : Sectional Area 2.61 M2 X Length 6.39m Additional Dormer Roof Volume= 16.67 m3</p> <p>Total proposed 37.48 m3</p>
<p>Total existing & proposed = 62.93 m3</p>	
<p>Total S192 Allowable 70m3> is greater than the additional existing & proposed New Volume =62.93 m3</p>	

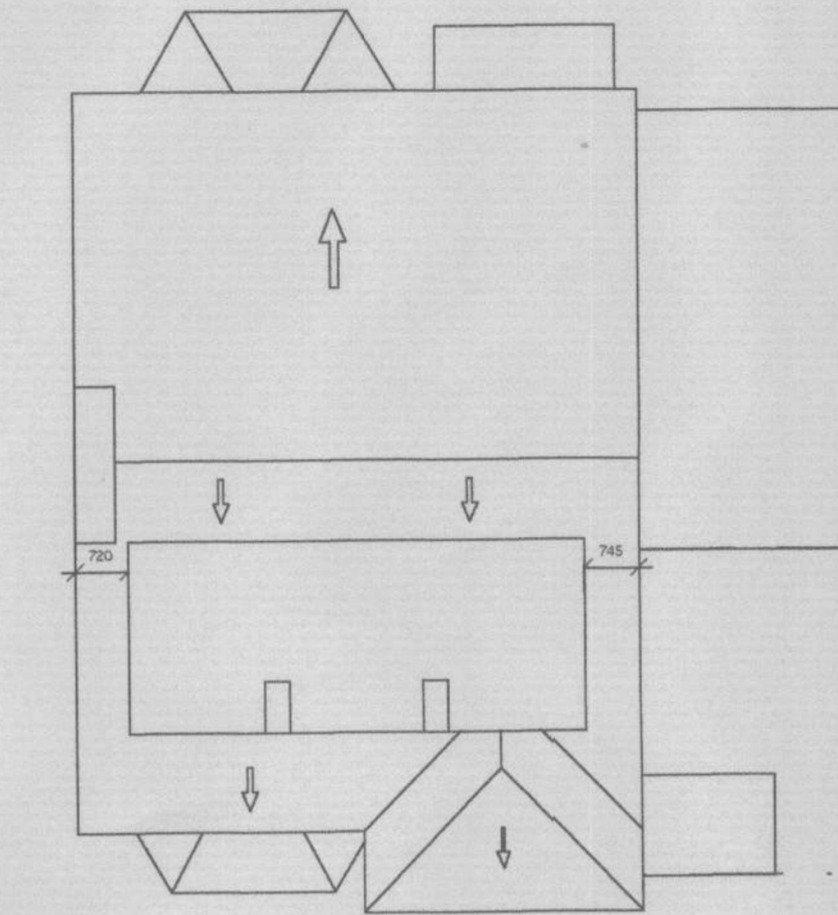


ROOF PLAN

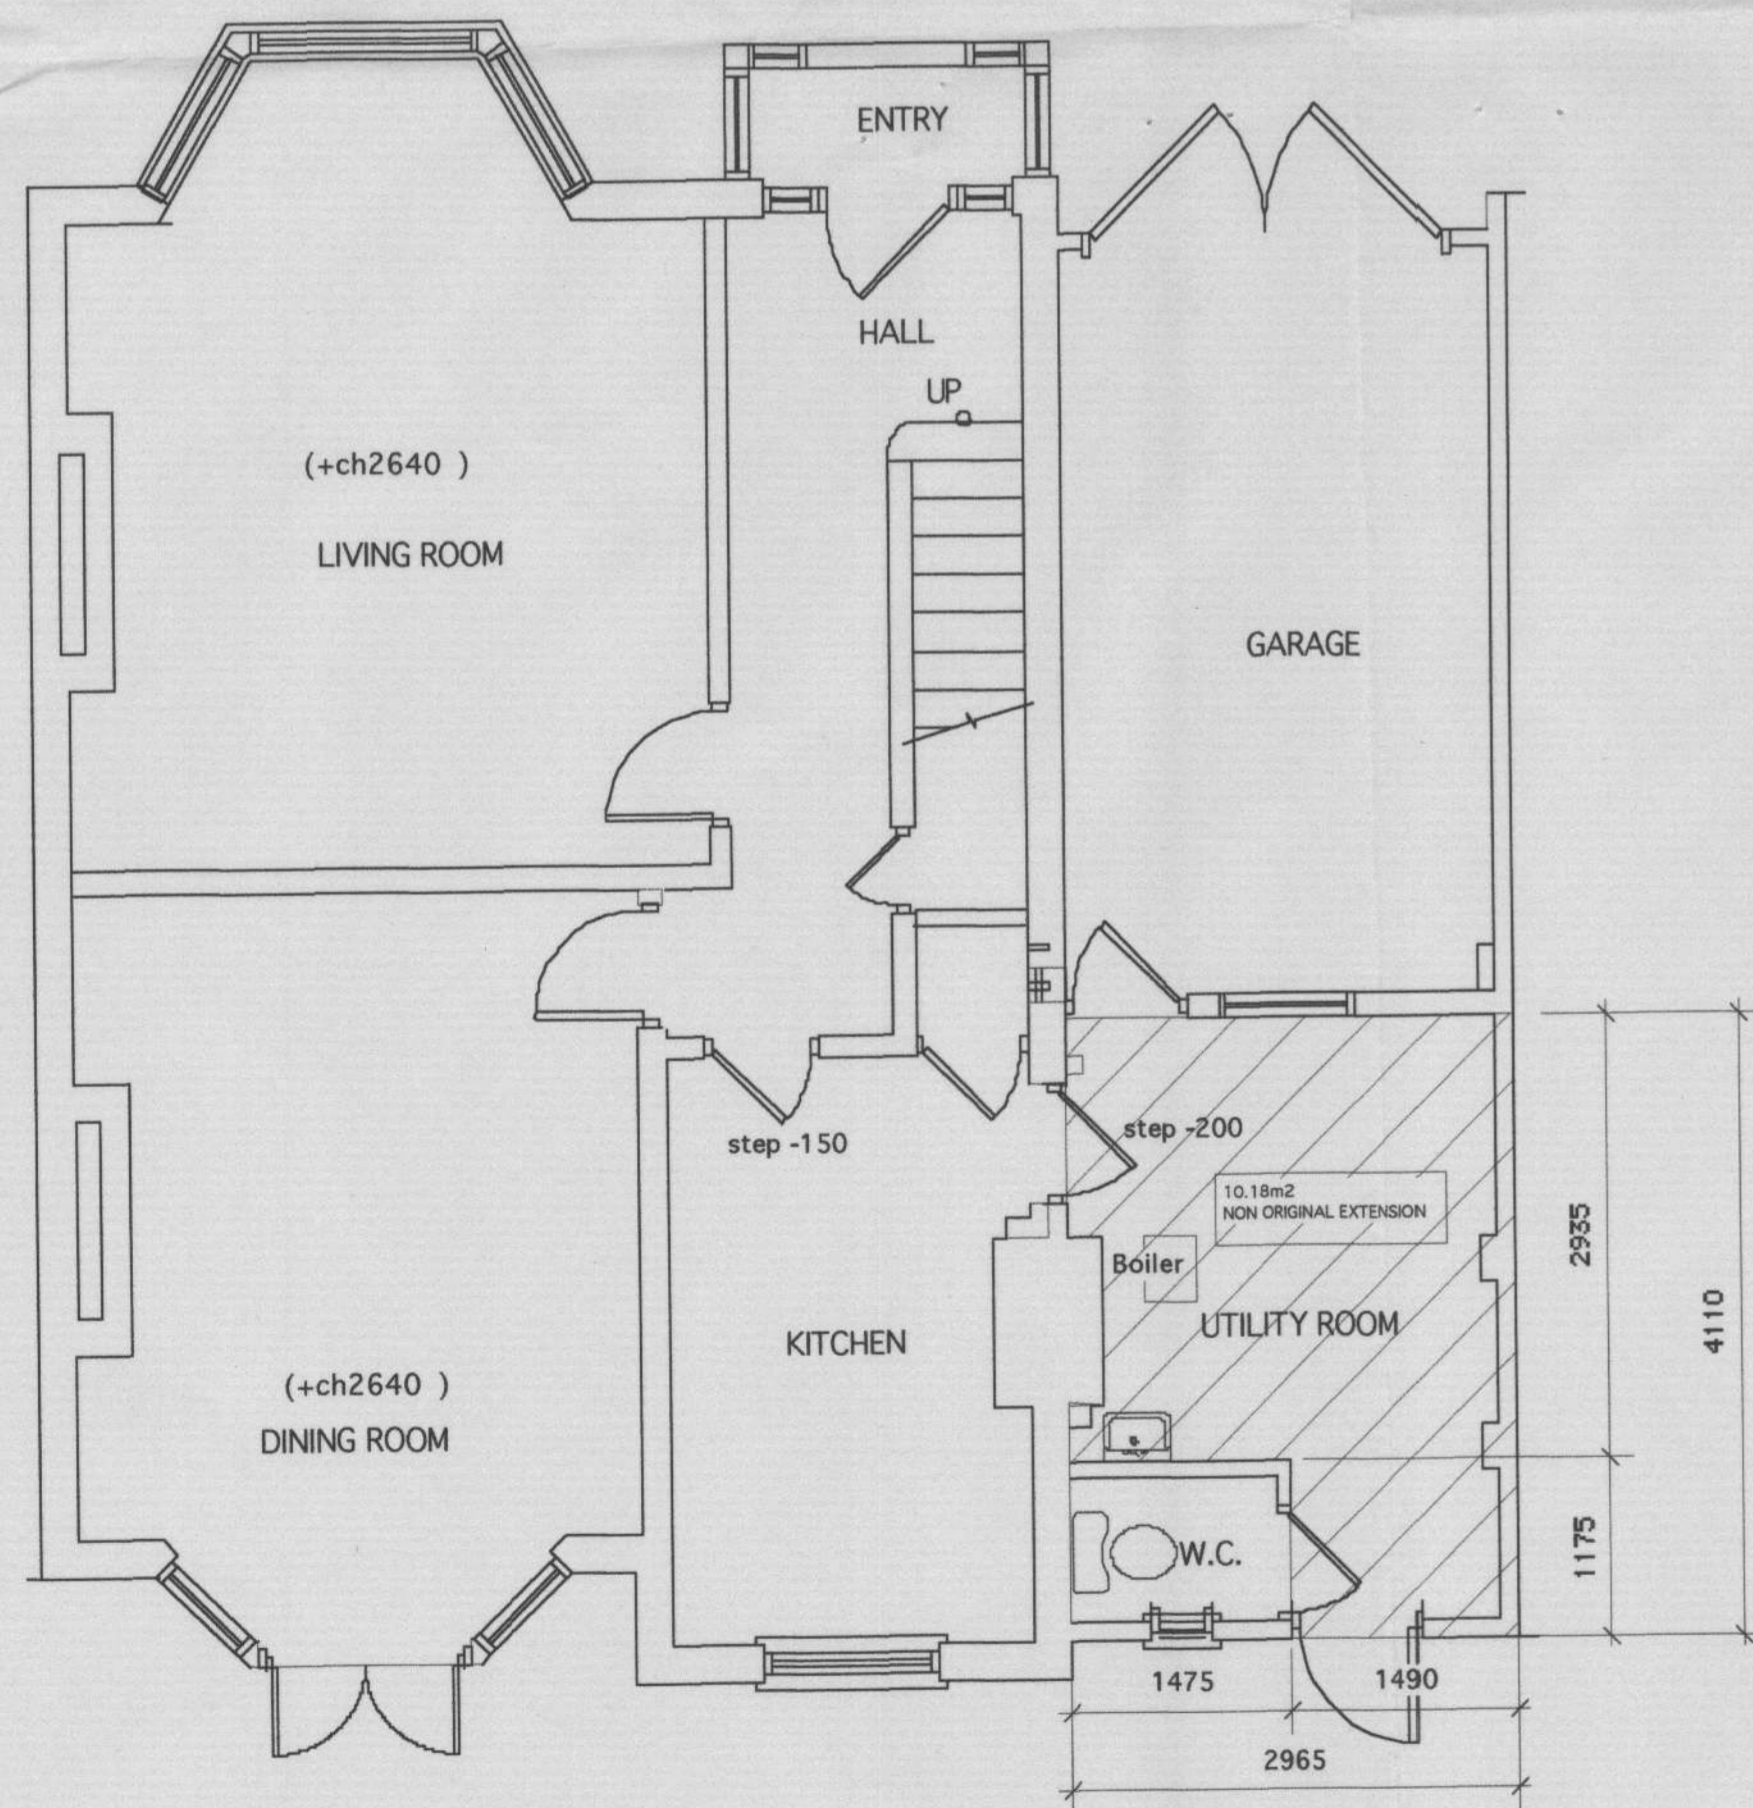

GROUND FLOOR PLAN

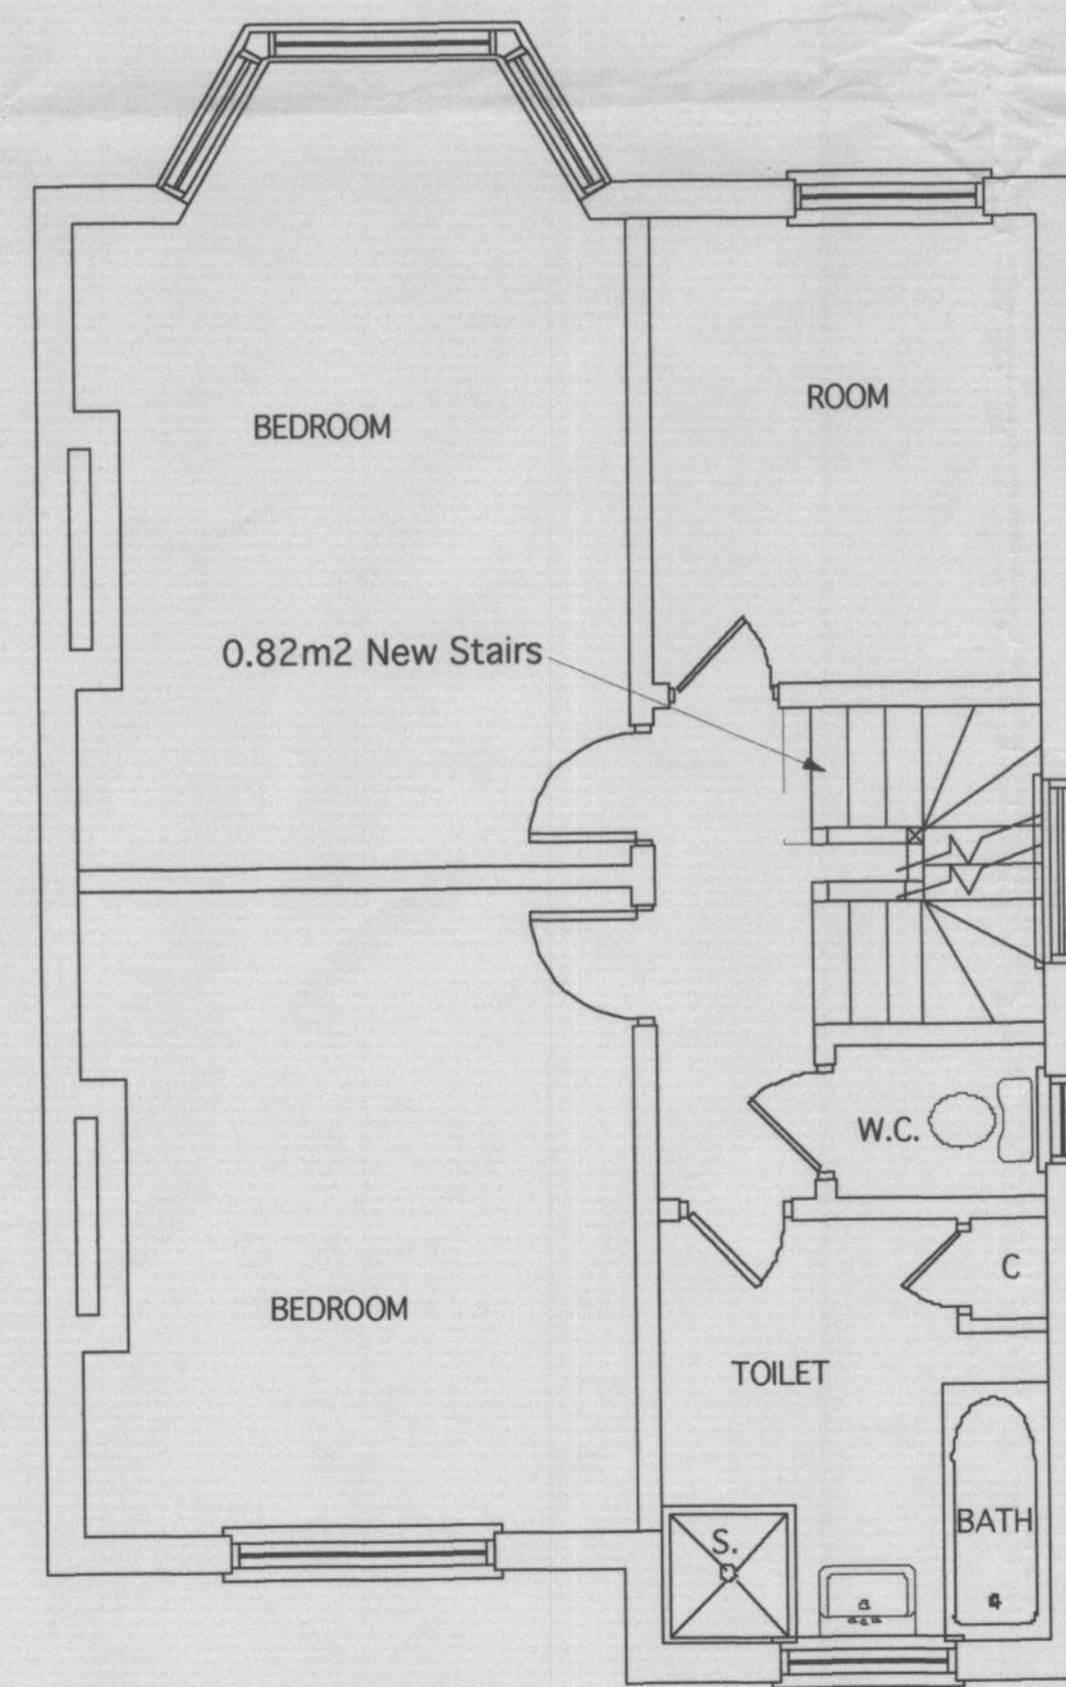

FIRST FLOOR PLAN

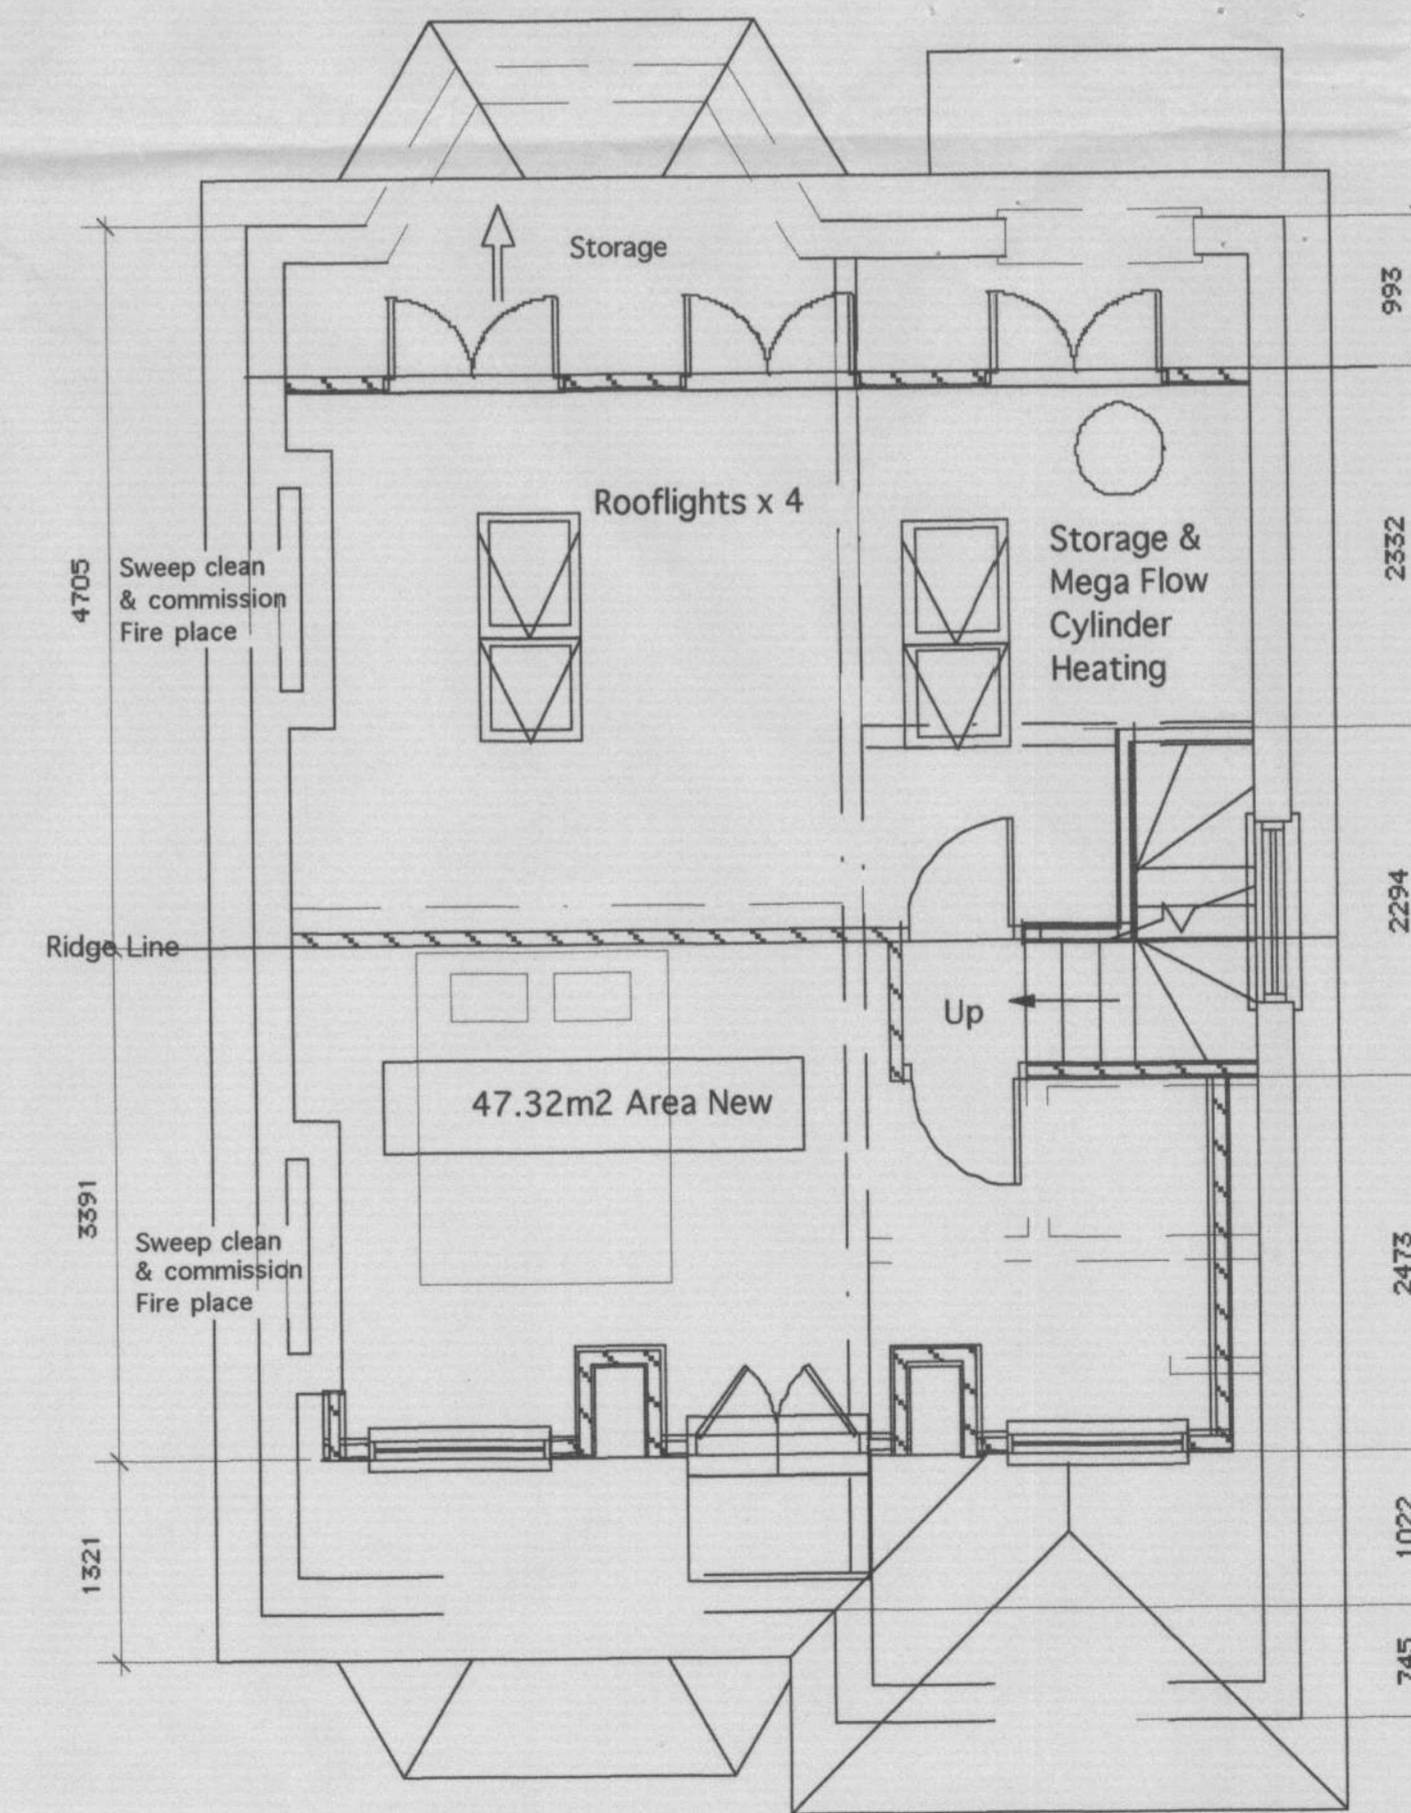

ROOF PLAN

47.32m2 Area New

-8/0344/S192

RECEIVED
01 FEB 2008
PLANNING

Revisions :

ENGLISHAUS
CHARTERED ARCHITECTS
ENGLISHAUS LTD 30 LAWRENCE ROAD
HAMPTON MIDDLESEX TW12 2BJ
TEL +44(0) 208 255 0585 FAX +44(0) 208 287 4441

Do not scale. Do not use as a template. All levels, setting out, dimensions and specifications must be checked and verified on site. All discrepancies to be reported at once to the architects. This drawing must be read in conjunction with all relevant specification clauses. Copyright of this drawing is reserved by the designers and is issued on the condition that it is not copied or disclosed to any third party either wholly or in part without written consent of the designers.

JOB TITLE
Mr & Mrs Anna Clifton
14 Park Drive
East Sheen London
SW14 8RD
TEL 07956 997734

DRAWING DESCRIPTION
Planning CLD Proposals S192
Existing Plans, Location,
& all Elevations

DRAWN	CHECKED
DO.	
DATE	SCALE
15 /11/2007	1:1250, & 1:50

DRAWING NO.
EH/2829/S192/02

ENGLISHAUS LIMITED