


RECEIVED
 13 FEB 2008
PLANNING

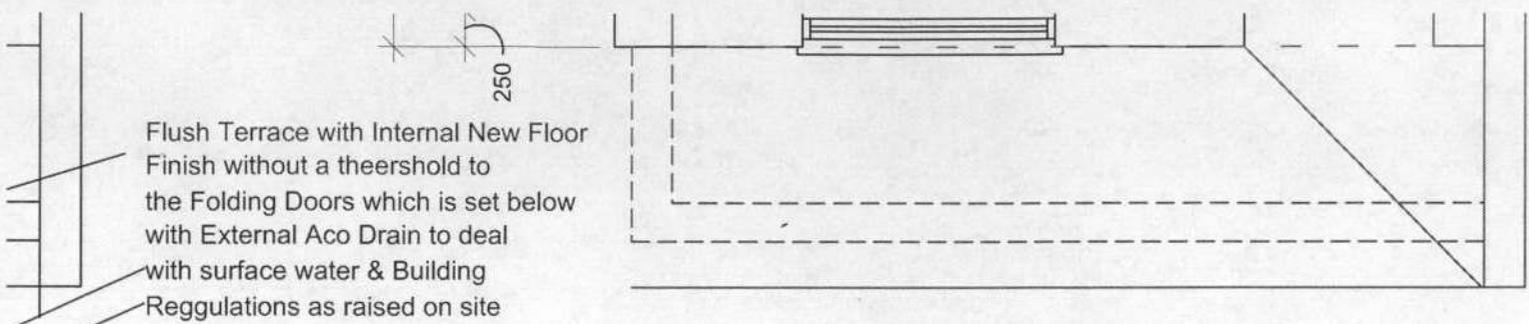


Flush Terrace with Internal New Floor Finish without a threshold to the Folding Doors which is set below with External Aco Drain to deal with surface water & Building Regulations as raised on site


FIRST FLOOR PLAN

Scale 1:50


ROOF P

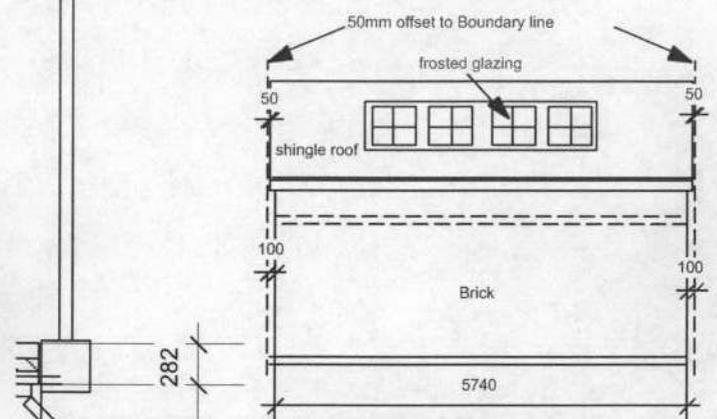


Neighbours Rear Elevation 1:100

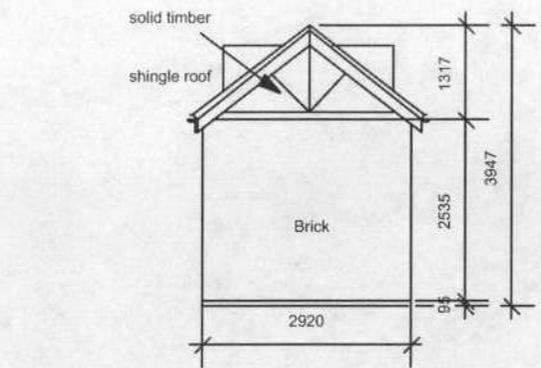


Neighbours Side Elevation 1:100

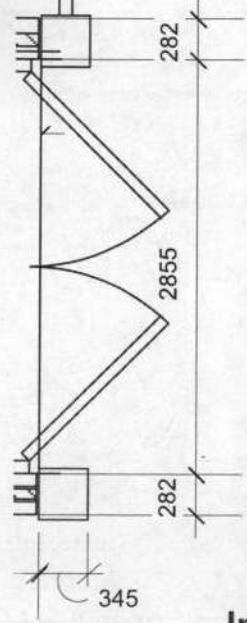

Inner Garden Elevation 1:100

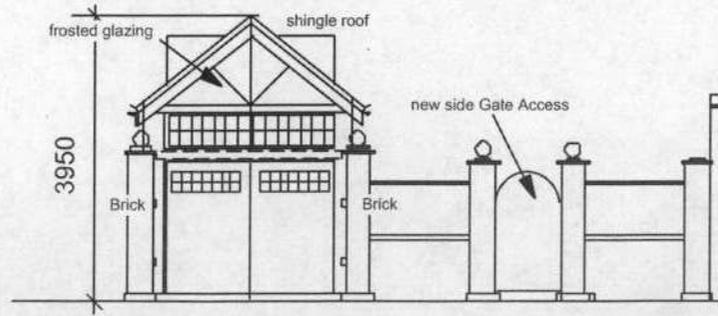

Side Street Elevation 1:100

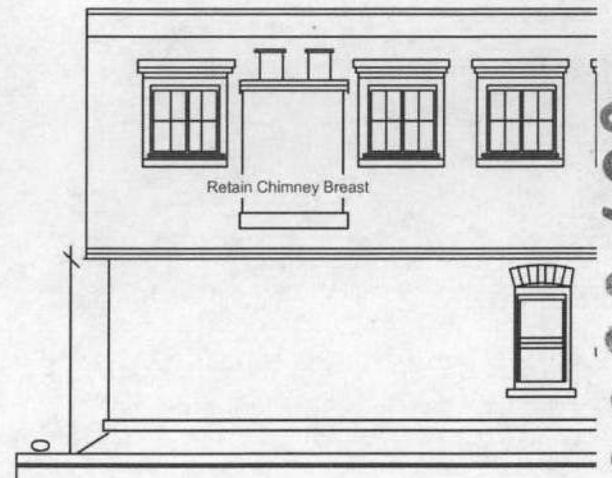

08 / 03 90 / HOT