


GROUND FLOOR PLAN (1:50)



Build In Progress, First Floor, Loft Conversion & single storey Rear Extension for 21Wellesley Rd Planning GRANTED No :03/1143

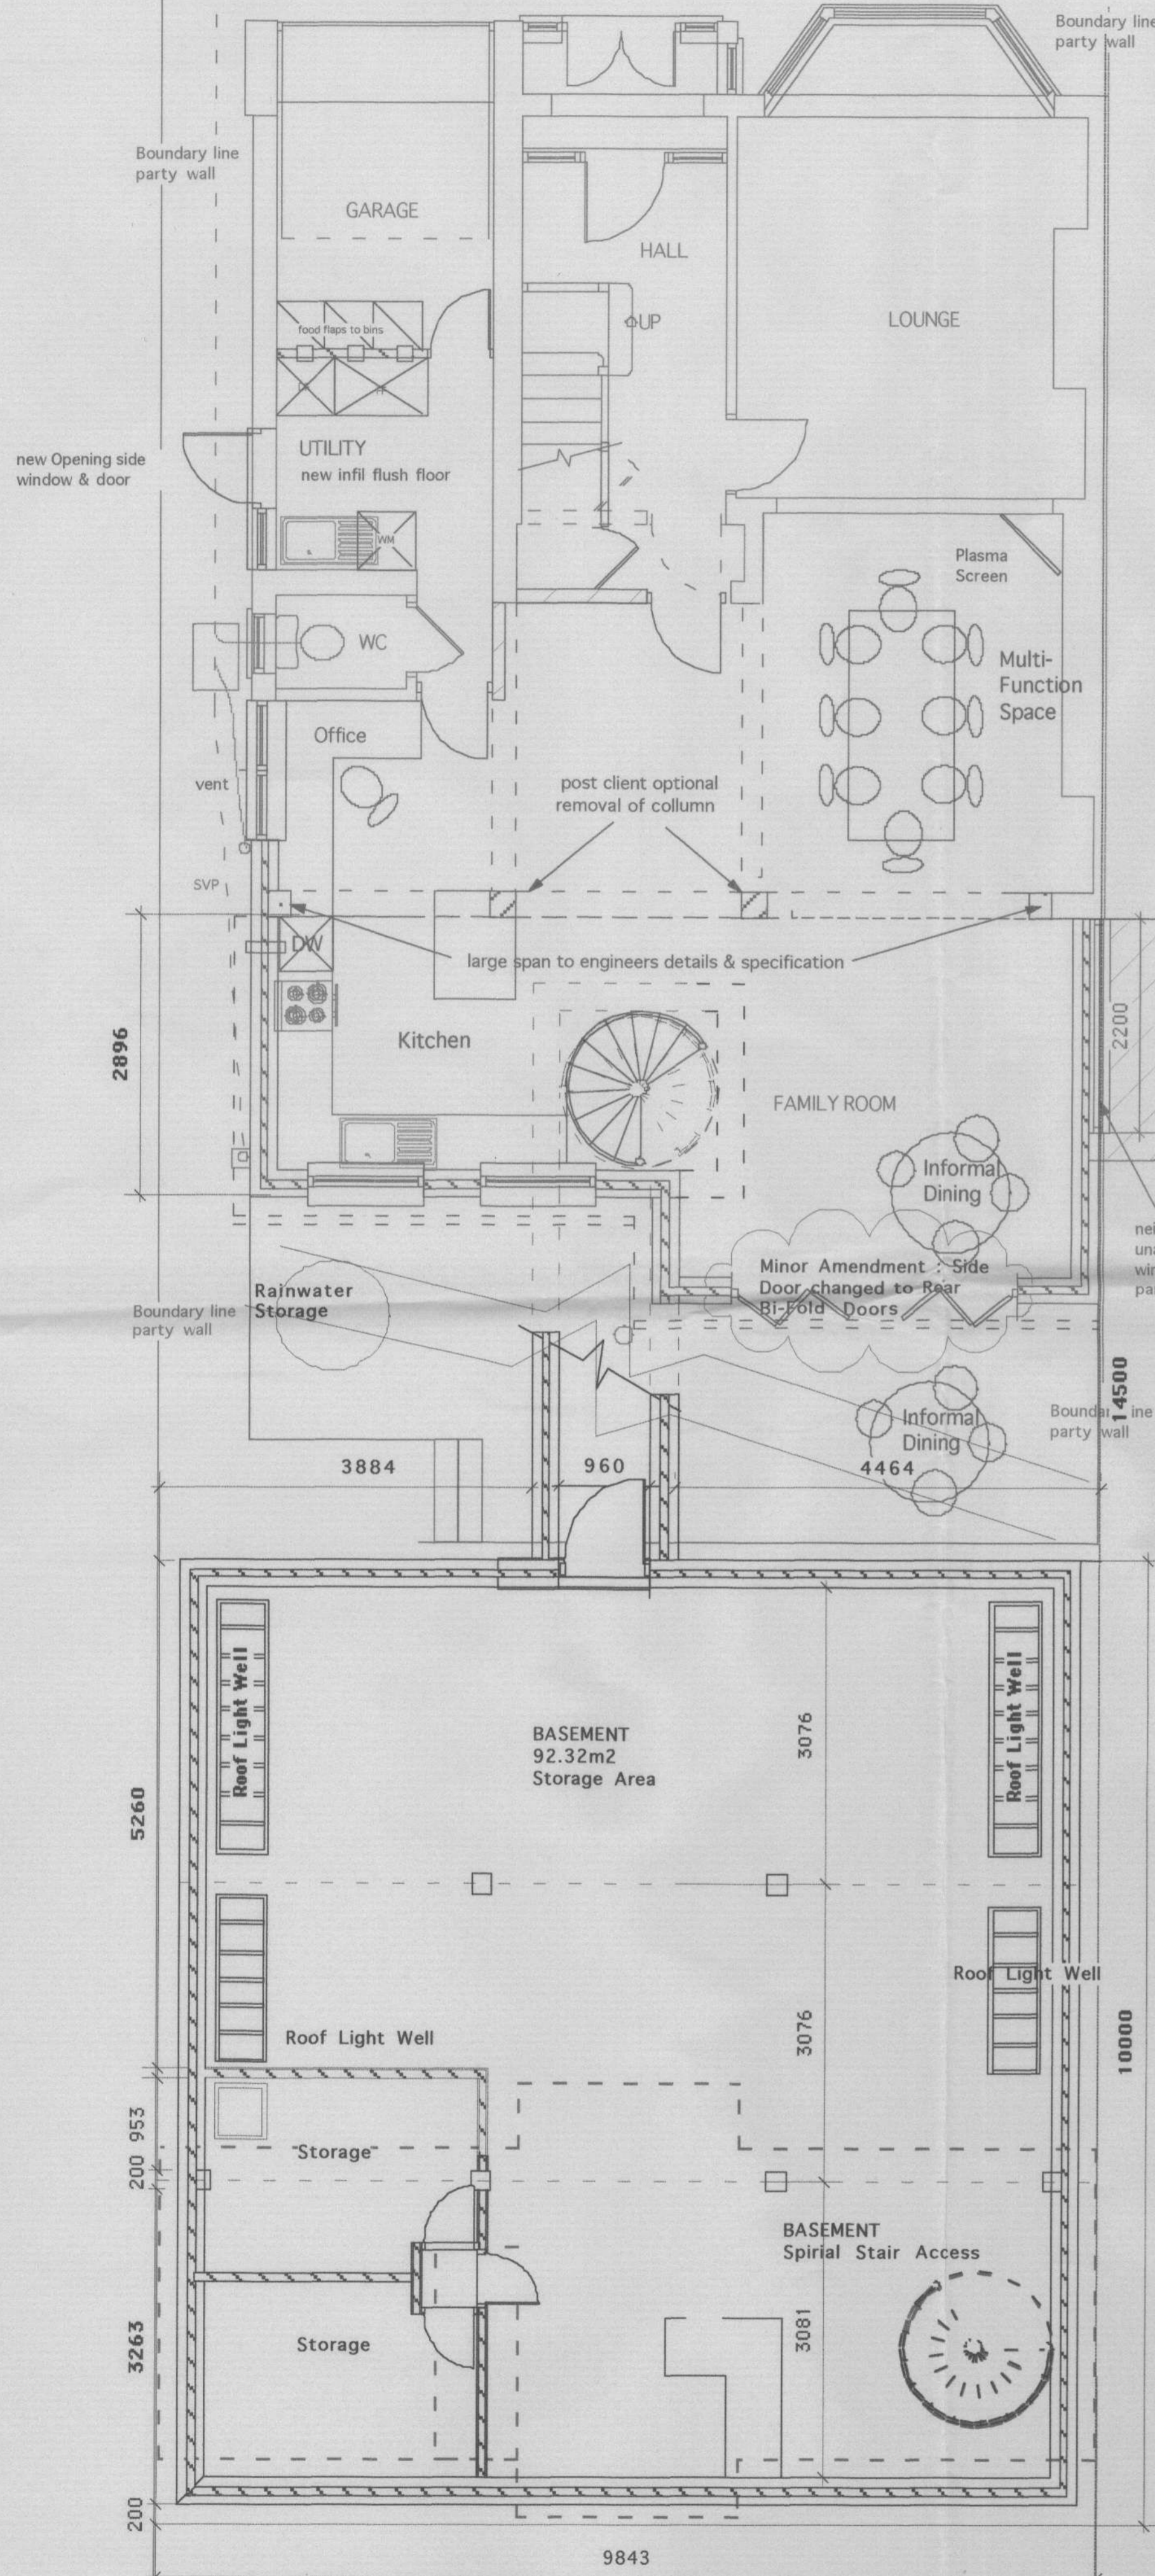

Rear & Side Log Cabin Elevations (1:100)


Build In Progress, First Floor, Loft Conversion & single storey Rear Extension for 21Wellesley Rd Planning GRANTED No :03/1143




FRONT ELEVATION (1:100)

REAR ELEVATION (1:100)

SIDE ELEVATION & BASEMENT SECTION A-A (1:100)

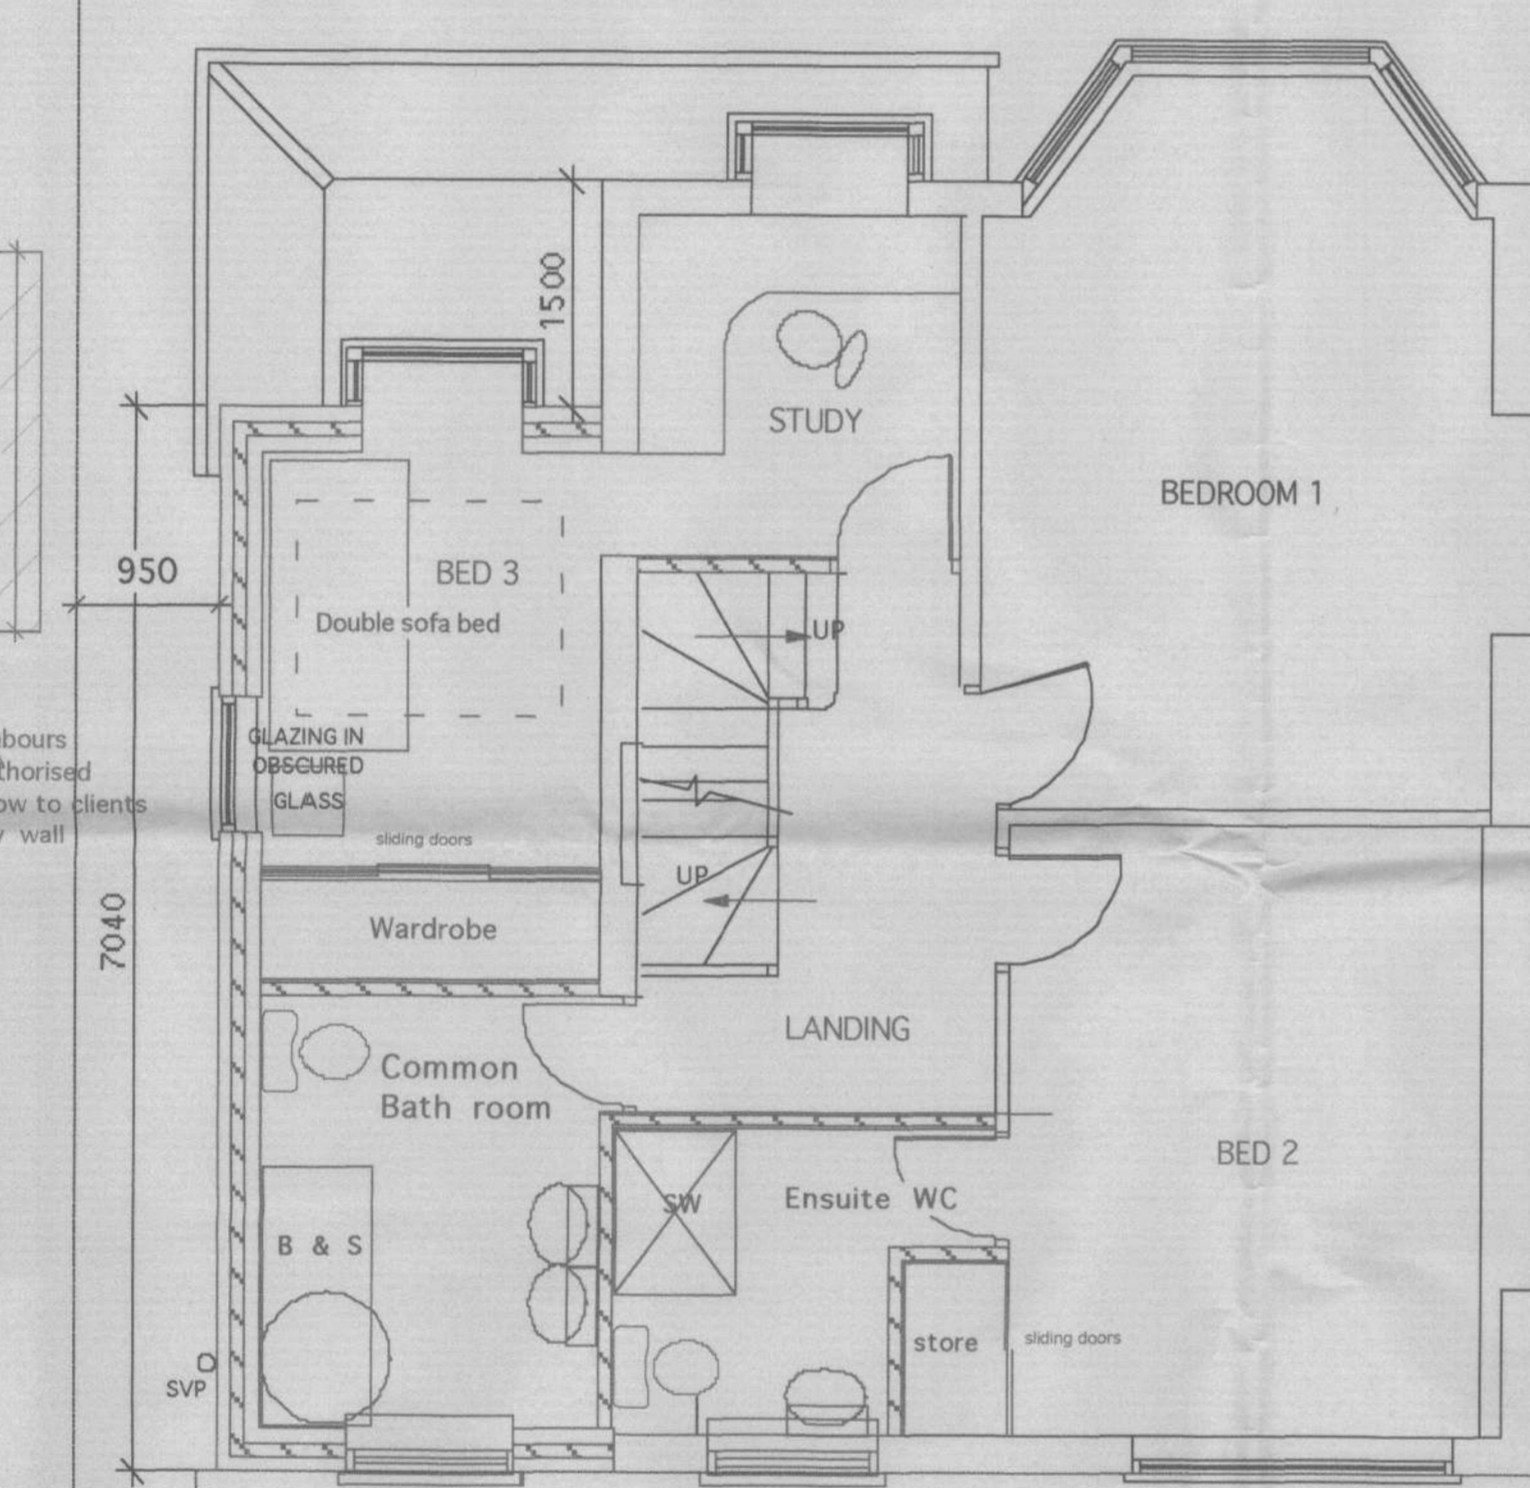


FIRST FLOOR PLAN (1:50)

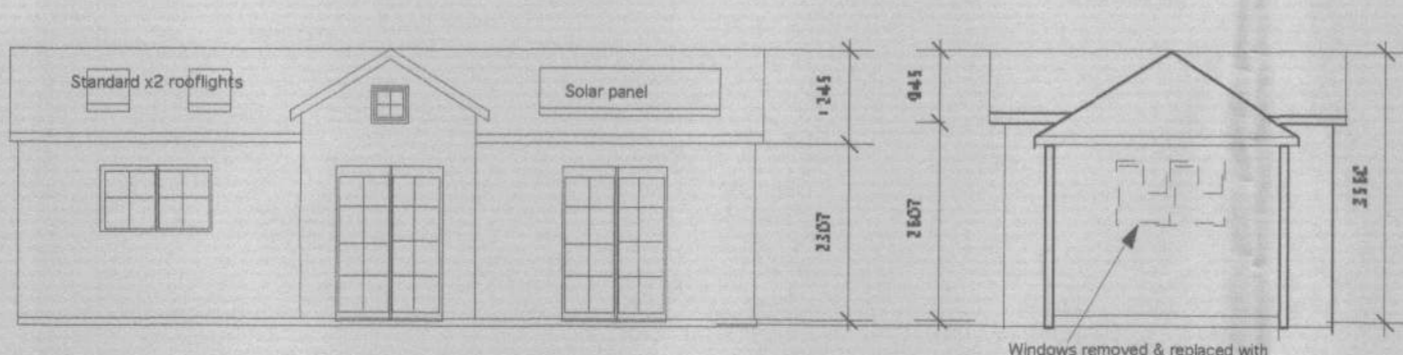


Garden & Side Log Cabin Elevations (1:100)

Summer House Type : Helsinki Log Cabin

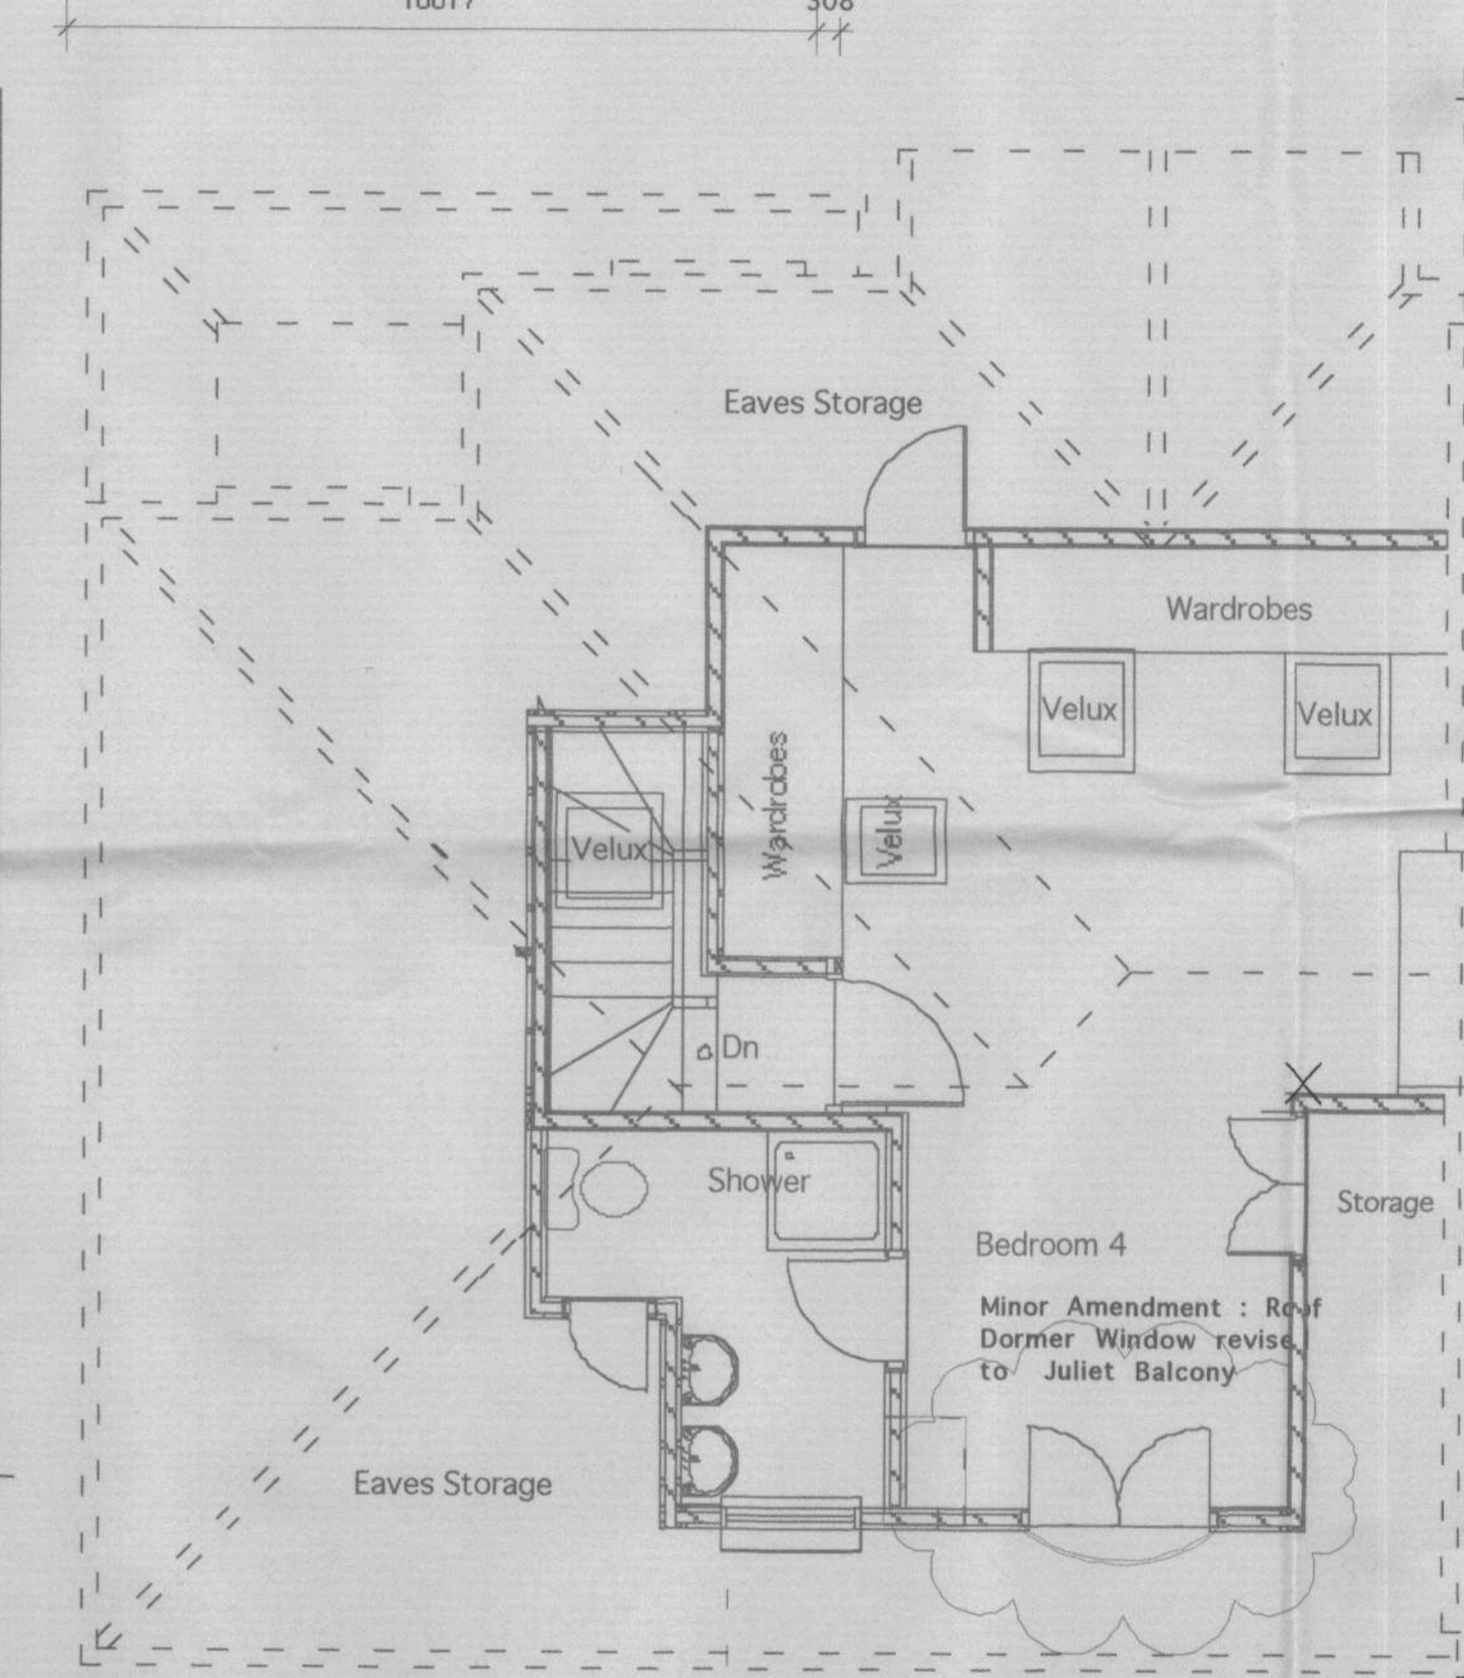

LOFT FLOOR PLAN (1:50)

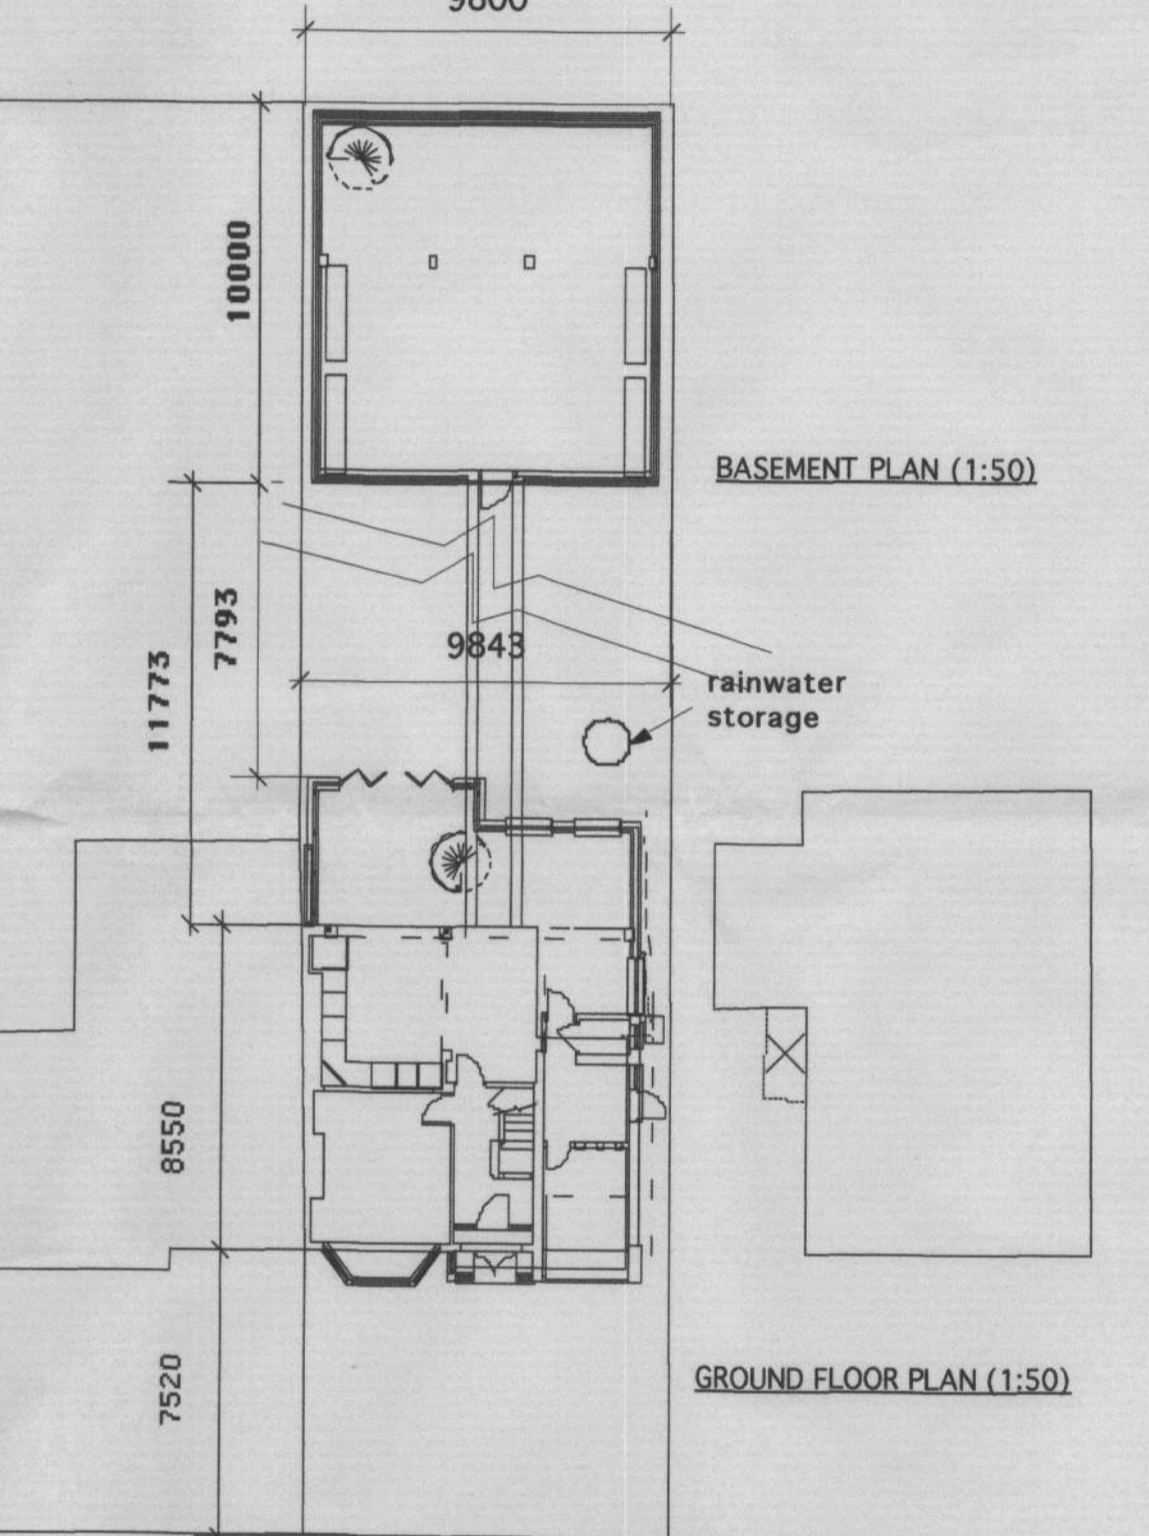

BASEMENT PLAN (1:50)

GROUND FLOOR PLAN (1:50)


LOCATION PLAN 1:200 PROPOSED SITE

Build In Progress, First Floor, Loft Conversion & single storey Rear Extension for 21Wellesley Rd Planning GRANTED No :03/1143

- D 15/1/08 client comments & added minor amendments.
- C 5/1/08 client comments following home visit
- B 20/12/07 following client meeting in home
- A 22/11/07 following client & LPA comments

Client:
The Kearney Family

Title:
PROPOSED PLANNING
Basement, Log Cabin, & minor amendments to Granted Planning No.03/1143
21 Wellesley Road
Strawberry Hill
Middlesex TW2 5RR
Home Tel 020 8894 2083

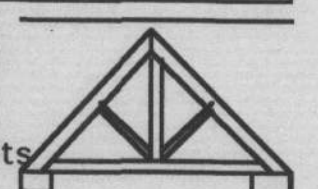

ENGLISHHAUS
Tel: +44 (0) 208 255 0595
Fax: +44 (0) 208 287 3441

Scale: 1:50 & 1:100
Date: 16/10/07
Number: EH 2826/02

ENGLISHHAUS LIMITED
© EnglishHaus 1995

08/0281/HOT

BASEMENT PLAN (1:50)