




© EnglishHaus 1996. This drawing must not be reproduced in part or whole without prior written consent. All copyright rights are reserved. DO NOT scale from this drawing. Check all dimensions on site prior to commencing work. IF IN DOUBT, ASK!

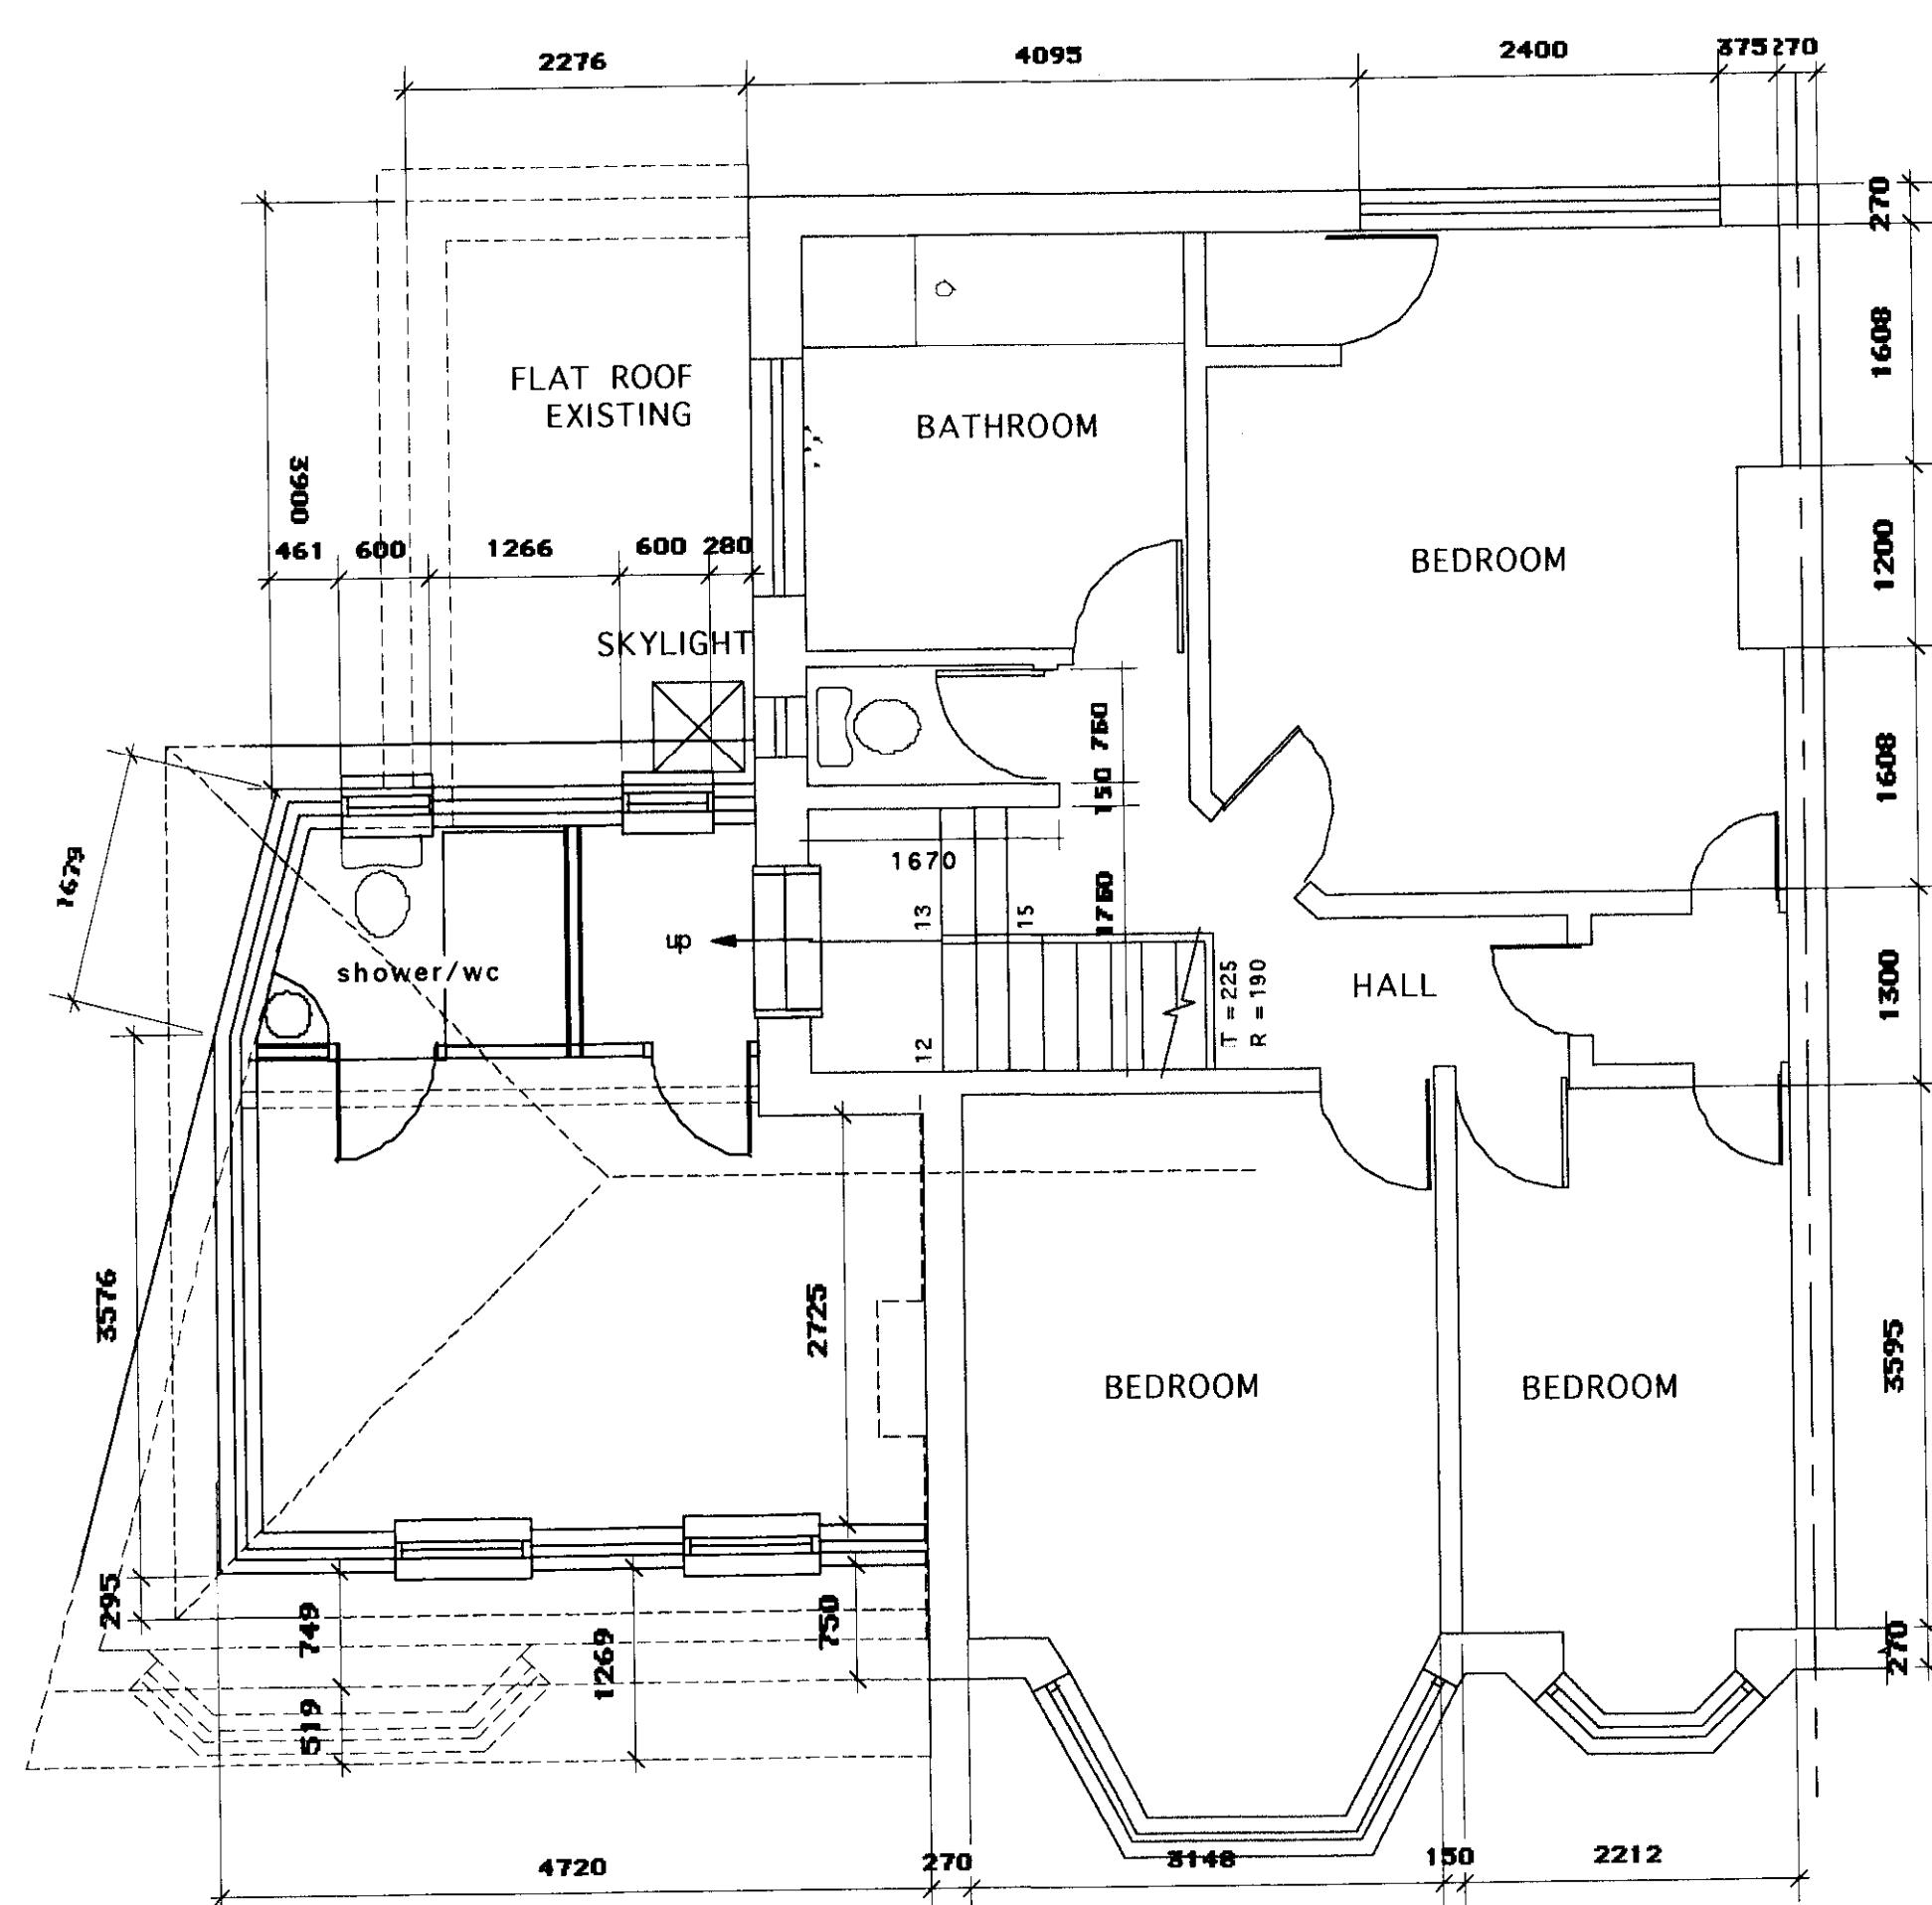


FIRST FLOOR PLAN

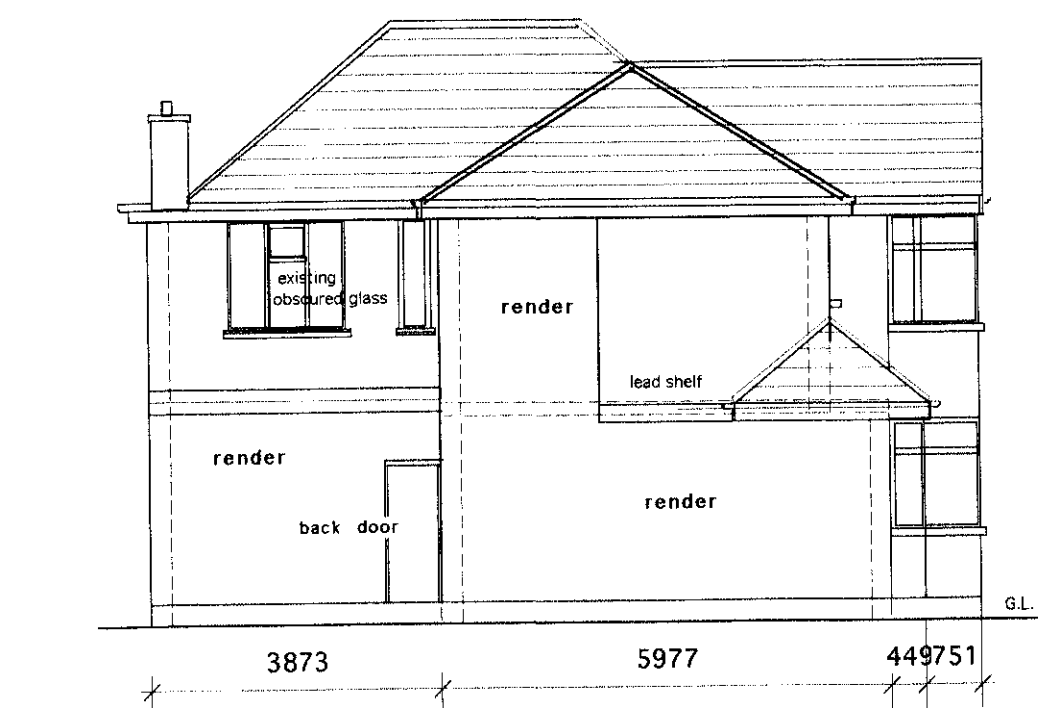


SIDE ELEVATION

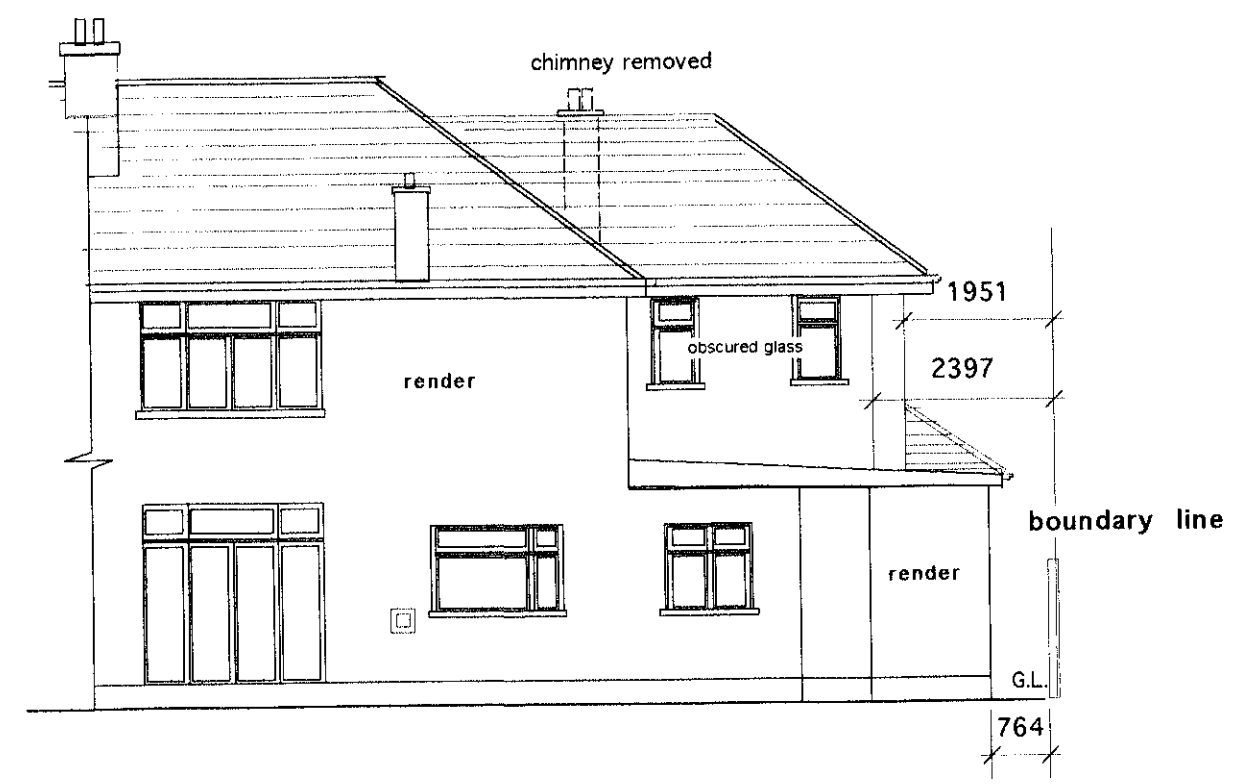


REAR ELEVATION

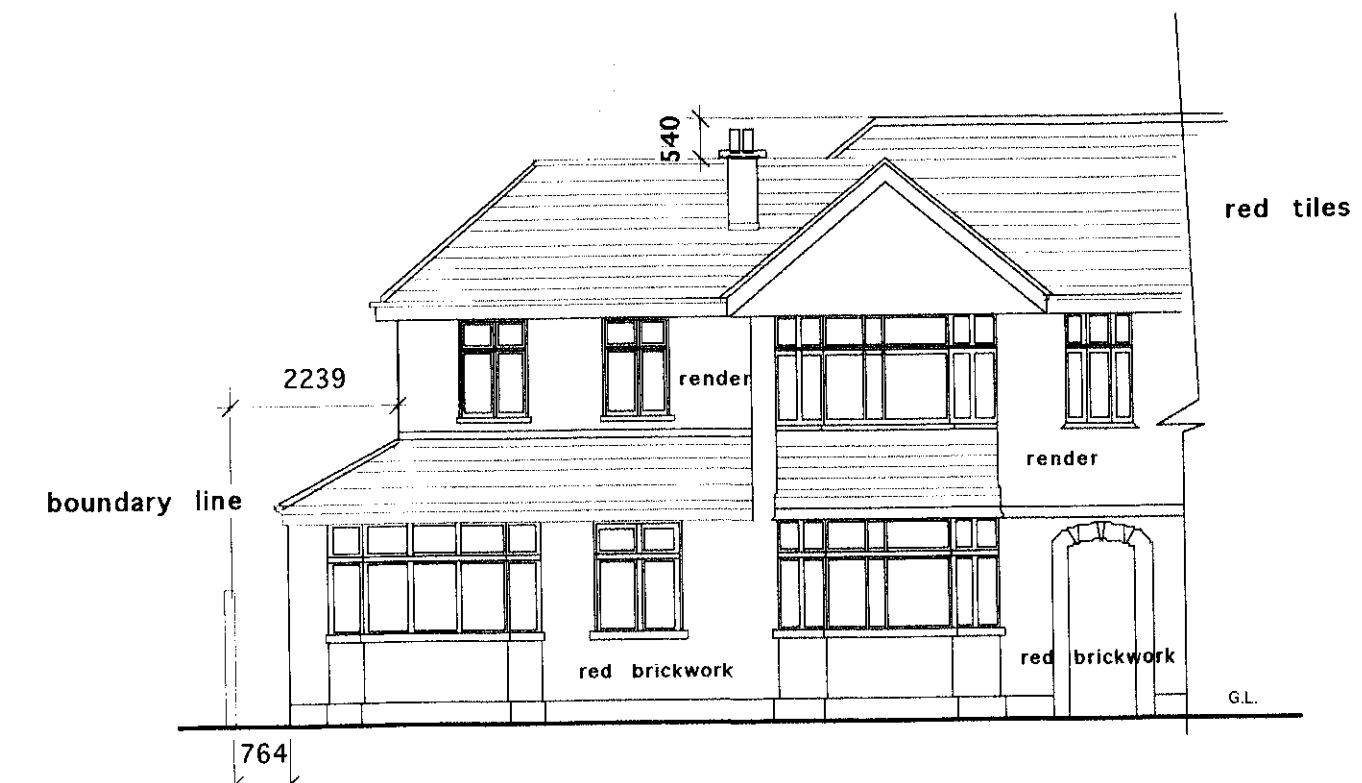

FRONT ELEVATION

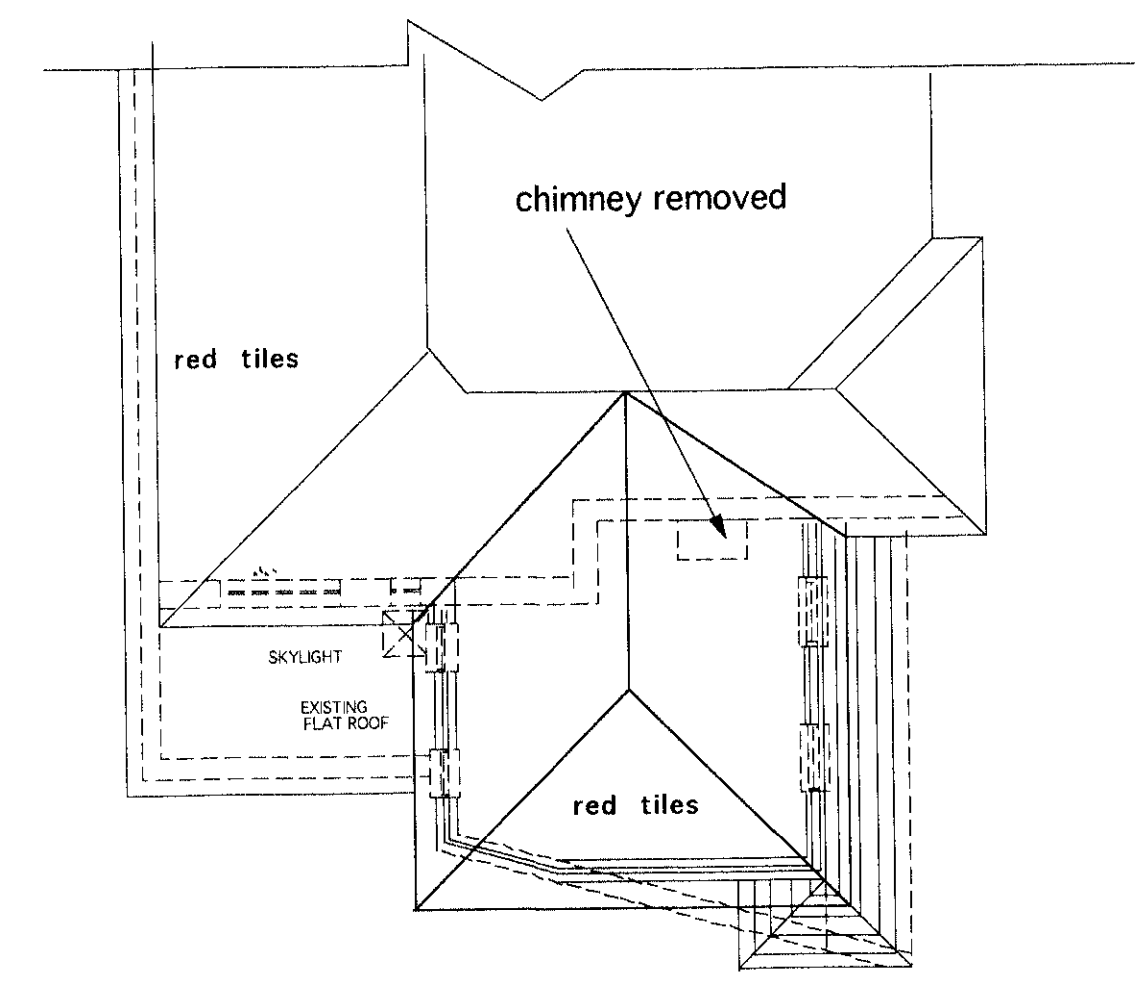


ROOF PLAN

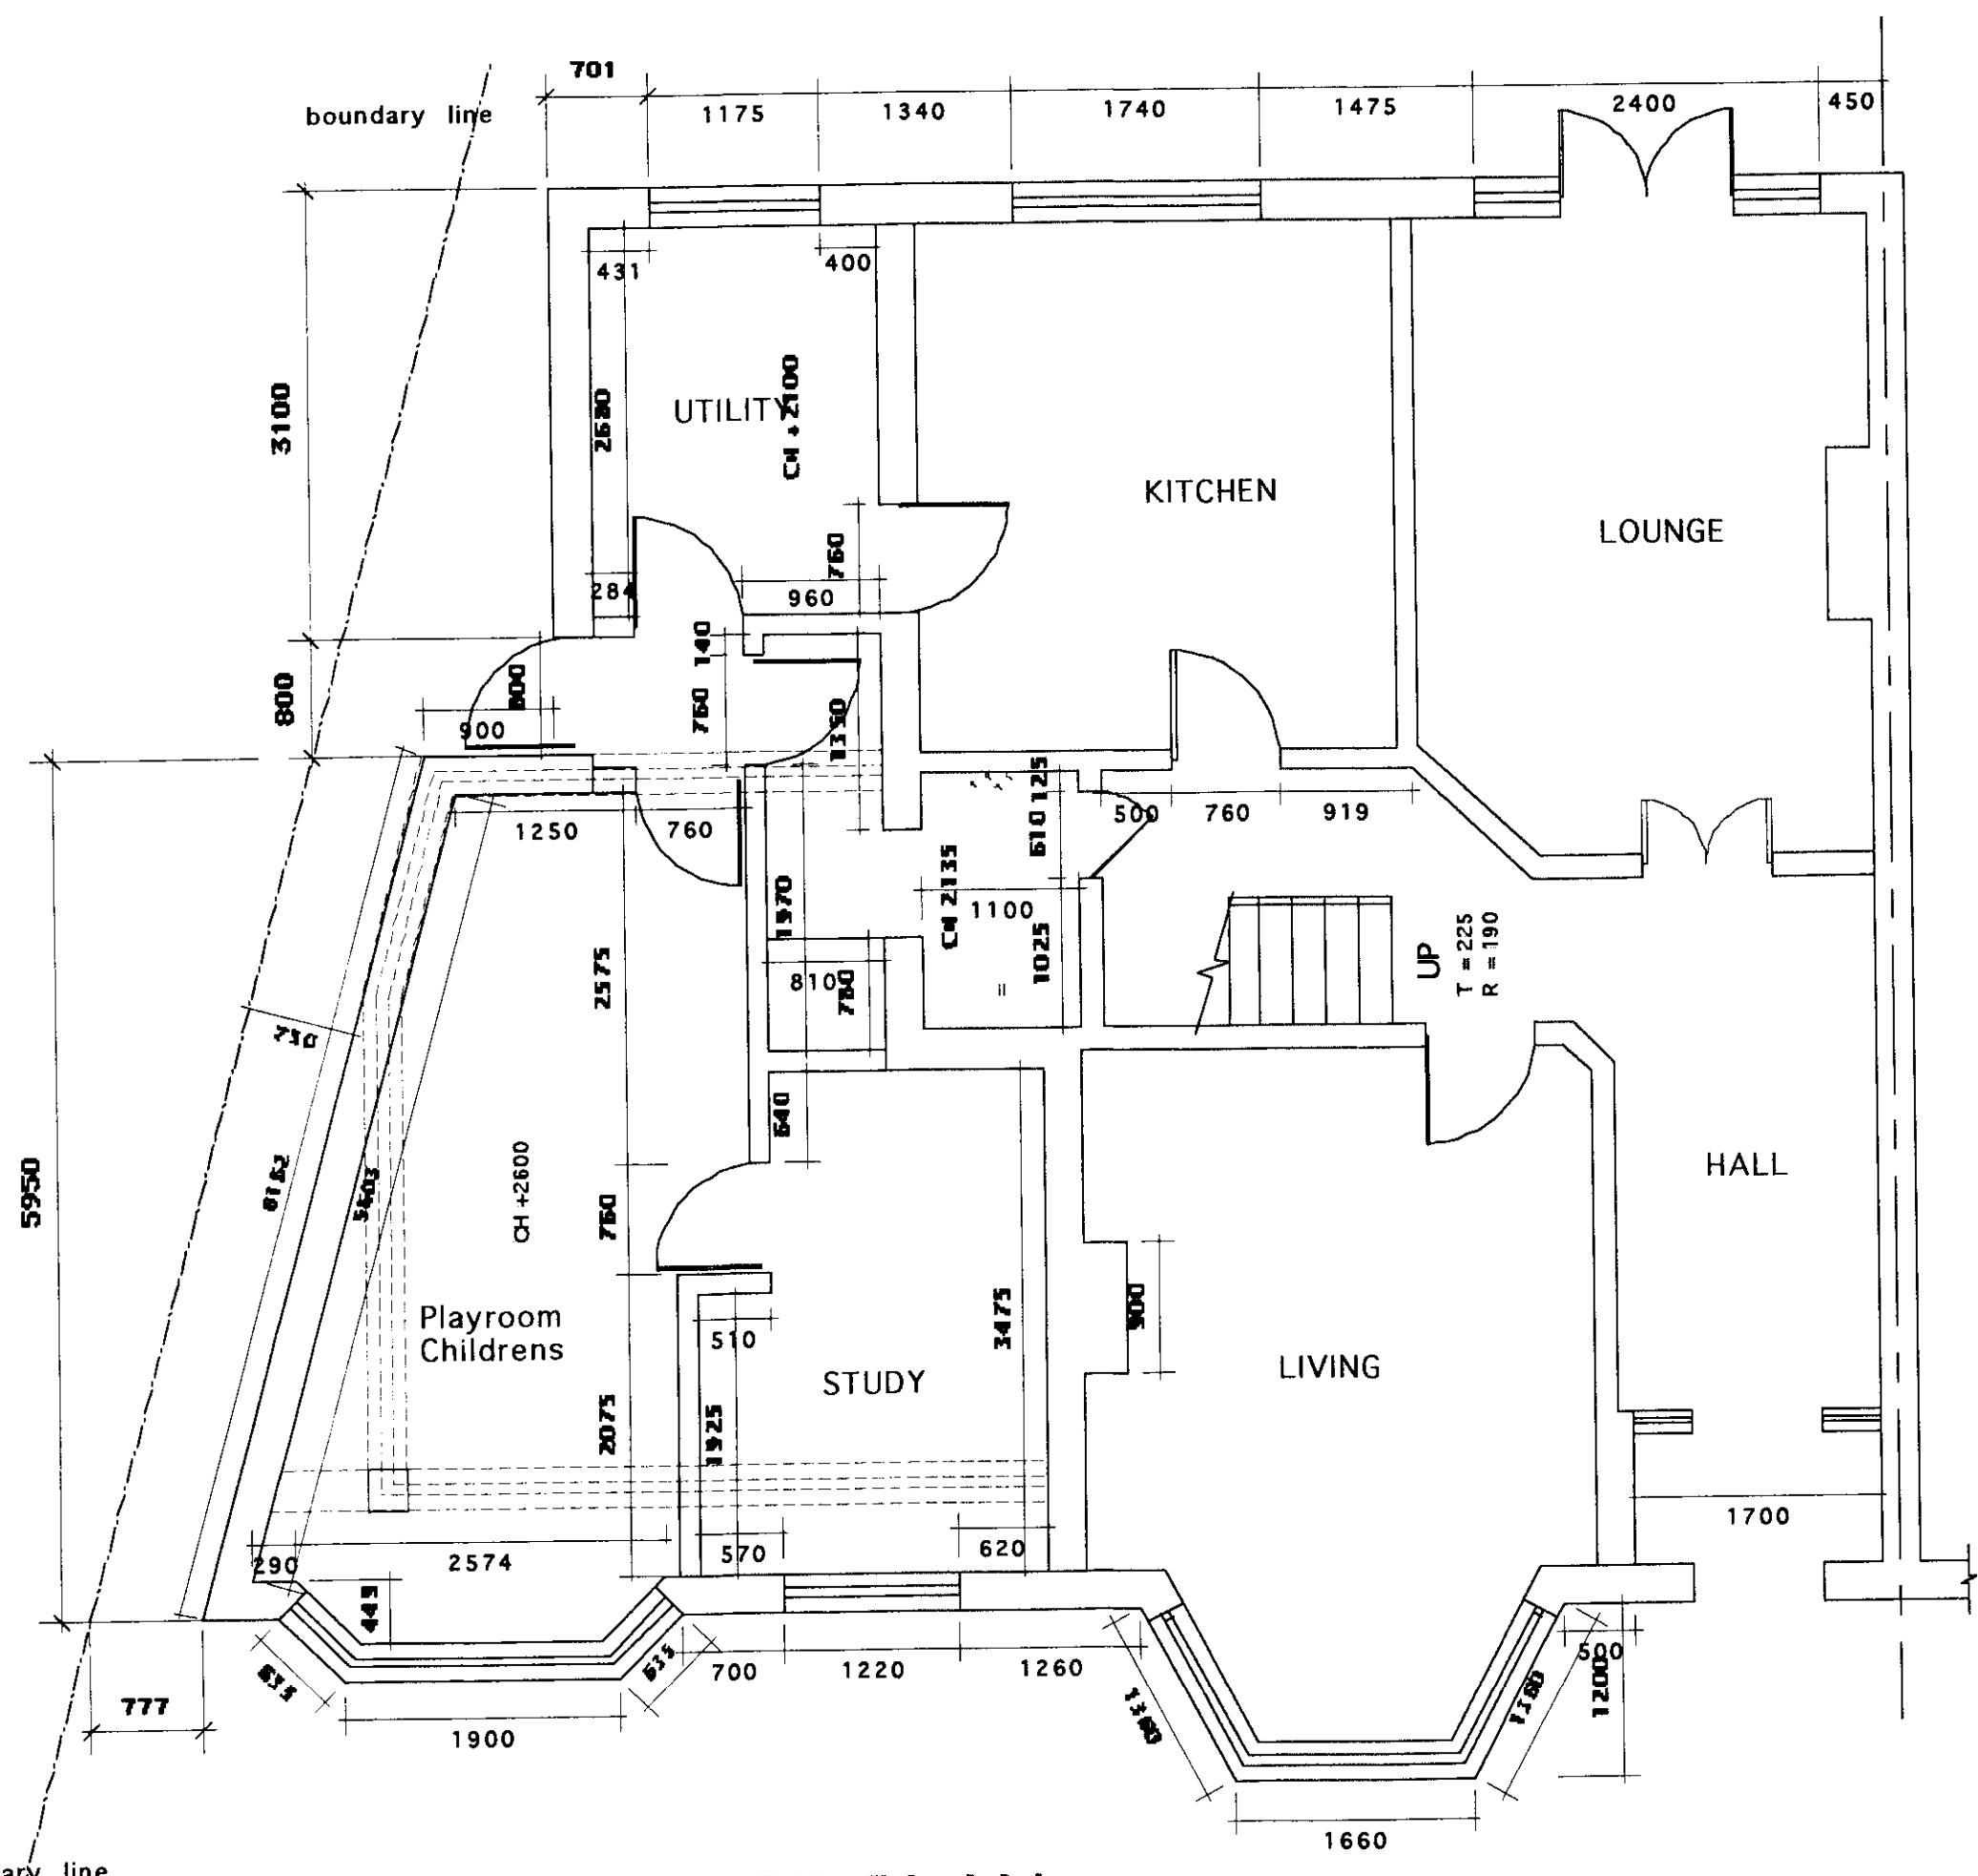


GROUND FLOOR PLAN




21 Blanford Ave

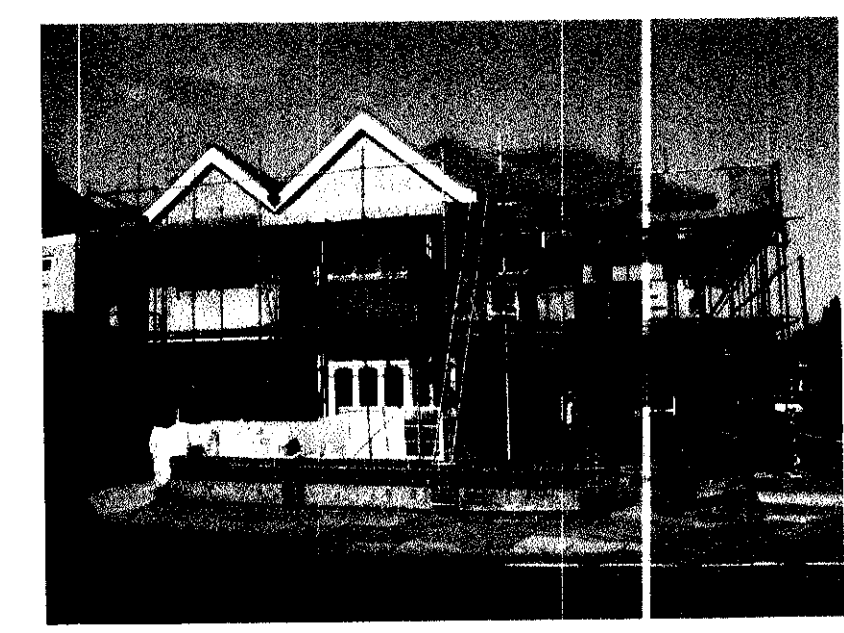

36 Streathern Avenue

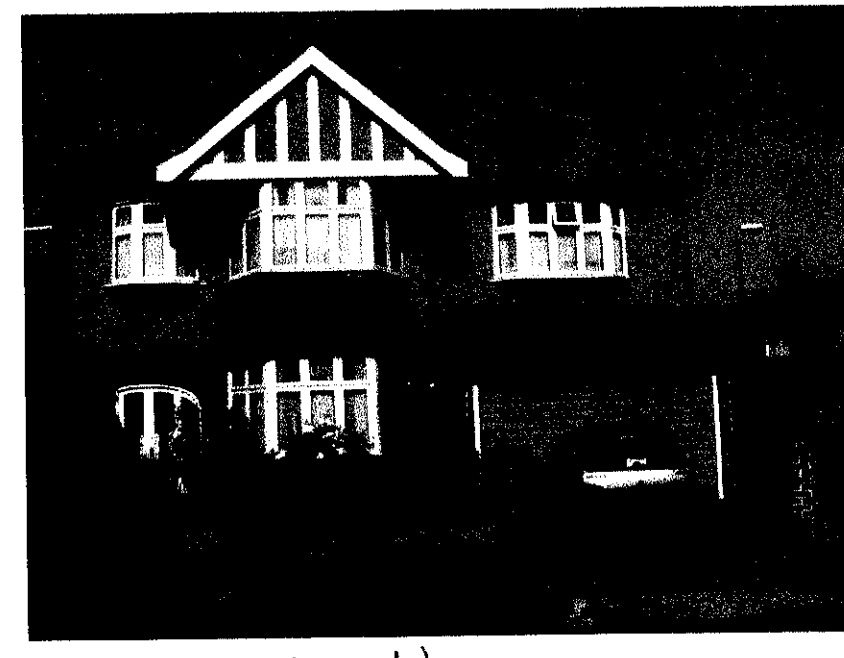


24 Blanford Avenue

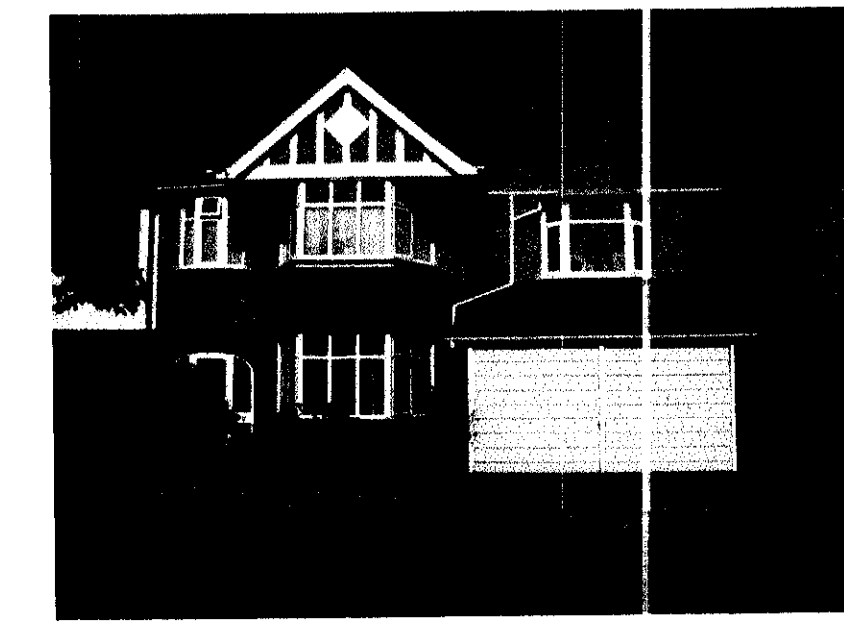


21 Strethearn Avenue

Precedent Study

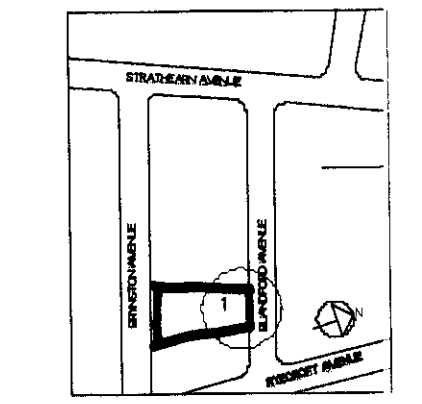

LOCATION PLAN 1:1250

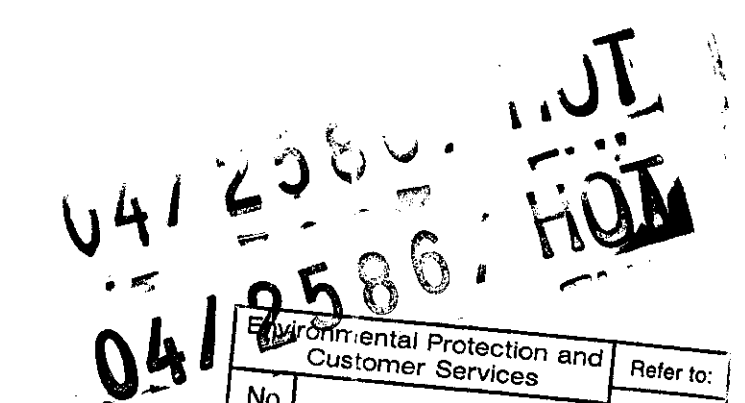


Revisions: Astra Spyro case officer
Re: Pre-application report 1 Blanford Ave Whitton

Following our drawings submission & our telephone discussion today, I confirm that our Pre-application & precedent Study for 1 Blanford Ave Whitton, is deemed to be informally acceptable in its present form, and should proceed to a TPH full planning application. 29/7/04

Client:
The Usmani Family

Title:
Proposed & Precedent Study
1 Blanford Avenue
Whitton Middlesex
TW2 6HS
Day Tel 01923 298200

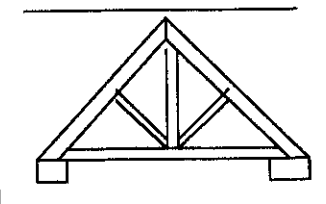

ENGLISHHAUS
Tel: +44 (0) 181 255 0395
Fax: +44 (0) 181 287 3441

Scale: 1:50 & 1:1250
Date: July 29/04
Number: EH 2514/01

ENGLISHHAUS LIMITED
© EnglishHaus 1995