



03/1342/HOT


LONDON BOROUGH OF RICHMOND UPON THAMES
23 APR 2003
PLANNING

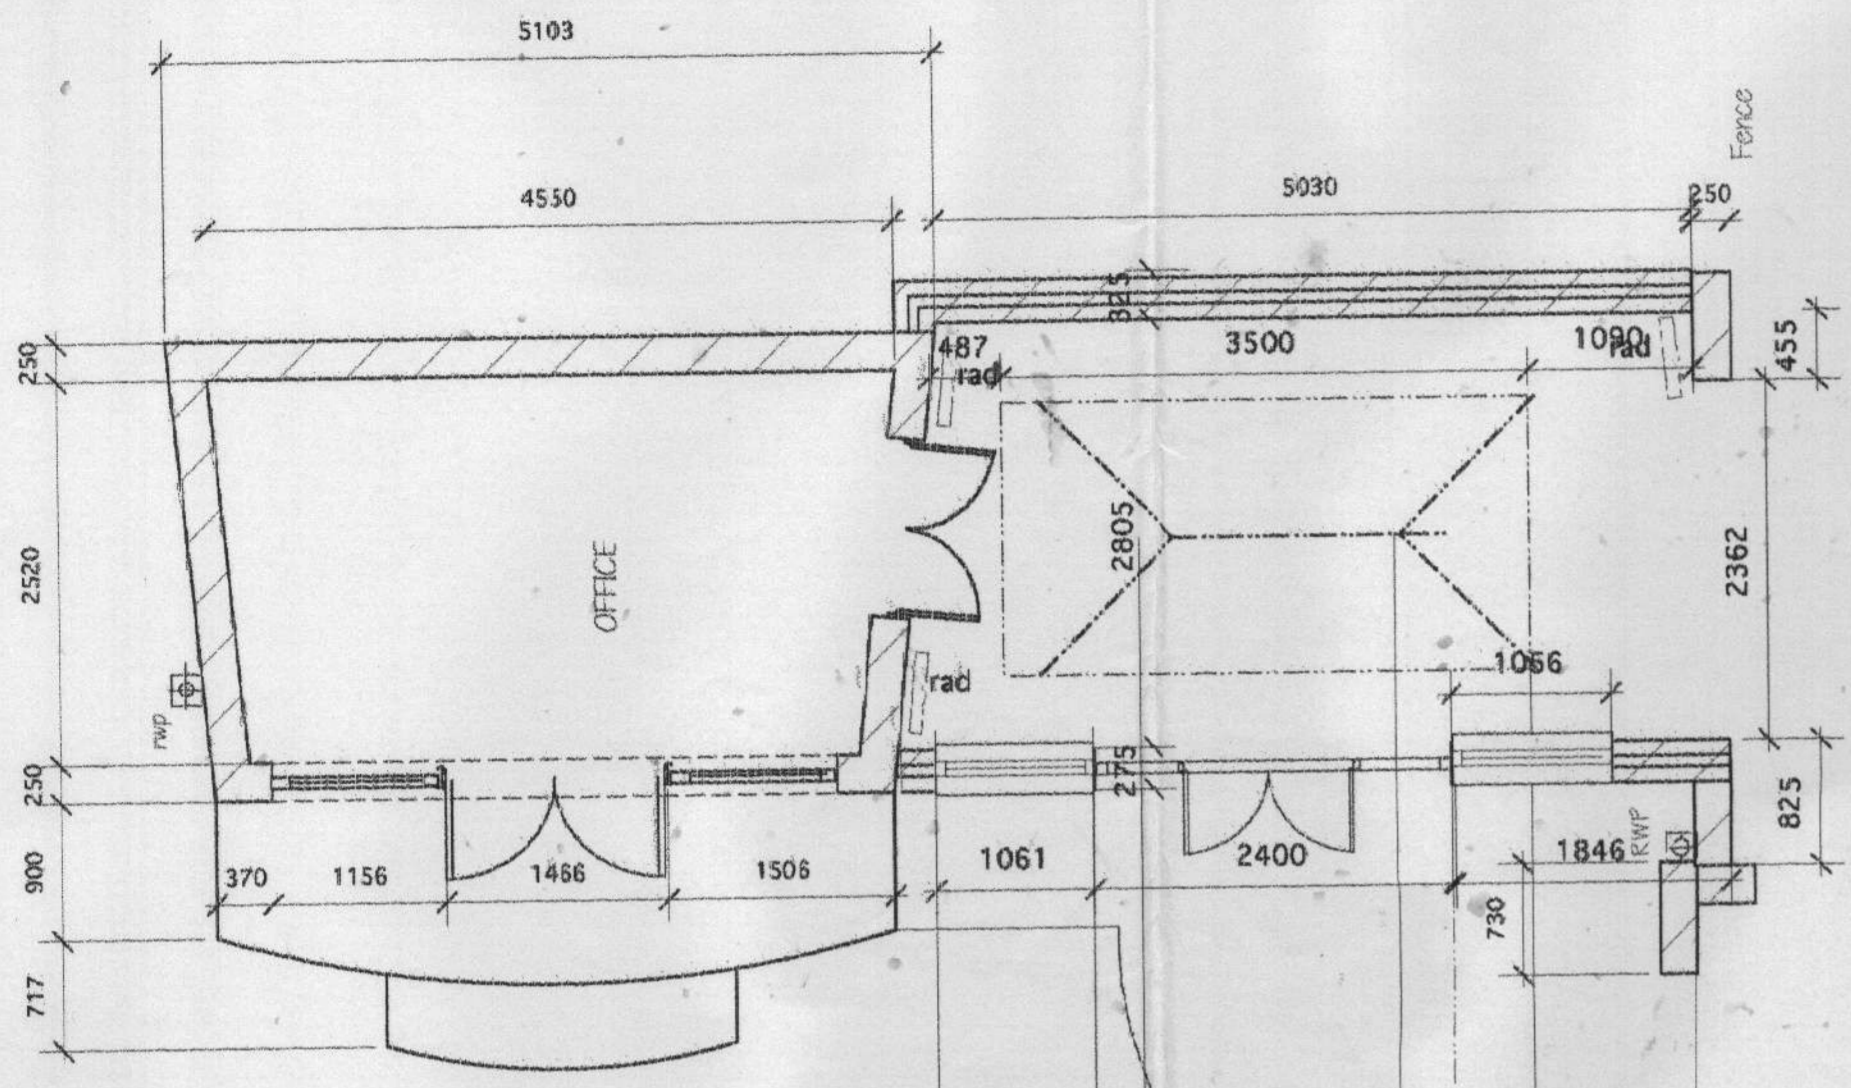

Office/Garden Plan 1:50

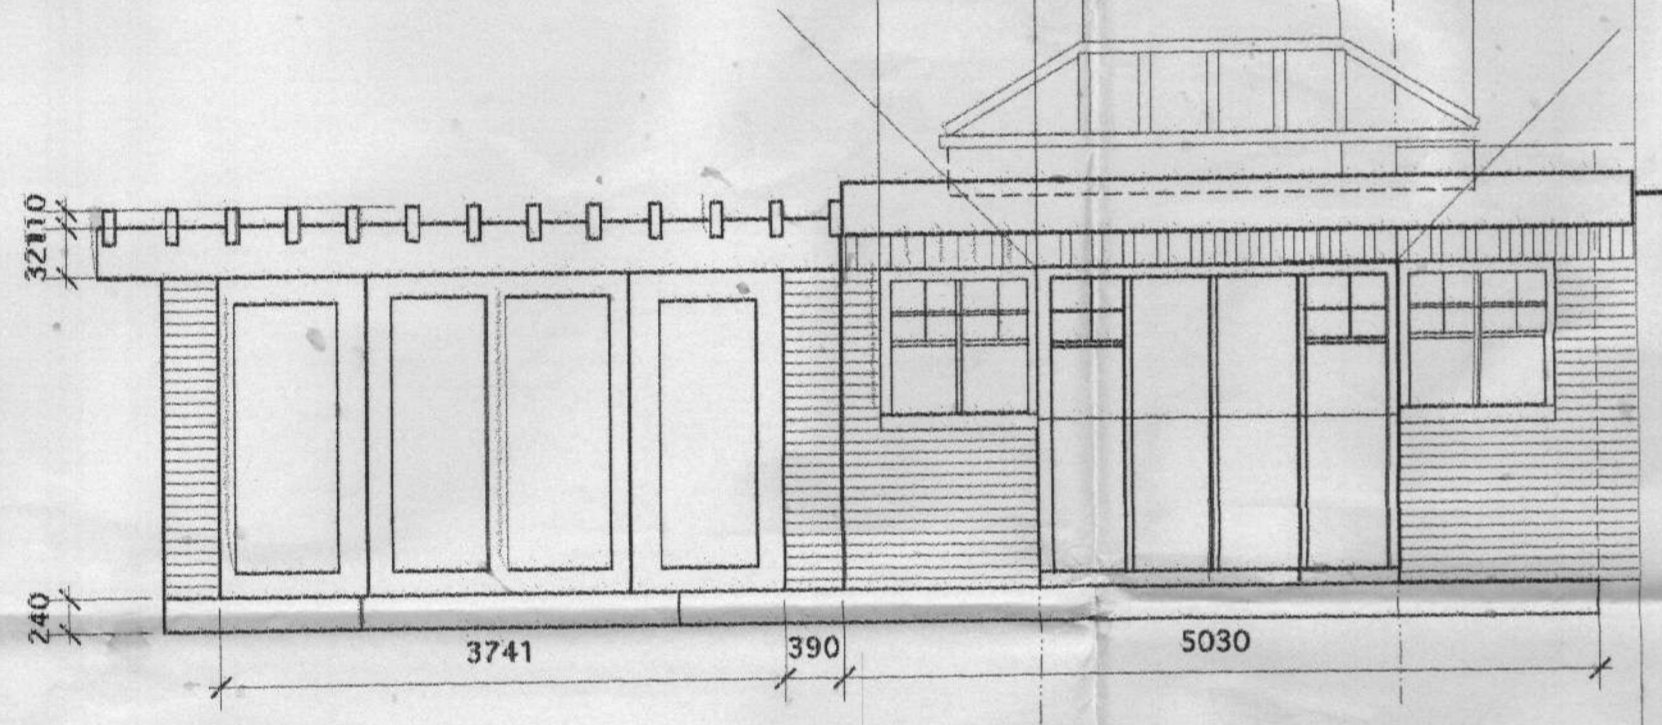

Office/Garden Elevation 1:50

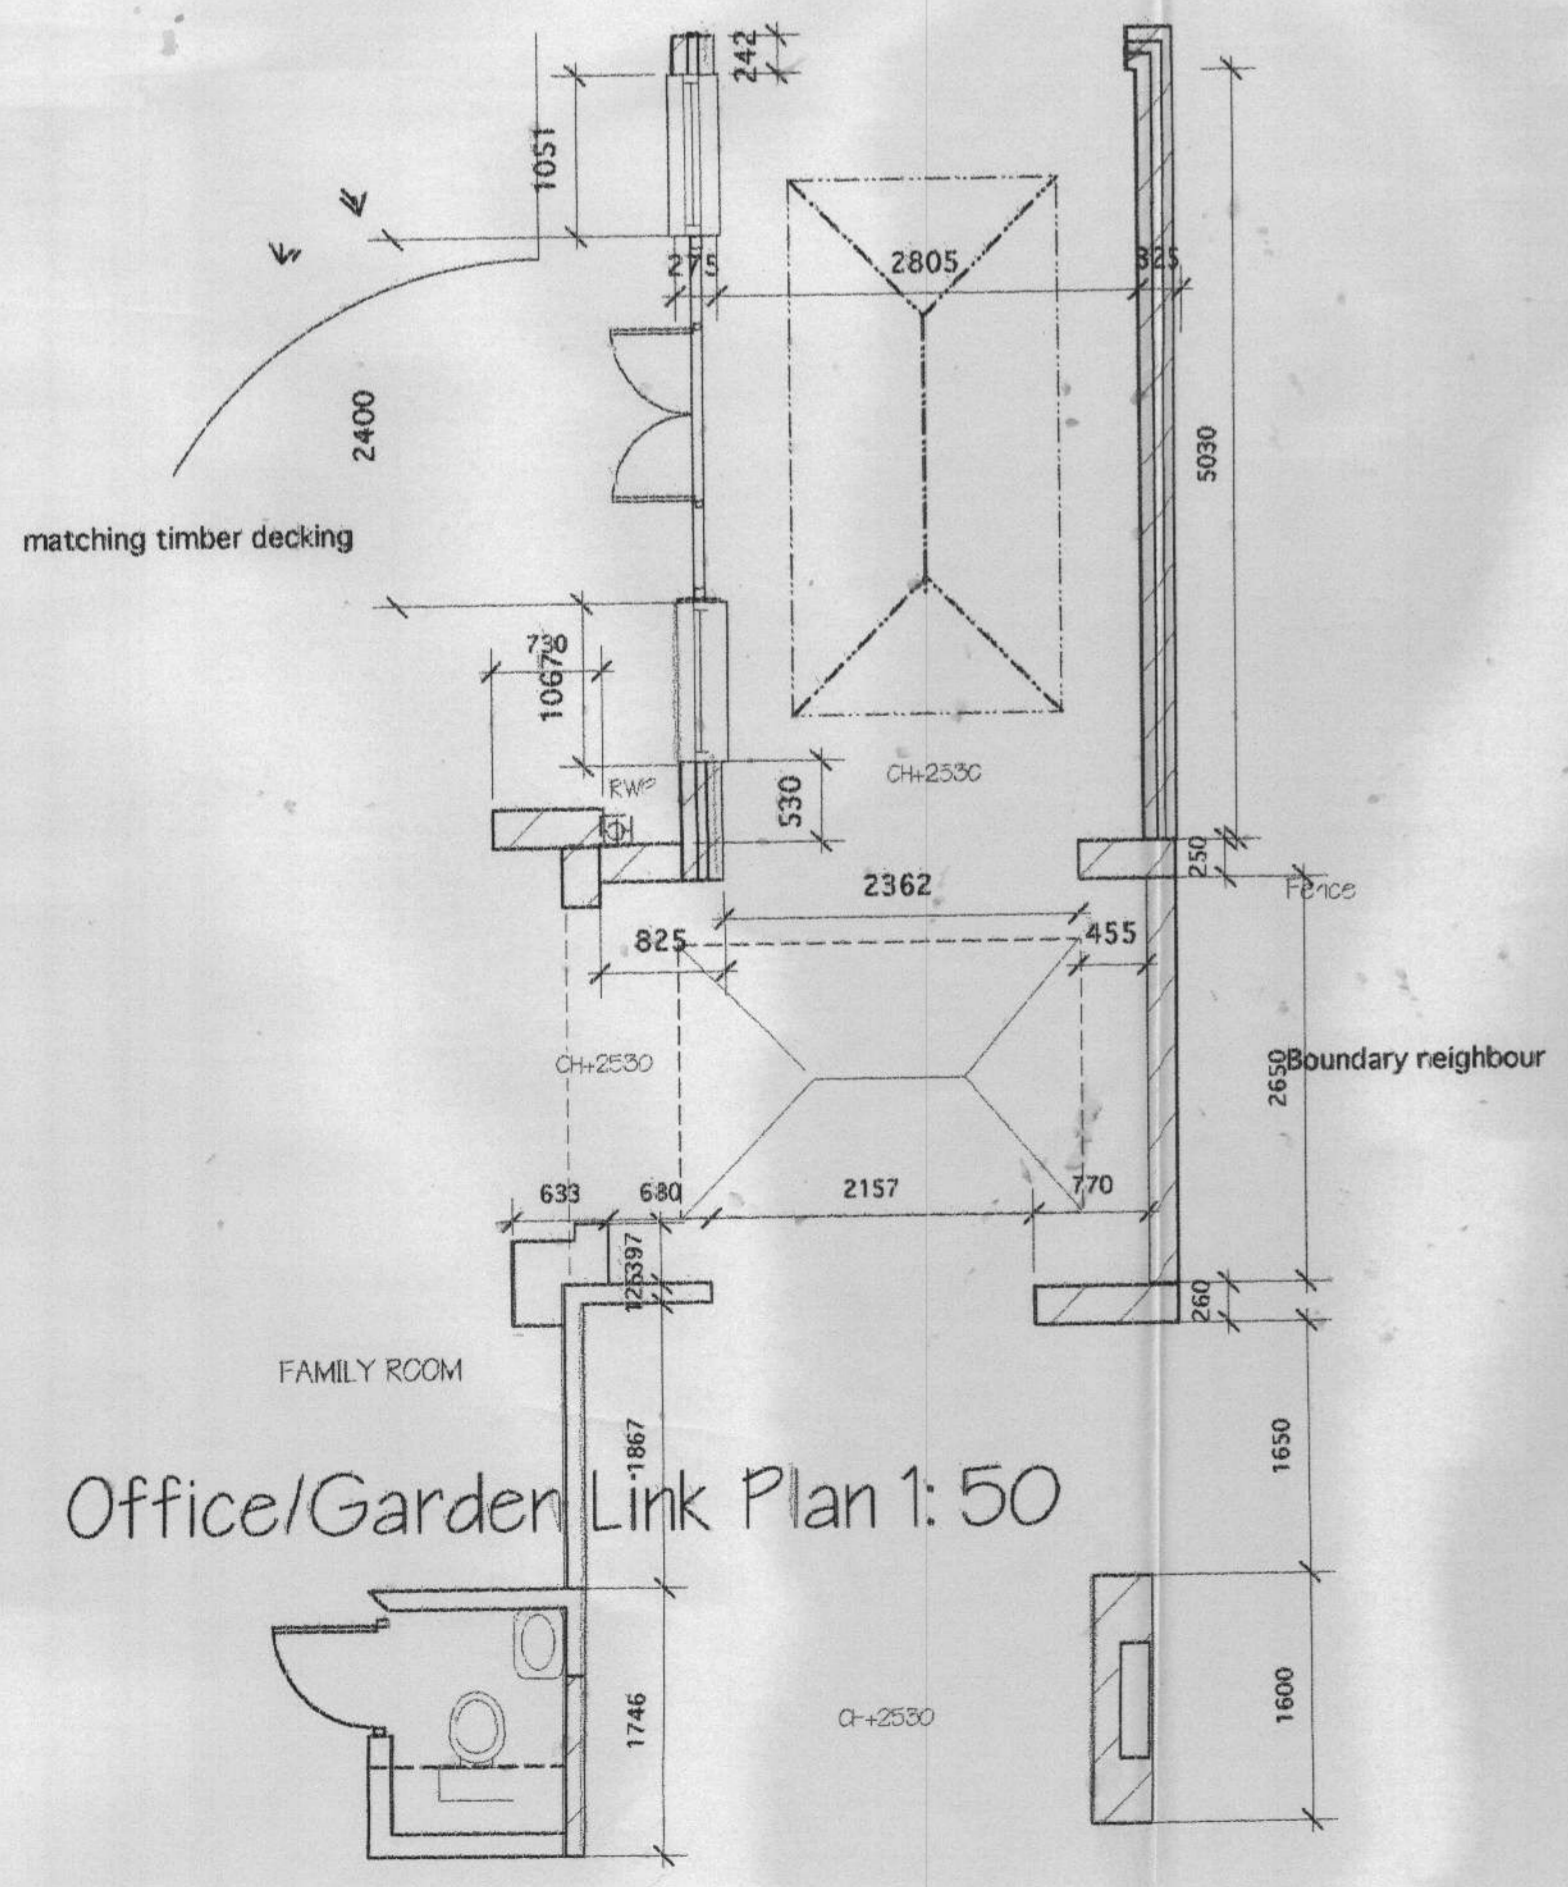

Office/Garden Link Plan 1:50



Front Elevation 1:50

TREE PRESERVATION ORDER
APPLICATION REGISTERED FOR PRUNING
WORK TO BE CARRIED OUT TO ALLOW NEIGHBOUR
ADDITIONAL LIGHT TO THEIR SIDE WINDOW



Rear Elevation 1:50

Rev A Pre-application planners & client
comments added 11/4/02

ENGLISHAUS
CHARTERED ARCHITECTS

ENGLISHAUS LTD 30 LAWRENCE ROAD
HAMPTON MIDDLESEX TW12 2JG
TEL: +44(0)208 255 9595 FAX: +44(0)208 287 3441

Do not scale. Do not use as a template. All levels, settings out, dimensions and specifications must be checked and verified on site. All discrepancies to be reported at once to the architect. This drawing must be read in conjunction with all relevant specifications drawn. Copyright of this drawing is reserved by the designers and is based on the condition that it is not copied or disclosed to any third party either wholly or in part without written consent of the designers.

JOB TITLE
The Lever Family
Measurement Survey
1 Gloucester Road
Hampton Middlesex
TW12 2UQ

DRAWING DESCRIPTION
PRELIMINARY PLANNING USE ONLY
PROPOSED
Front, & Rear
Elevations

DRAWN
DO.

CHECKED

DATE
28.3.2003

SCALE
1:50

DRAWING NO.
2305/5

REV.

© ENGLISHAUS LIMITED