


TREE PRESERVATION ORDER  
APPLICATION REGISTERED FOR PRUNING  
WORK TO BE CARRIED OUT TO ALLOW NEIGHBOUR  
ADDITIONAL LIGHT TO THEIR SIDE WINDOW

Front Elevation 1:50

Office/Garden Plan 1:50

Office/Garden Elevation 1:50

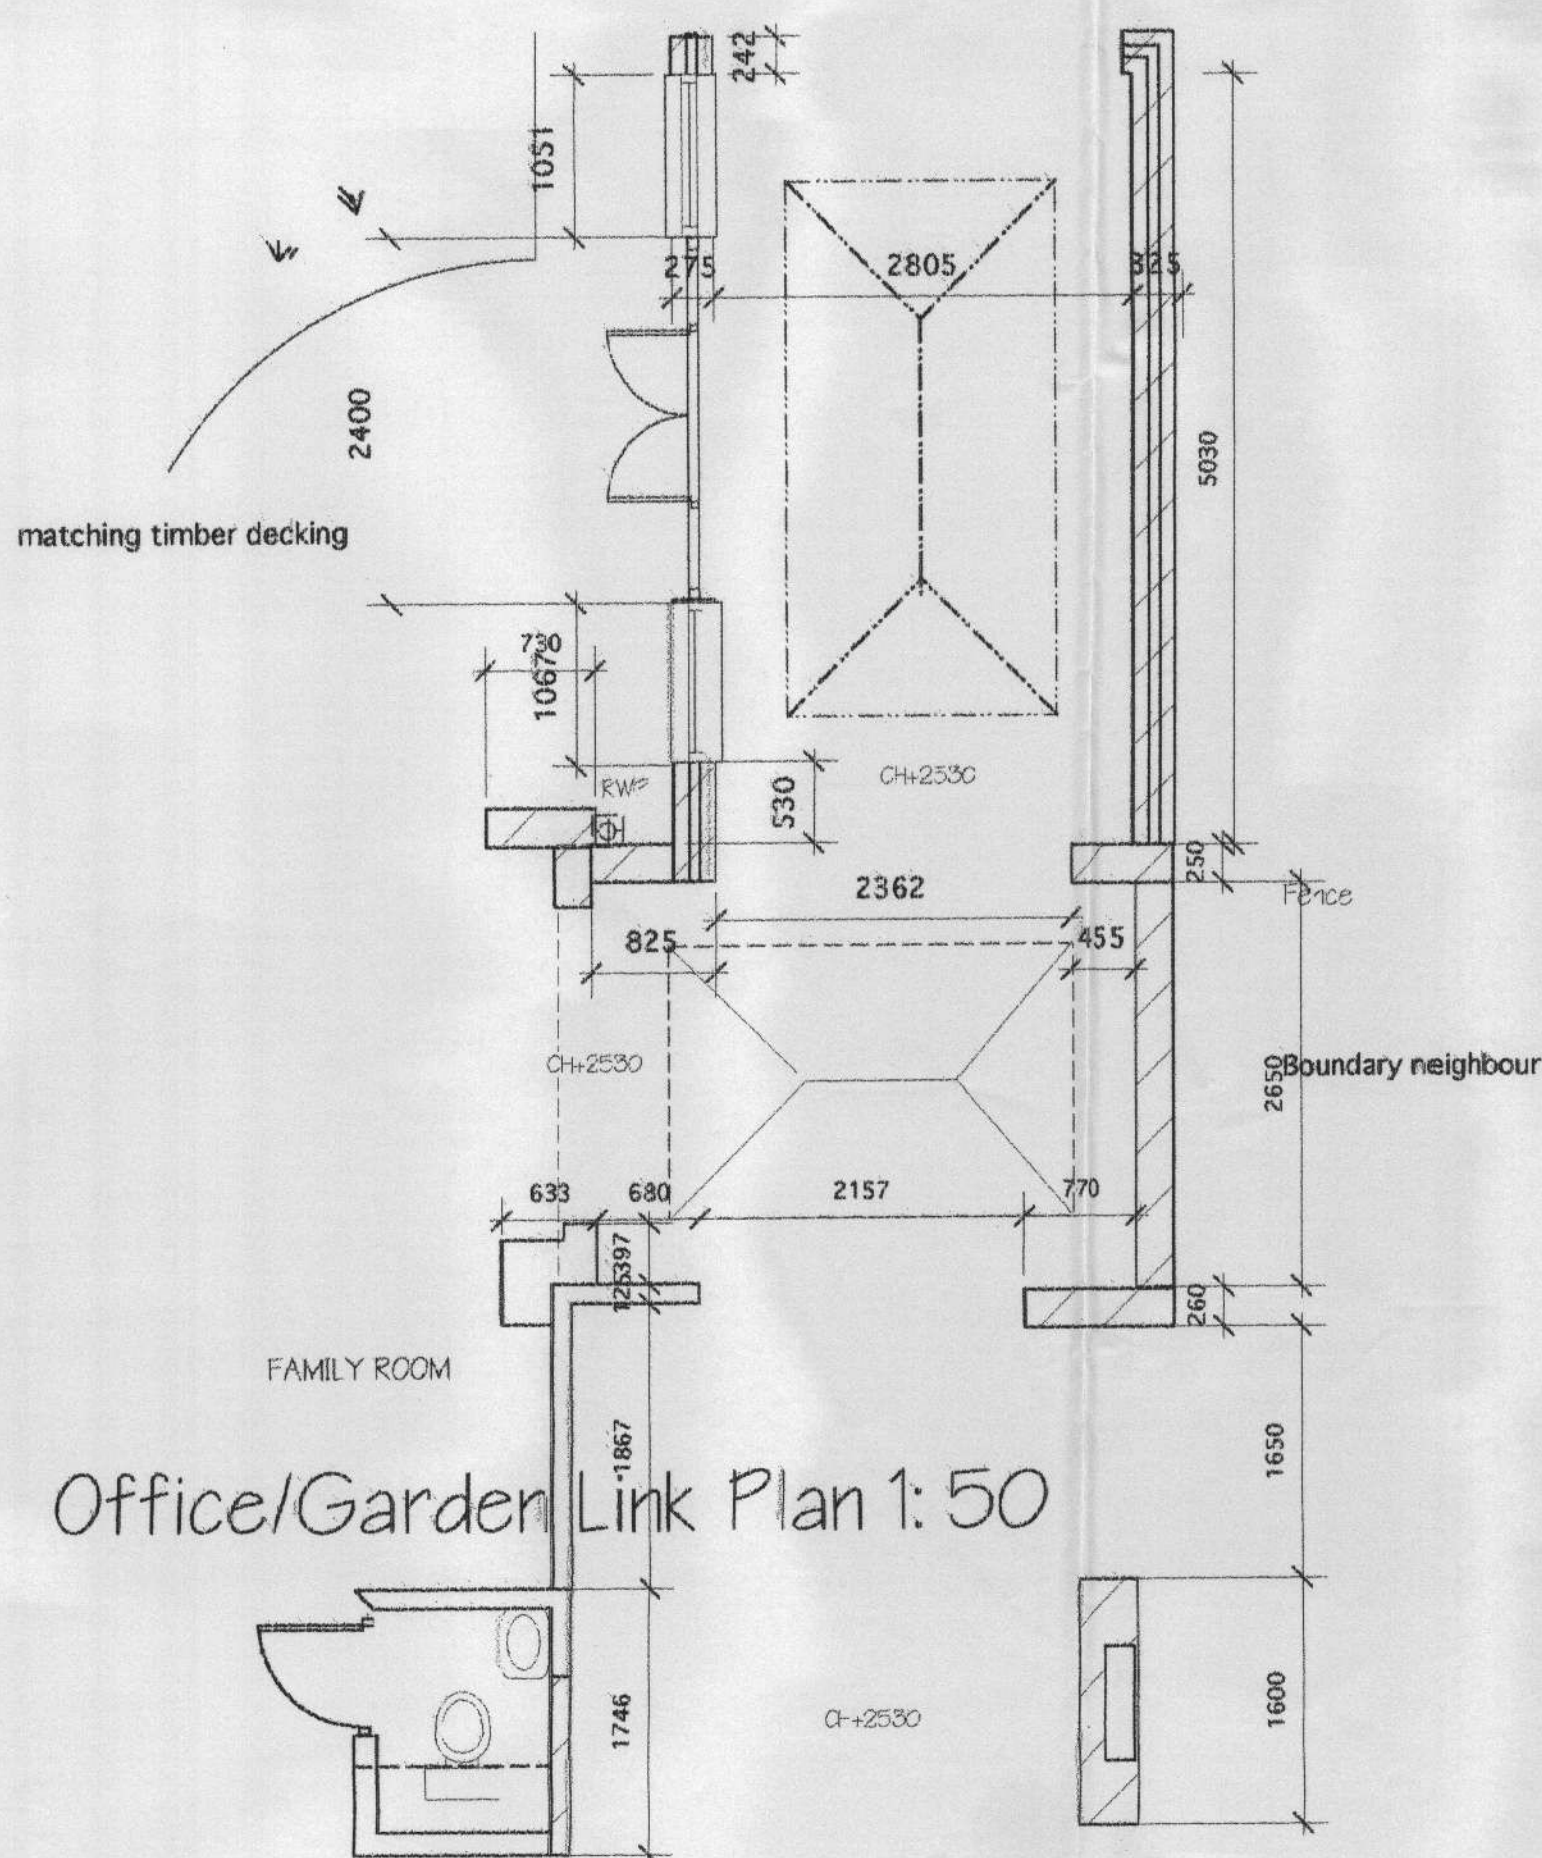

Rear Elevation 1:50

Rev A Pre-application planners & client  
comments added 11/4/02

**ENGLISHAUS  
CHARTERED ARCHITECTS**

ENGLISHAUS LTD 39 LAWRENCE ROAD  
HAMPTON MIDDLESEX TW12 2RJ  
TEL: +44(0)208 255 6595 FAX: +44(0)208 287 3441

Do not make. Do not use as a complete. All levels, marking out, dimensions and specifications must be checked and verified on site. All discrepancies to be reported at once to the architect. This drawing must be read in conjunction with all relevant specification clauses. Copyright of this drawing is reserved by the designers and is based on the condition that it is not copied or disclosed to any third party either wholly or in part, without written consent of the designers.

**JOB TITLE**  
The Lever Family  
Measurement Survey  
1 Gloucester Road  
Hampton Middlesex  
TW12 2UQ

**DRAWING DESCRIPTION**  
PRELIMINARY PLANNING USE ONLY  
Proposed  
Front & Rear  
Elevations

| DRAWN | CHECKED |
|-------|---------|
| DO.   |         |

| DATE      | SCALE |
|-----------|-------|
| 28.3.2003 | 1:50  |

| DRAWING NO. | REV. |
|-------------|------|
| 2305/03     |      |