



Site Location Plan 1:1250 108 PRIORITY ROAD

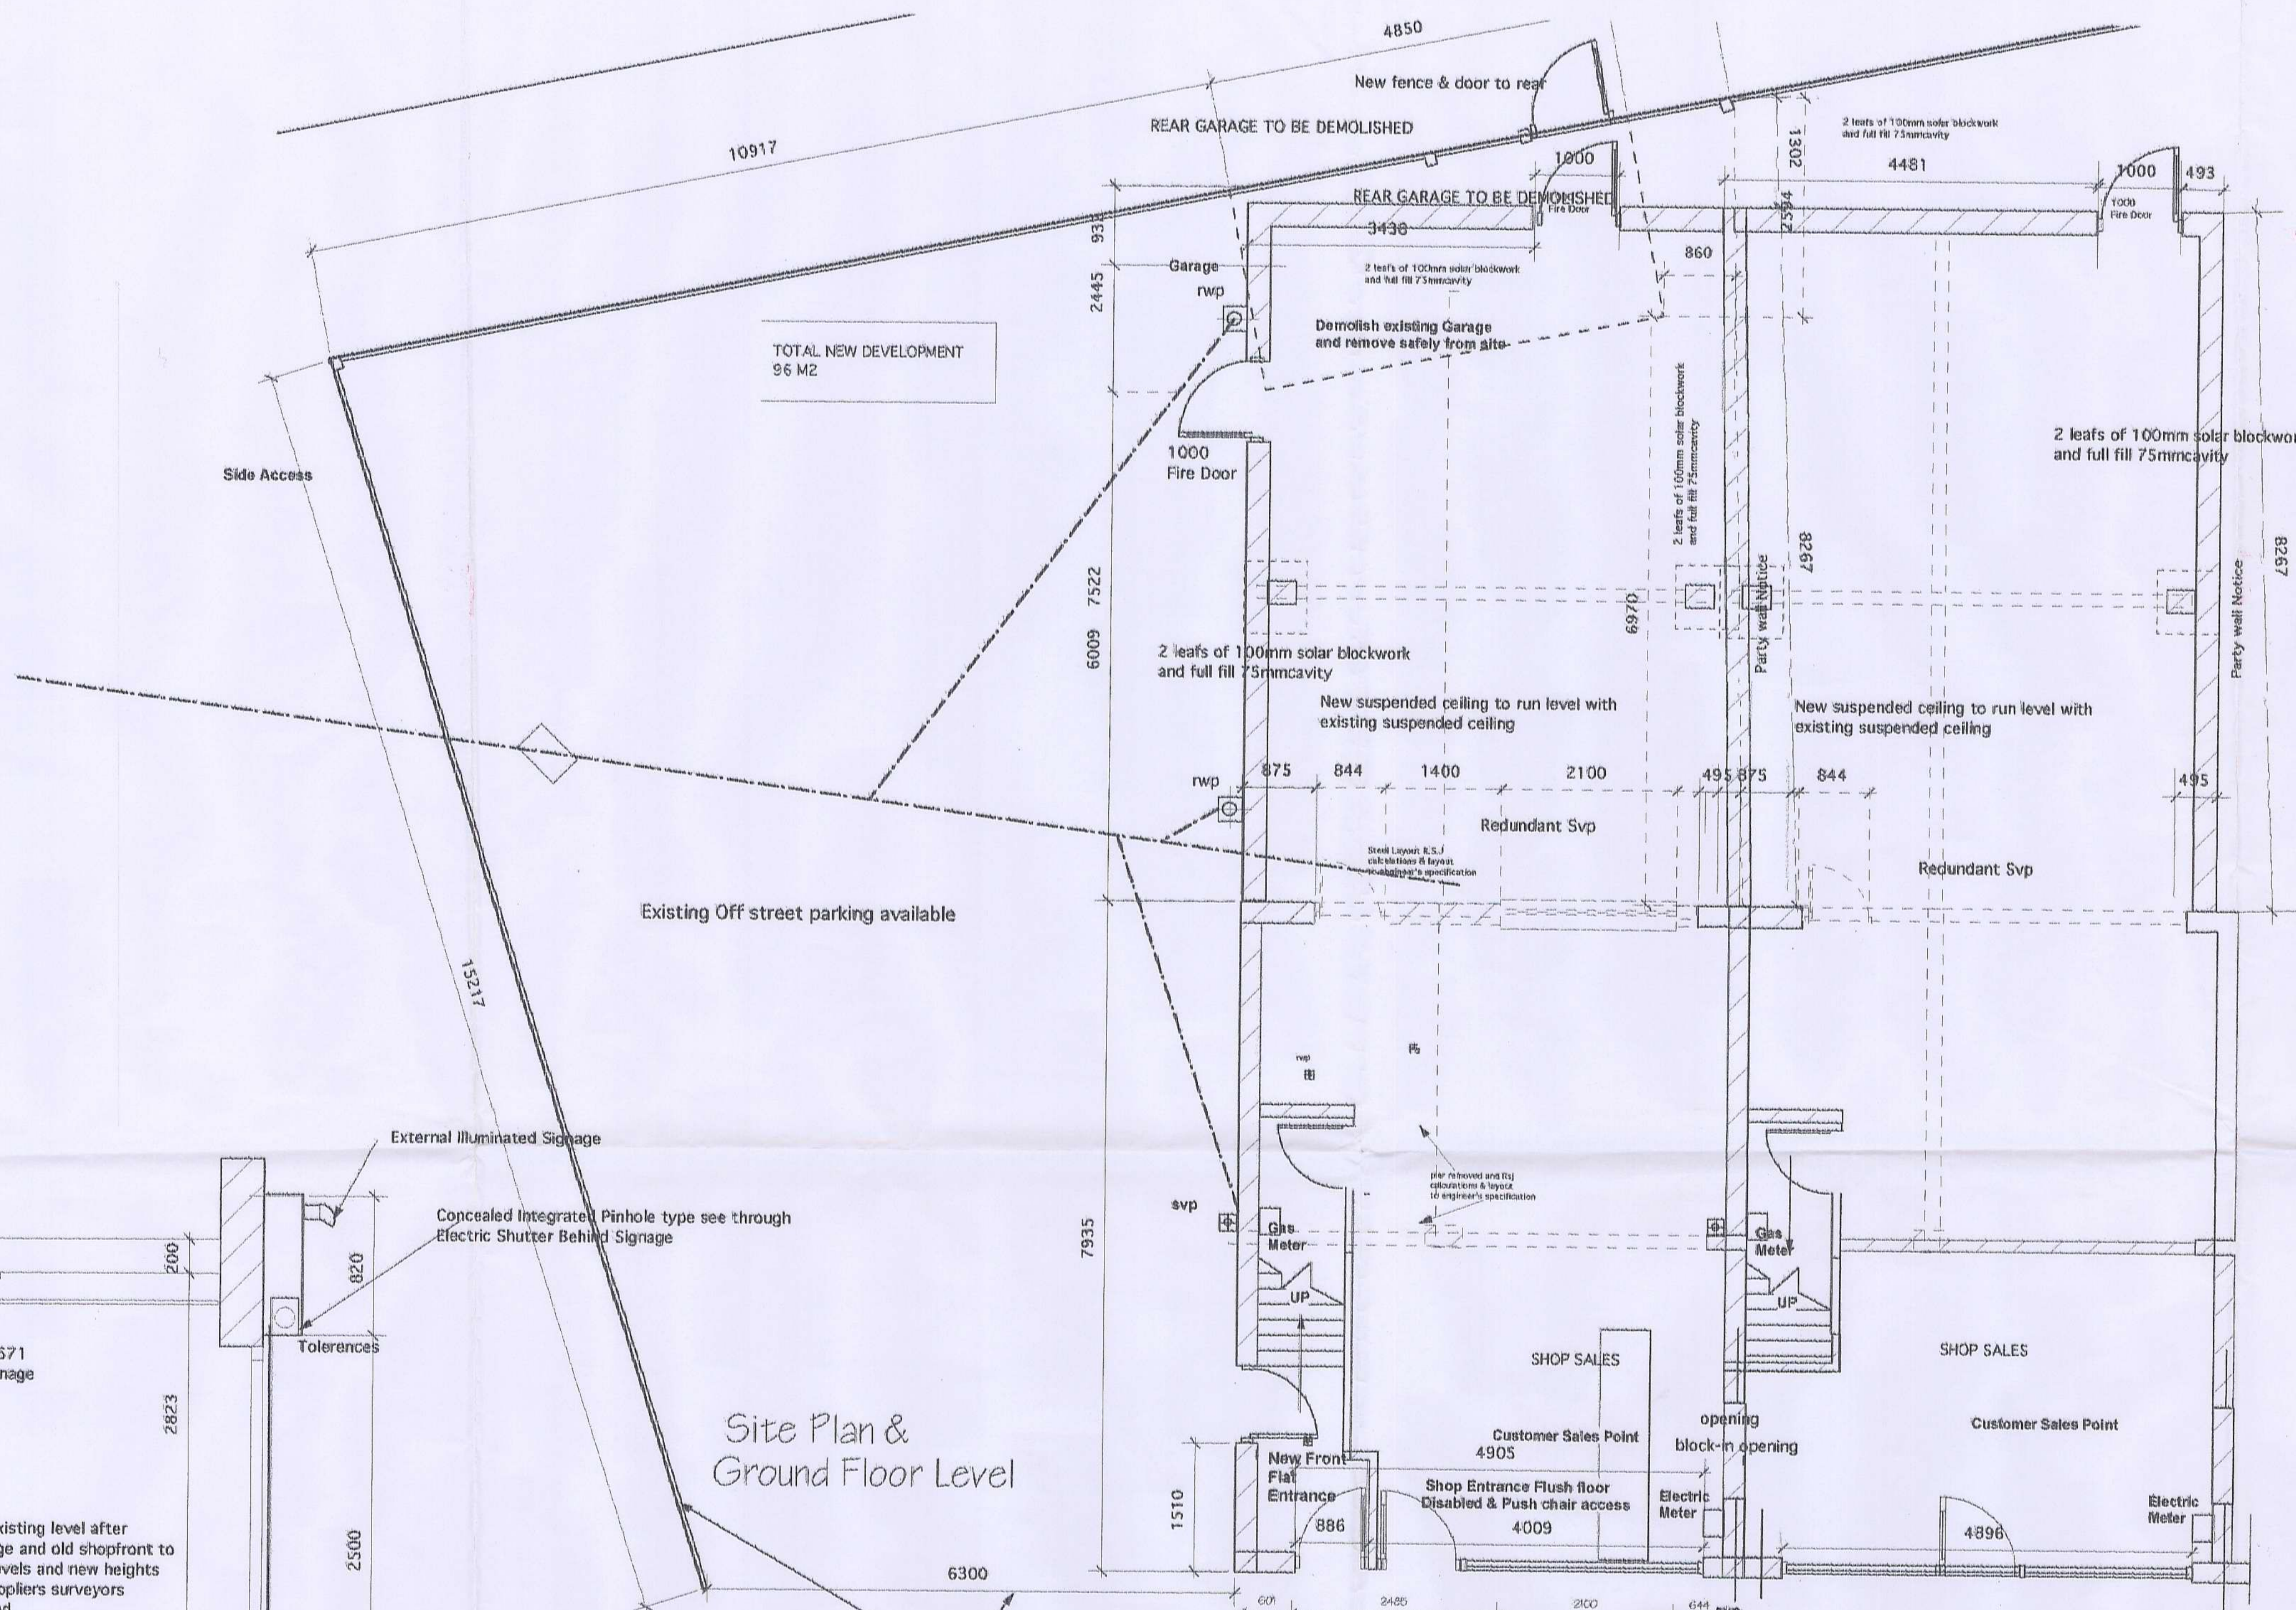

Site Plan & Ground Floor Level

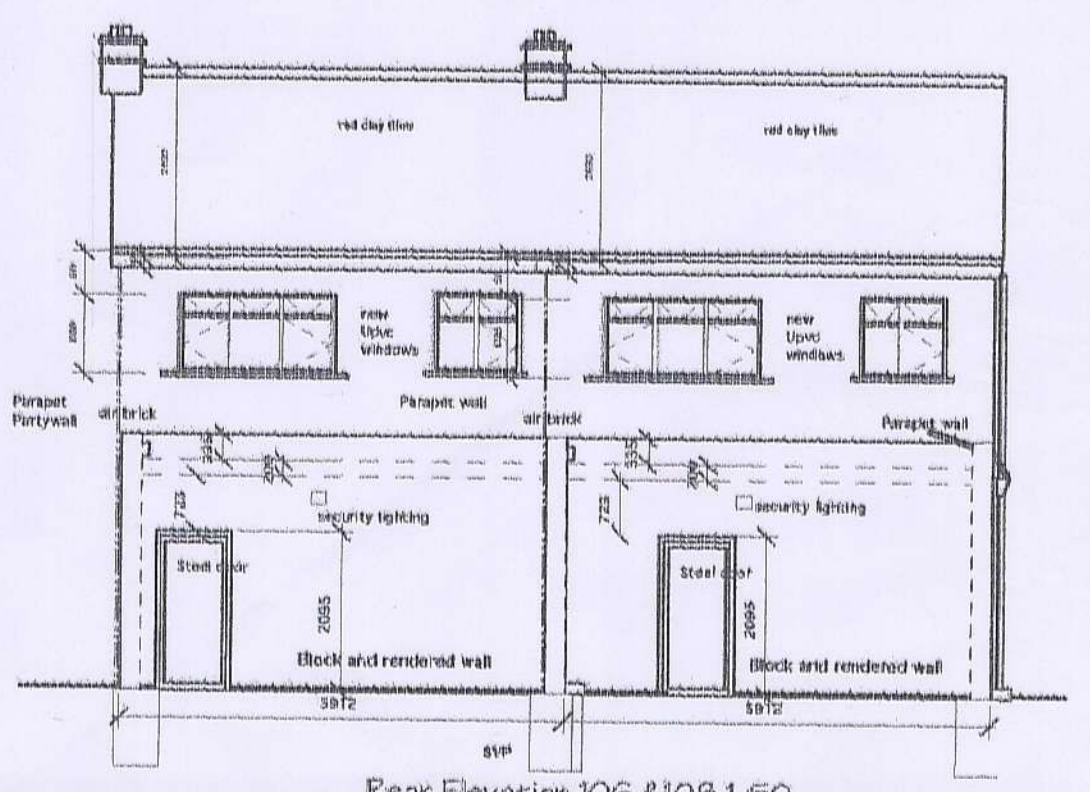

Rear Elevation 106 & 108 1:50

Rev C Client additional shop 106 & comments 26-4-2003
 Rev B Client & Duty officers comments 6-3-2003
 Rev A Client comments added 24-2-2003

ENGLISHAUS
 CHARTERED ARCHITECTS

ENGLISHAUS LTD 30 LAWRENCE ROAD
 HAMPTON MIDDLESEX TW12 2RJ
 TEL +44 (0)20 8255 0595 FAX +44 (0)20 8287 3461

Do not scale. Do not use as a template. All levels, setting out, dimensions and specifications must be checked and verified on site. All discrepancies to be reported at once to the architects. This drawing must be read in conjunction with all relevant specification clauses. Copyright of this drawing is reserved by the designers and is issued on the condition that it is not copied or disclosed to any third party either wholly or in part without written consent of the designers.

CLIENT:
 MR N VELUPILLA Esq
 SHOPS 106 & 108 PRIORITY ROAD
 HAMPTON MIDDLESEX TW12 2PP
 Tel 0208 941 4647
 mobile 07968 85639

DRAWING DESCRIPTION
PROPOSED DRAWING:
 Both 108 & 106: Ground Floor Rear Shop Extensions.
 108 Only: New Shopfront, Replacement shutters and Externally illuminated Signage to 106.
 106 Only: rear extension.


DRAWN	CHECKED
DO.	
DATE	SCALE
11.4.2002	1:1250 1:50

DRAWING NO.	REV.
2302/ 02	


SECTION A-A
 existing ceiling levels run through
 Client Nominated UK Shopfronts Ltd Tel 0208 571 5557 New Shopfront Signage And Integrated Roller Shutter Behind Signage

on site investigation of existing level after removal of existing signage and old shopfront to tie into new shop floor levels and new heights On site measure by all suppliers surveyors prior to delivery is required


Old timber floor removed and replaced with level screed Shop Floor Level With Street Level

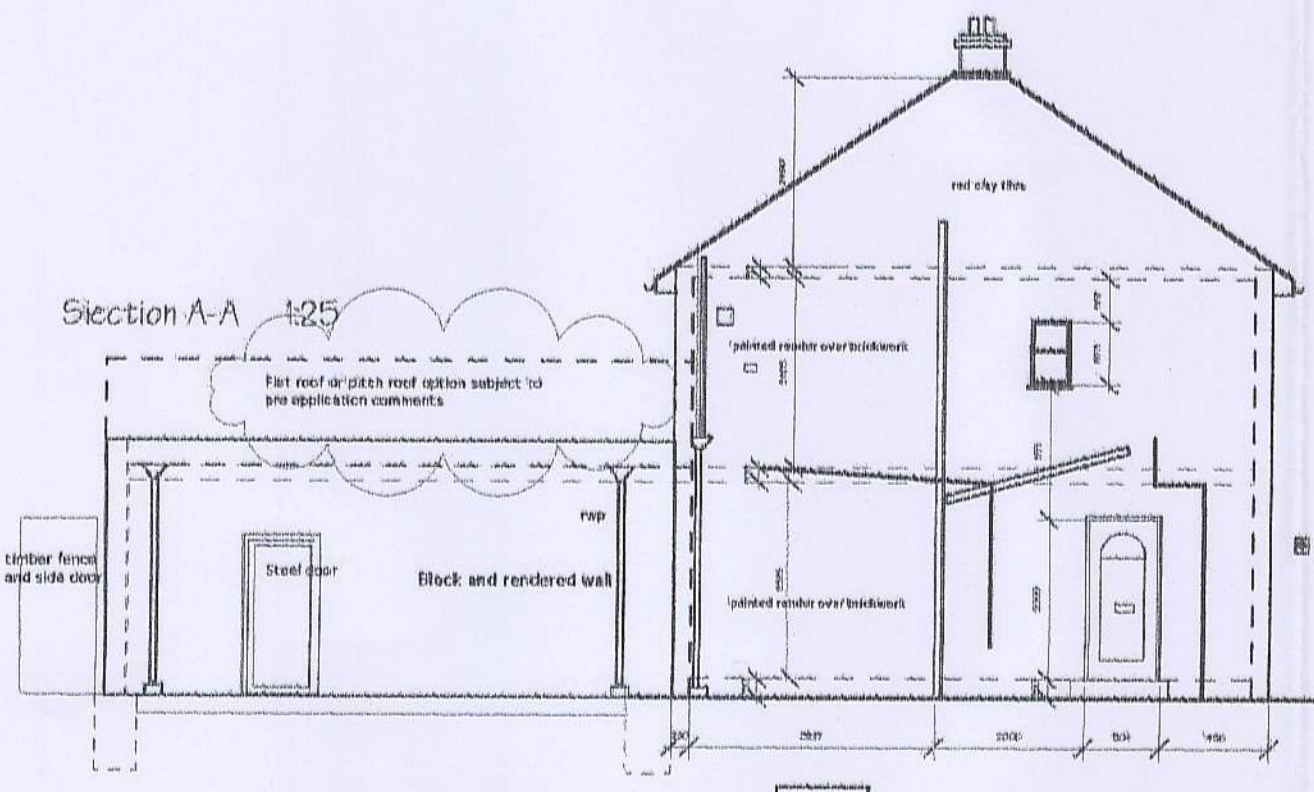

Side Elevation 1:100

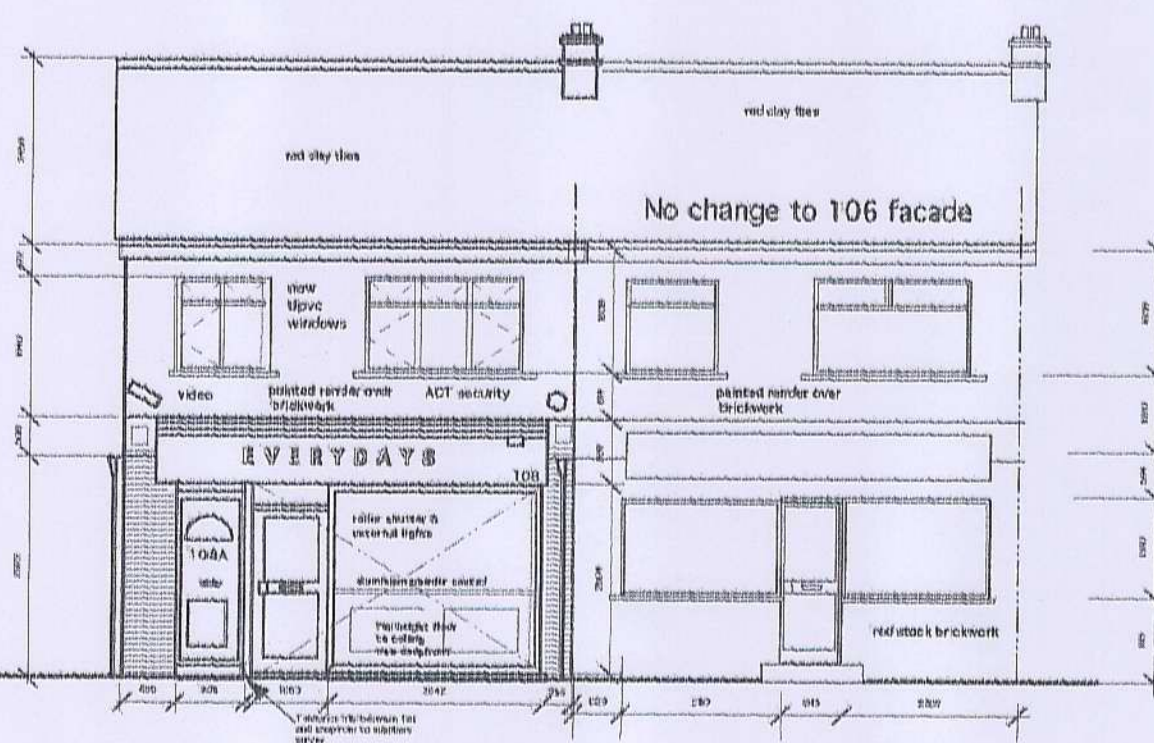

Front Elevation 1:100

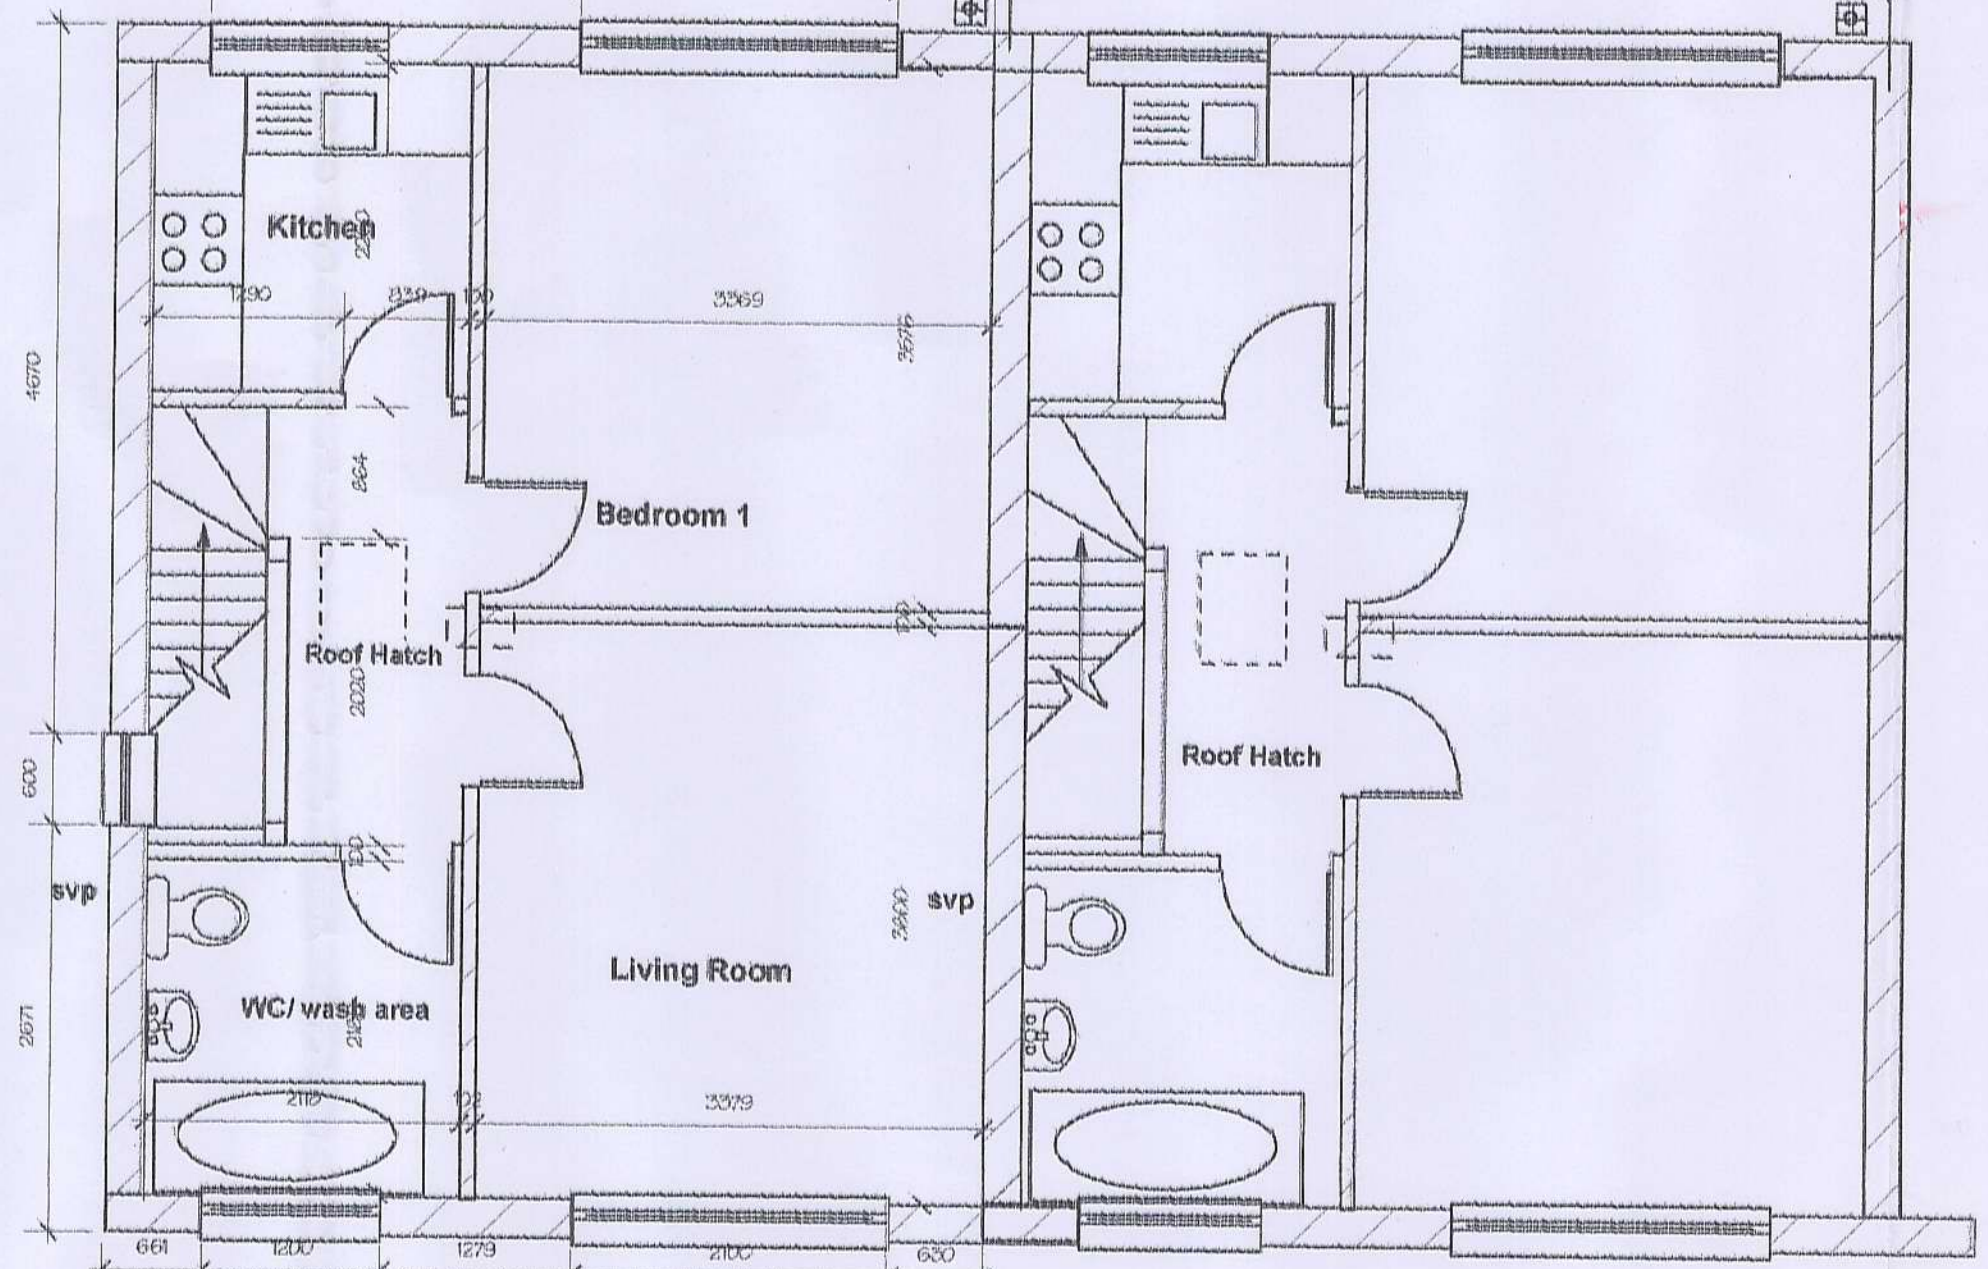

First Floor Level