




ELEVATION A  
Scale 1:100

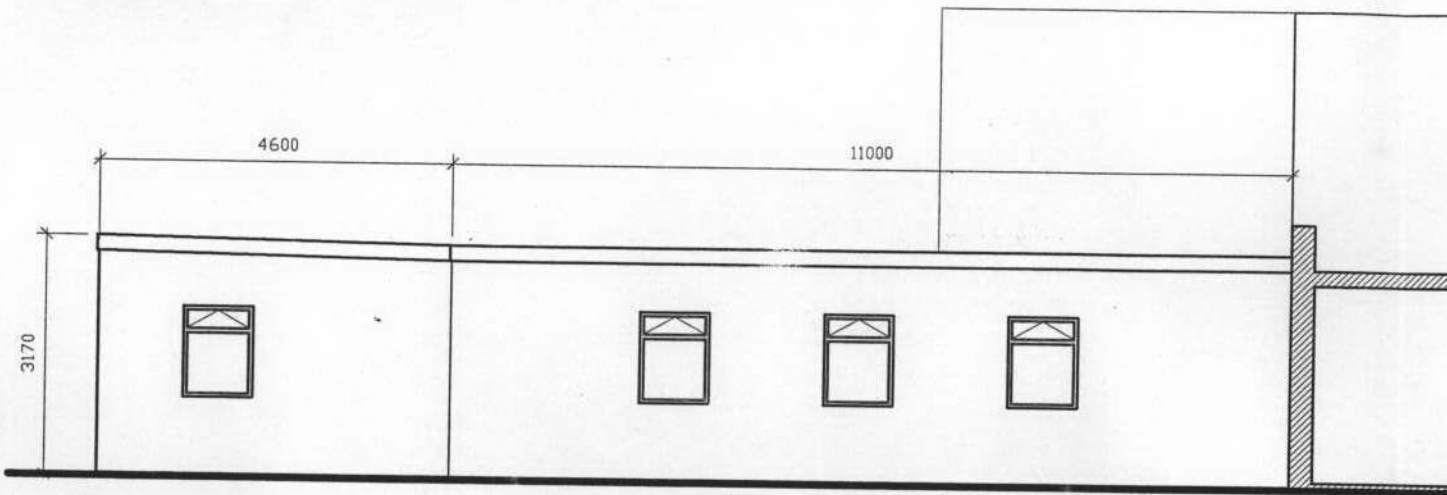


ELEVATION B  
Scale 1:100

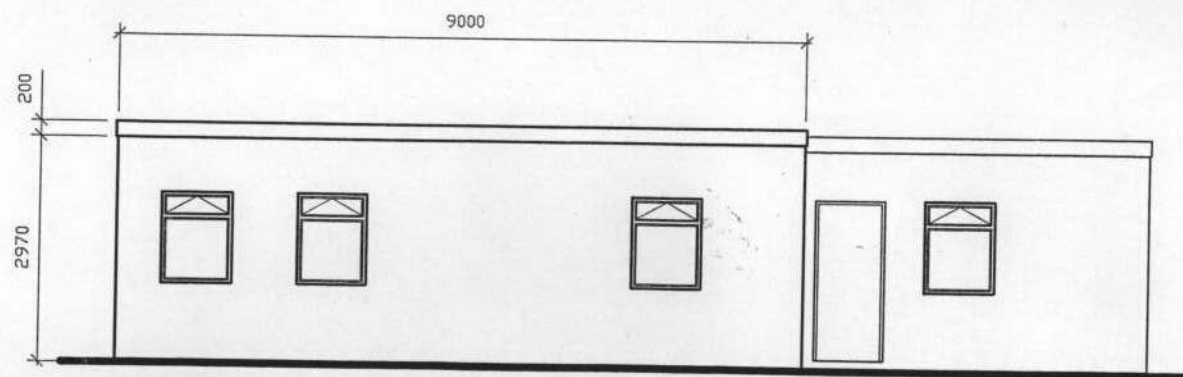


ELEVATION C  
Scale 1:100

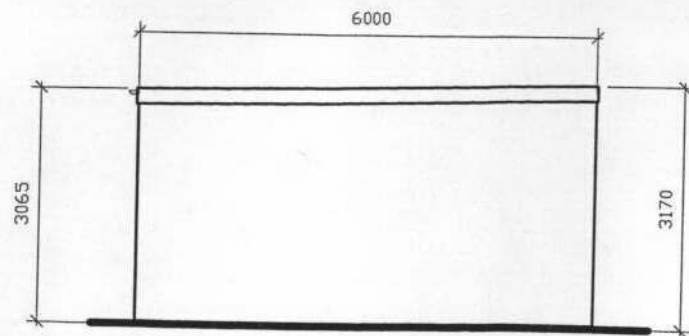


ELEVATION D  
Scale 1:100

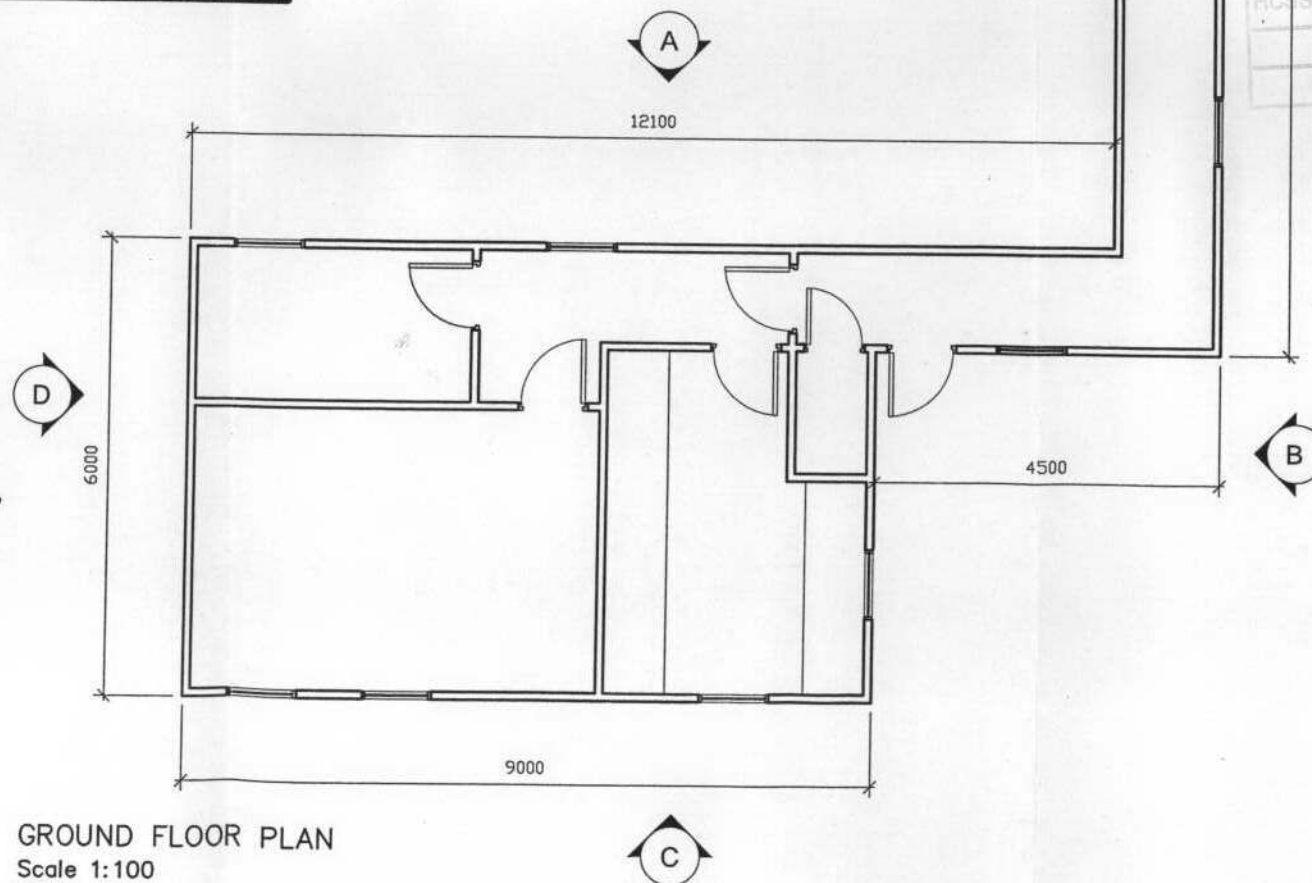

GROUND FLOOR PLAN  
Scale 1:100

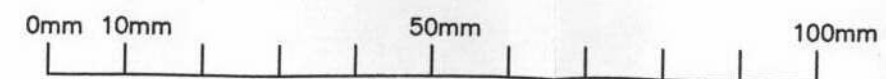

ORIGINAL SCALE 1:1

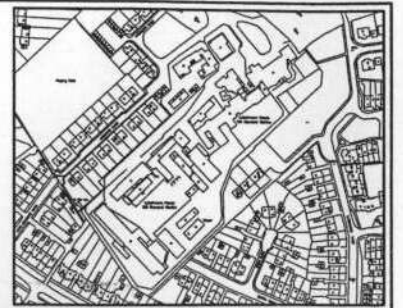

LOCATION PLAN

**NOTES**  
 This drawing is intended for the use of the individual or entity to whom it is addressed.  
 You are hereby notified that any dissemination, distribution or copying of this drawing is strictly prohibited.  
 If you have received this drawing in error, please notify the architect by telephone (0200 7307 3055) and return the drawing to the architect at our expense.  
 1. All dimensions and levels to be checked on site. The contractor to be notified of any discrepancies.  
 2. All structural details to be checked against the structural engineers drawings.  
 3. This drawing to be read in conjunction with the architectural project drawings and in addition, with structural, M & E, mechanical, electrical and sub-contractors drawings and current instructions.  
 4. All work to be undertaken with the requirements of the Building Regulations and other applicable regulations.

OFFICE COPY  
 NOT TO BE REPRODUCED FROM FILE

Environmental Protection  
 Customer Services  
 Refer to:  
 Copies to:  
 JUN 2003  
 HC/S

03/1864/03

REV	DATE	BY	CHK
PURPOSE OF ISSUE <b>Planning</b>			
ISSUE DATE 09/06/03	REFERENCE NO CEC 09	ISSUED TO SEC 01	
CLIENT 			
ARCHITECTS <b>CAPITA</b> PROPERTY CONSULTANCY			
PROJECT <b>LATCHMERE HOUSE</b>			
DRAWING TITLE <b>PROPOSED PLAN AND ELEVATIONS</b>			
SCALE As Shown	DATE 06-06-03	DRAWN DD	CHECKED
DRAWING No. <b>913L/A/P002</b>			REV -