

RECEIVED
- 2 APR 2009
PLANNING

09 / 0782 / LBC




- ① Rebuild parapets to north and west elevations in new brickwork laid in lime mortar with new rough-cast lime stucco to match original, inc lime wash to original colour. New Portland stone copings to match original.
- ② Rebuild elevation to original configuration based upon new documentary evidence. New brickwork laid in lime mortar with new rough-cast lime stucco to match original, inc lime wash to original colour. Reinstate G9 D1 in original location. New oak window joinery G9 W1-W2 based on new documentary evidence, inc new softwood shutters and new wall linings to match F2 W1. Reinstate G9 D1 in original location.
- ③ New oak window joinery to G9 W1-W2 and F5 W1 based upon new documentary evidence. New stained glass to G9 W1/W2. Reinstate conserved stained glass to F5 W1.
- ④ New hinged leaded light and fixed leaded light based upon new documentary evidence. Details to match original S8 W1. New imitation 'Crown' glass. New iron stay to match F1 W1.
- ⑤ Restore original plain stucco profiles to hood moulds and string courses based upon new documentary evidence to match south + east elevations. New lead weatherings.
- ⑥ Reinstate original oak window tracery in original locations with iron bars to the interior in accordance to new documentary evidence and paint analysis. New iron-framed leaded light and fixed leaded light to match original S8 W1.

- ALTERATION
- REINCORPORATION
- RECONSTRUCTION TO ORIGINAL CONFIGURATION



THIS DRAWING IS COPYRIGHT PETER INSKIP + PETER JENKINS ARCHITECTS LTD AND MUST NOT BE USED FOR PURPOSES OTHER THAN IN RELATION TO THIS PROJECT UNLESS AUTHORIZED BY THE PRACTICE
THIS DRAWING MUST NOT BE SCALED - WORK TO FIGURED DIMENSIONS ONLY
THIS DRAWING MUST BE READ IN CONJUNCTION WITH THE SPECIFICATION

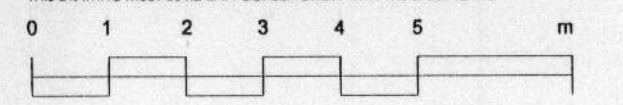

| DATE | REVISION | COMMENT | AUTHOR | AUTHORIZED |
|----------|----------|-----------------------------|--------|------------|
| 12.03.07 | C | UBC & PLANNING | D | SI |
| 08.05.08 | / | FOR LBC + PLANNING APPROVAL | SI | SI |

**WALPOLE'S VILLA
STRAWBERRY HILL HOUSE**

TITLE
NORTH ELEVATION AS APPROVED 06/1626
+ 08/3453 & WITH ALTERATIONS

DWG NO SCALE 1:100 @ A2
SHT GA 041 DATE MAY 2006

PETER INSKIP + PETER JENKINS ARCHITECTS LTD
19 - 23 WHITE LION STREET LONDON N1 9PD
TELEPHONE 020 7833 4002 FAX 020 7278 5343