


RECEIVED
- 2 APR 2009
PLANNING

09 / 07 82 / LBC




- ① Remove 1950s cement rendered hood mouldings based up new evidence.
- ② Remove 1980s cement hood moulding in the light of new evidence.

DISMANTLING

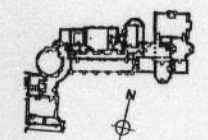

Heritage
LOTTERY FUNDED

THIS DRAWING IS COPYRIGHT PETER INSKIP + PETER JENKINS ARCHITECTS LTD AND MUST NOT BE USED FOR PURPOSES OTHER THAN IN RELATION TO THIS PROJECT UNLESS AUTHORIZED BY THE PRACTICE
THIS DRAWING MUST NOT BE SCALED - WORK TO FIGURED DIMENSIONS ONLY
THIS DRAWING MUST BE READ IN CONJUNCTION WITH THE SPECIFICATION

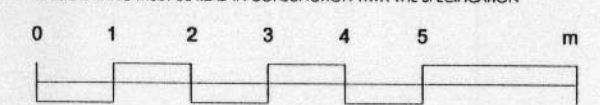

DATE	REVISION	COMMENT	AUTHOR	AUTHORIZED
12-03-07	C	IBC & PLANNING	CP	SO
08-05-06	F	FOR IBC + PLANNING APPROVAL	IA	SO

**WALPOLE'S VILLA
STRAWBERRY HILL HOUSE**

TITLE
WEST ELEVATION AS APPROVED 06/1626
+ 08/3453 & WITH STRIP OUT

DWG NO SHT GA 046 SCALE 1:100 @ A2 DATE MAY 2006

PETER INSKIP + PETER JENKINS ARCHITECTS LTD
19 - 23 WHITE LION STREET LONDON N1 9PD