


RECEIVED
- 2 APR 2009
PLANNING

09 / 0782 / LBC



① Remove modern timber blocking to eyepieces above window to facilitate replacement of blue glass as original. Change glazing to facilitate replacement of decorative glass based upon new evidence.

REINCORPORATION
DISMANTLING

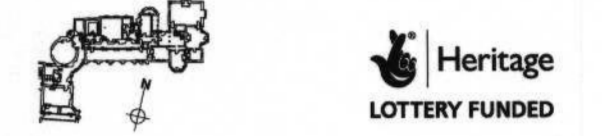

THE DRAWING IS COPYRIGHT PETER INSKIP + PETER JENNINGS ARCHITECTS LTD AND MUST NOT BE USED FOR ANY OTHER PROJECT WITHOUT THE WRITTEN PERMISSION OF THE ARCHITECTS. THE DRAWING MUST BE USED IN CONJUNCTION WITH THE SPECIFICATION.

| NO. | DATE | BY | REVISION |
|-----|------|----|----------|
| 1 | | | |
| 2 | | | |
| 3 | | | |
| 4 | | | |
| 5 | | | |

OFFICE COPY
DO NOT REMOVE FROM FILE

WALPOLE'S VILLA
STRAWBERRY HILL HOUSE

TITLE
EAST ELEVATION AS APPROVED 06/1626
+ 08/2453 & WITH STRIP OUT

DWG NO SCALE 1:100 @ A2
SHT GA 042 DATE MAY 2006
PETER INSKIP + PETER JENNINGS ARCHITECTS LTD
19-23 MARLBOROUGH STREET LONDON W1 1RF