


typical house elevation
scale 1:20



house type 1
front elevation
1 bedroom / terraced
(3 number)

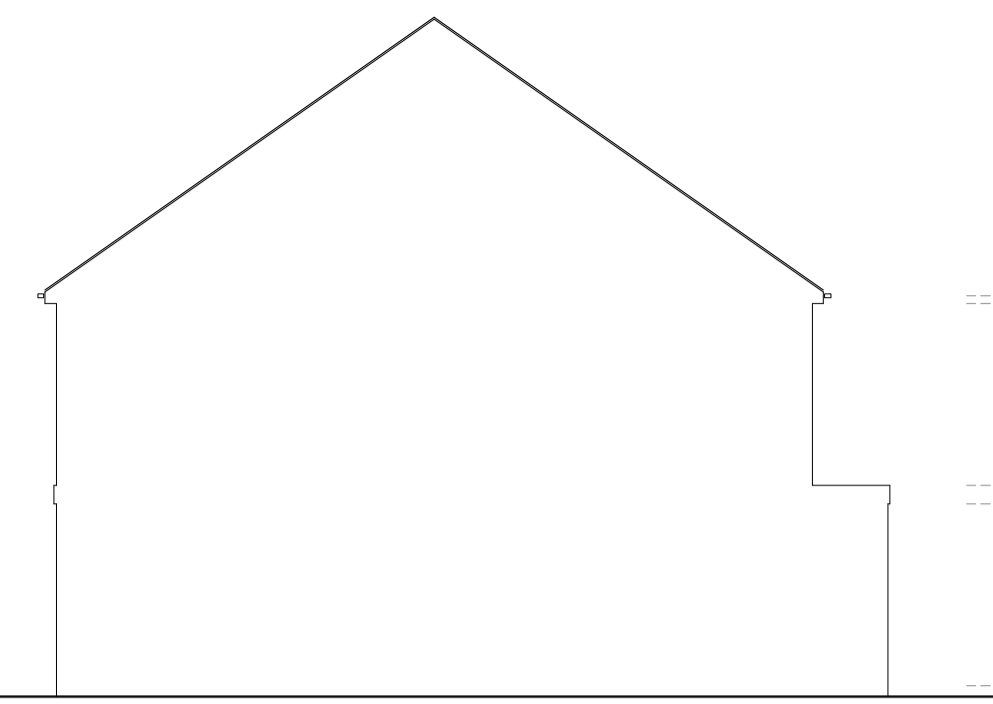


house type 1
end elevation
1 bedroom / terraced
(3 number)



house type 1
rear elevation
1 bedroom / terraced
(3 number)



house type 2
front elevation
3 bedroom / semi detached
(2 number)

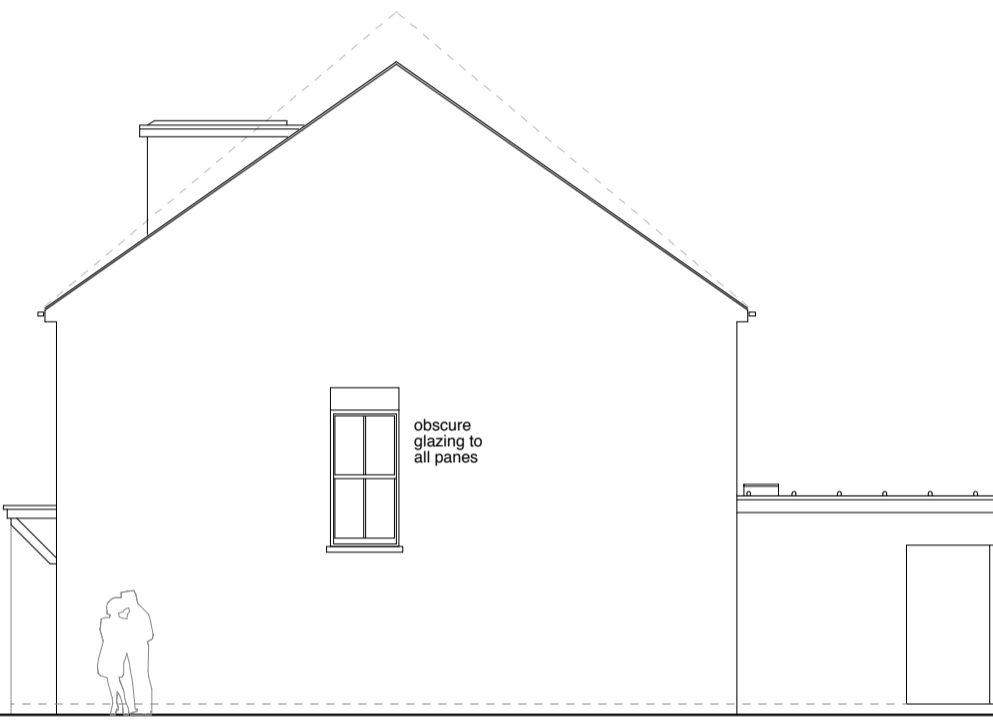


house type 2
side elevation
3 bedroom / semi detached
(2 number)



house type 2
rear elevation
3 bedroom / semi detached
(2 number)



house type 3
front elevation
3 bedroom / semi detached
(4 number)

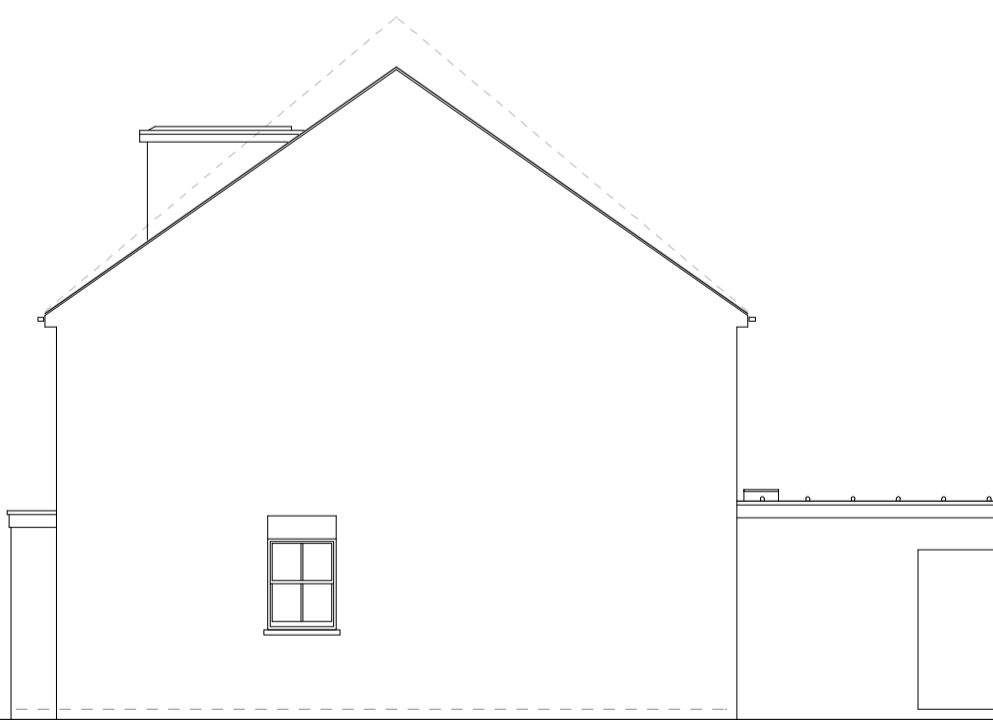

house type 3
side elevation
3 bedroom / semi detached
(4 number)



house type 3
rear elevation
3 bedroom / semi detached
(4 number)

do not scale from this drawing. verify all dimensions by site measurement. errors and omissions to be reported to the architect. copyright design23limited	Drawing issued for PLANNING purposes only	MATERIALS SCHEDULE roof (pitched) : reconstructed slates roof (flat) : code 5 lead, with traditional lead rolls walls : red stock brick windows : double glazed sliding sash windows glazed screens : Polyester powder coated double glazed aluminium screens means of enclosure : Timber close boarded fence	notes
---	--	--	-------

revision b : house types 2 and 3 revised to suit Client requirements. 00.00.10
revision a : photovoltaic panels shown on roofs. 14.05.10

title House elevations	client Davies, Roche and Richards	project Land to rear of 80 - 92 Whitton Road, Twickenham, TW1 1BS	drawing number 139.004b
scale 1.100 @ A1	drawn pj	design23limited green view the green ripleury surrey gu23 6ah t : 01483 223565 e : studio@d23td.co.uk	d23td architecture + design
date 14.06.10	checked		