




Office - North East elevation

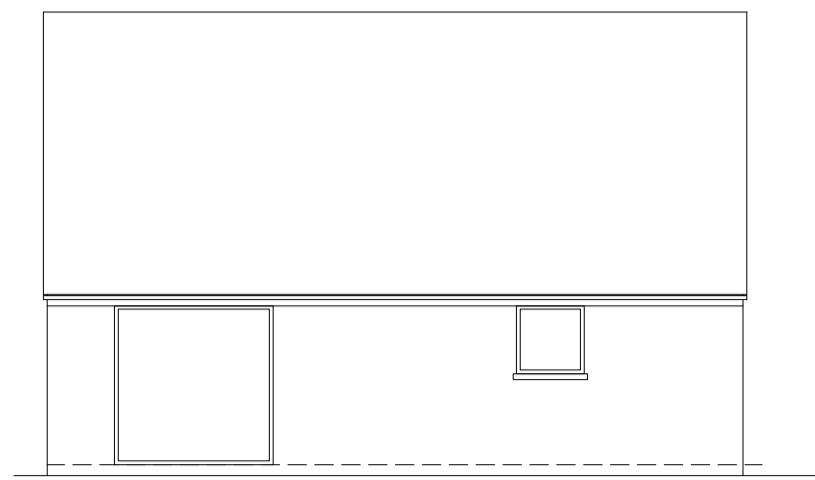


Office - North West elevation

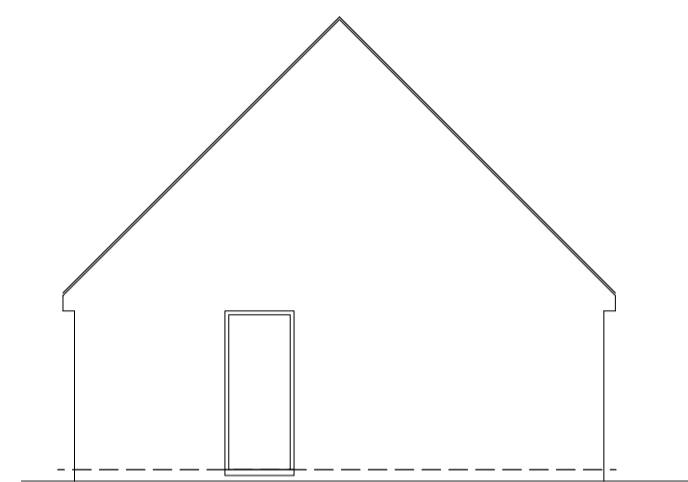


Office - South West elevation

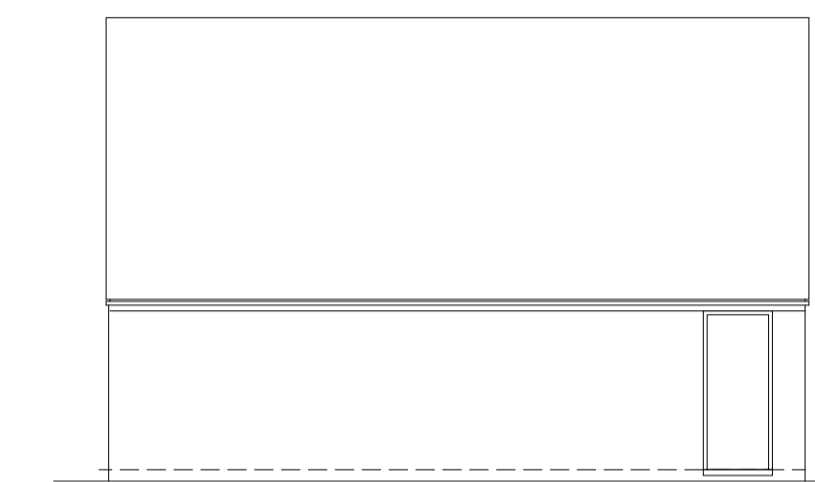


Office - South East elevation

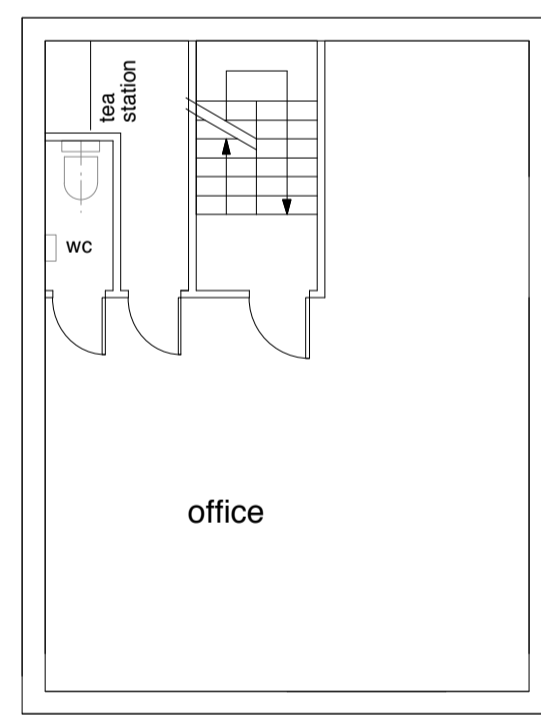

Office - Lower ground floor plan

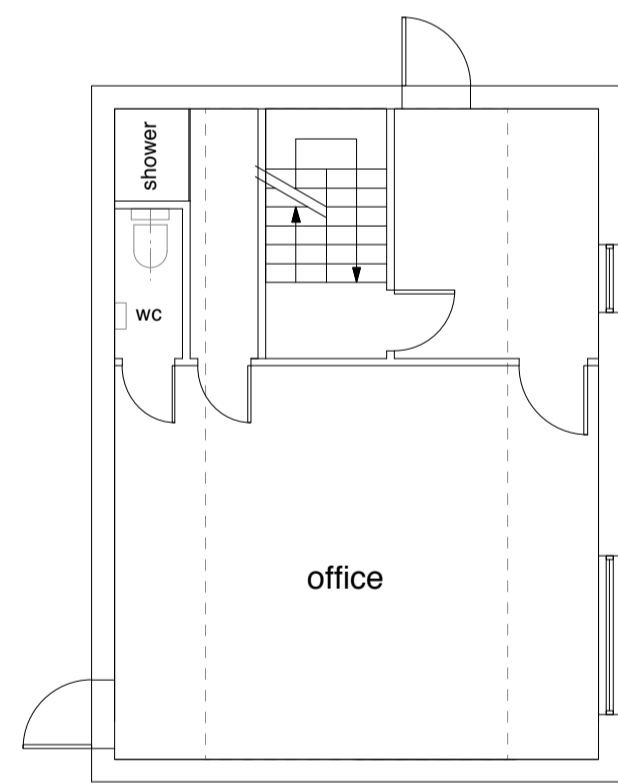


Office - Ground floor plan

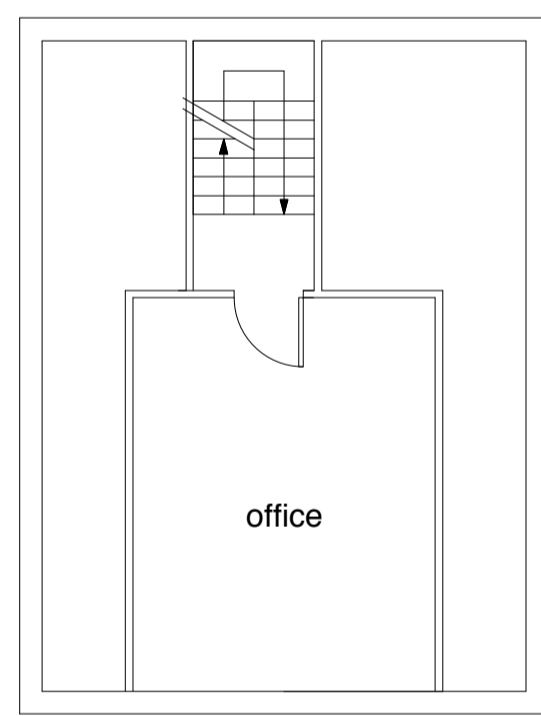

Office - First floor plan

Office
 gross **internal**
 lwr grd : 55 sq m
 grd : 55 sq m
 1st : 26.2sq m
136.2 sq m
 1466 sq ft
 gross **external**
 lwr grd : 64.4 sq m
 grd : 64.4 sq m
 1st : 29.8 sq m
158.6 sq m
 1707 sq ft

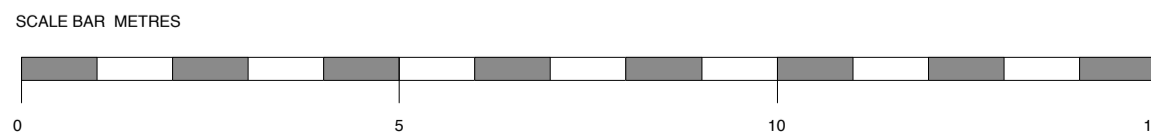

do not scale from this drawing.
 verify all dimensions by site measurement.
 errors and omissions to be reported to the architect.
 copyright design23limited

Drawing issued for **PLANNING** purposes only

MATERIALS SCHEDULE : OFFICE
 roof (pitched) : reconstructed slates
 walls : red stock brick, Cedar (horizontal) cladding
 windows : double glazed timber casements / fixed panels
 doors : hardwood timber

notes

Access road / Whitton Road junction
 scale 1:100



<p>title Office elevations + access road</p> <p>client Davies, Roche and Richards</p> <p>project Land to rear of 80 - 92 Whitton Road, Twickenham, TW1 1BS</p> <p>drawing number 139.005</p>		<p>scale 1.100 @ A1</p> <p>date 14.06.10</p>		<p>drawn pj</p> <p>checked</p> <p>design:23limited green view the green rpley surrey gu23 6ah t: 01483 223565 e: studio@d23tld.co.uk</p>		<p>d23tld architecture + design</p>	
--	--	--	--	---	--	-------------------------------------	--