




SIDE ELEVATION B-B

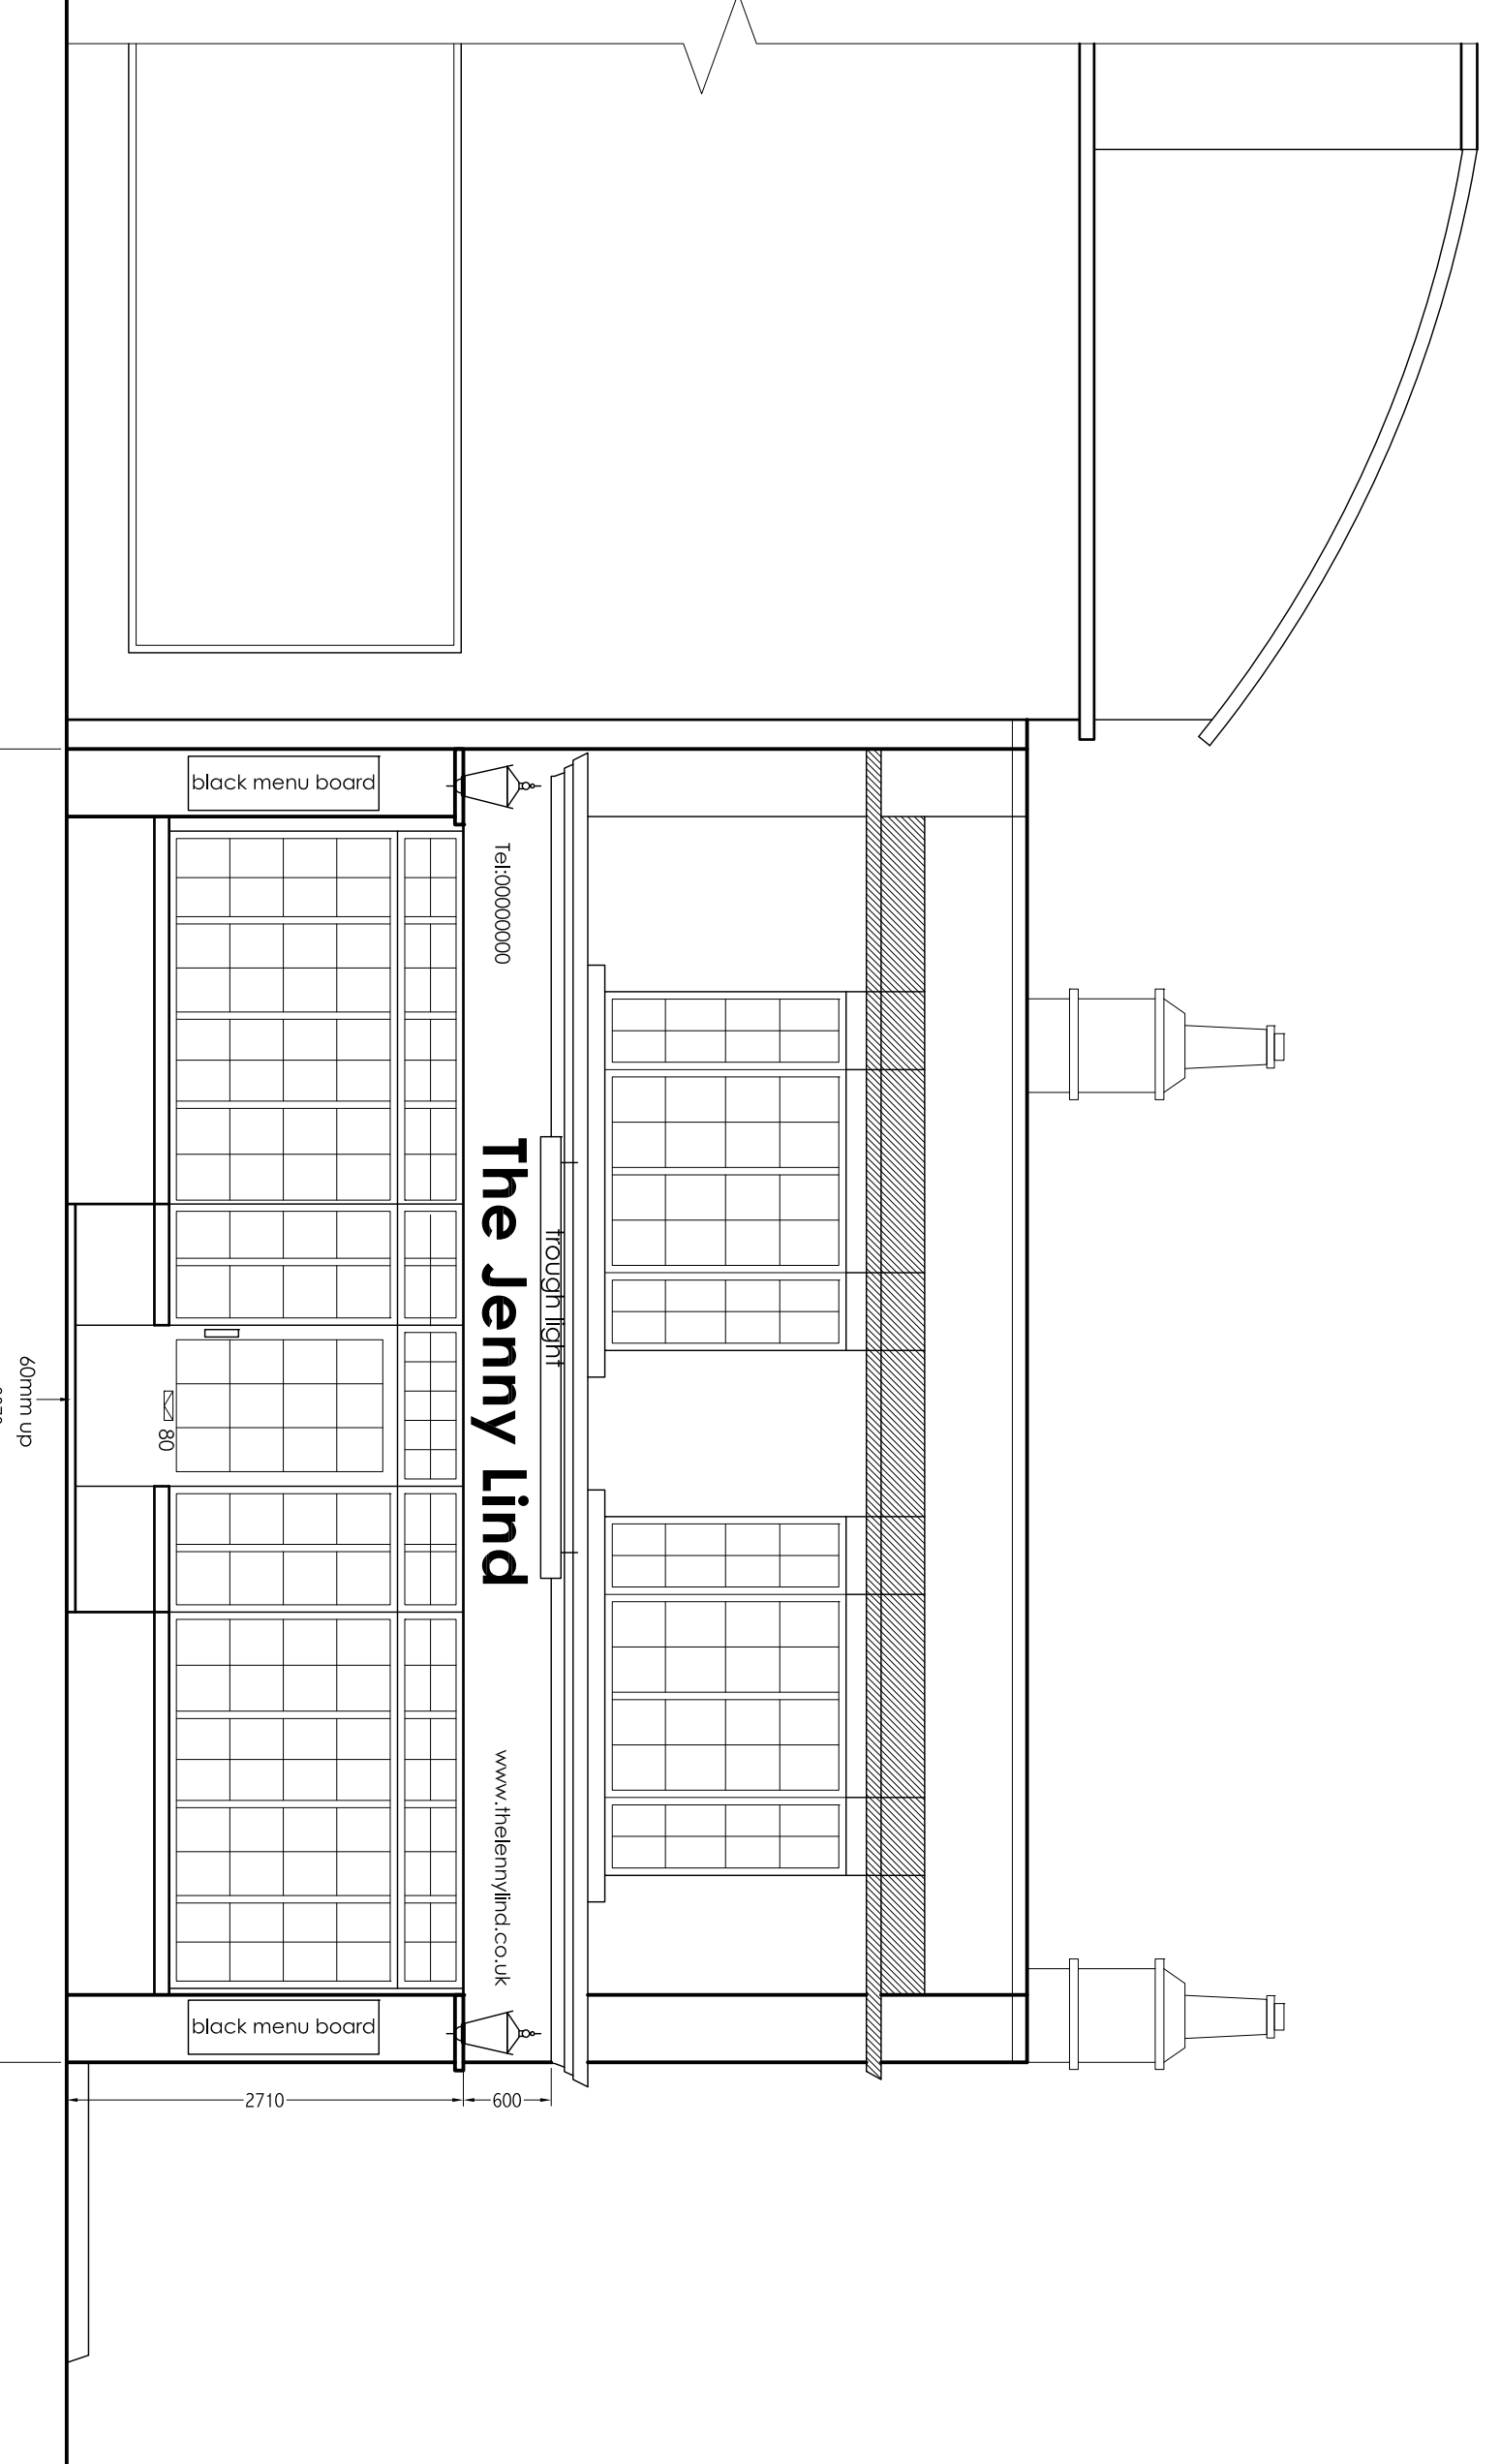


FRONT ELEVATION A-A

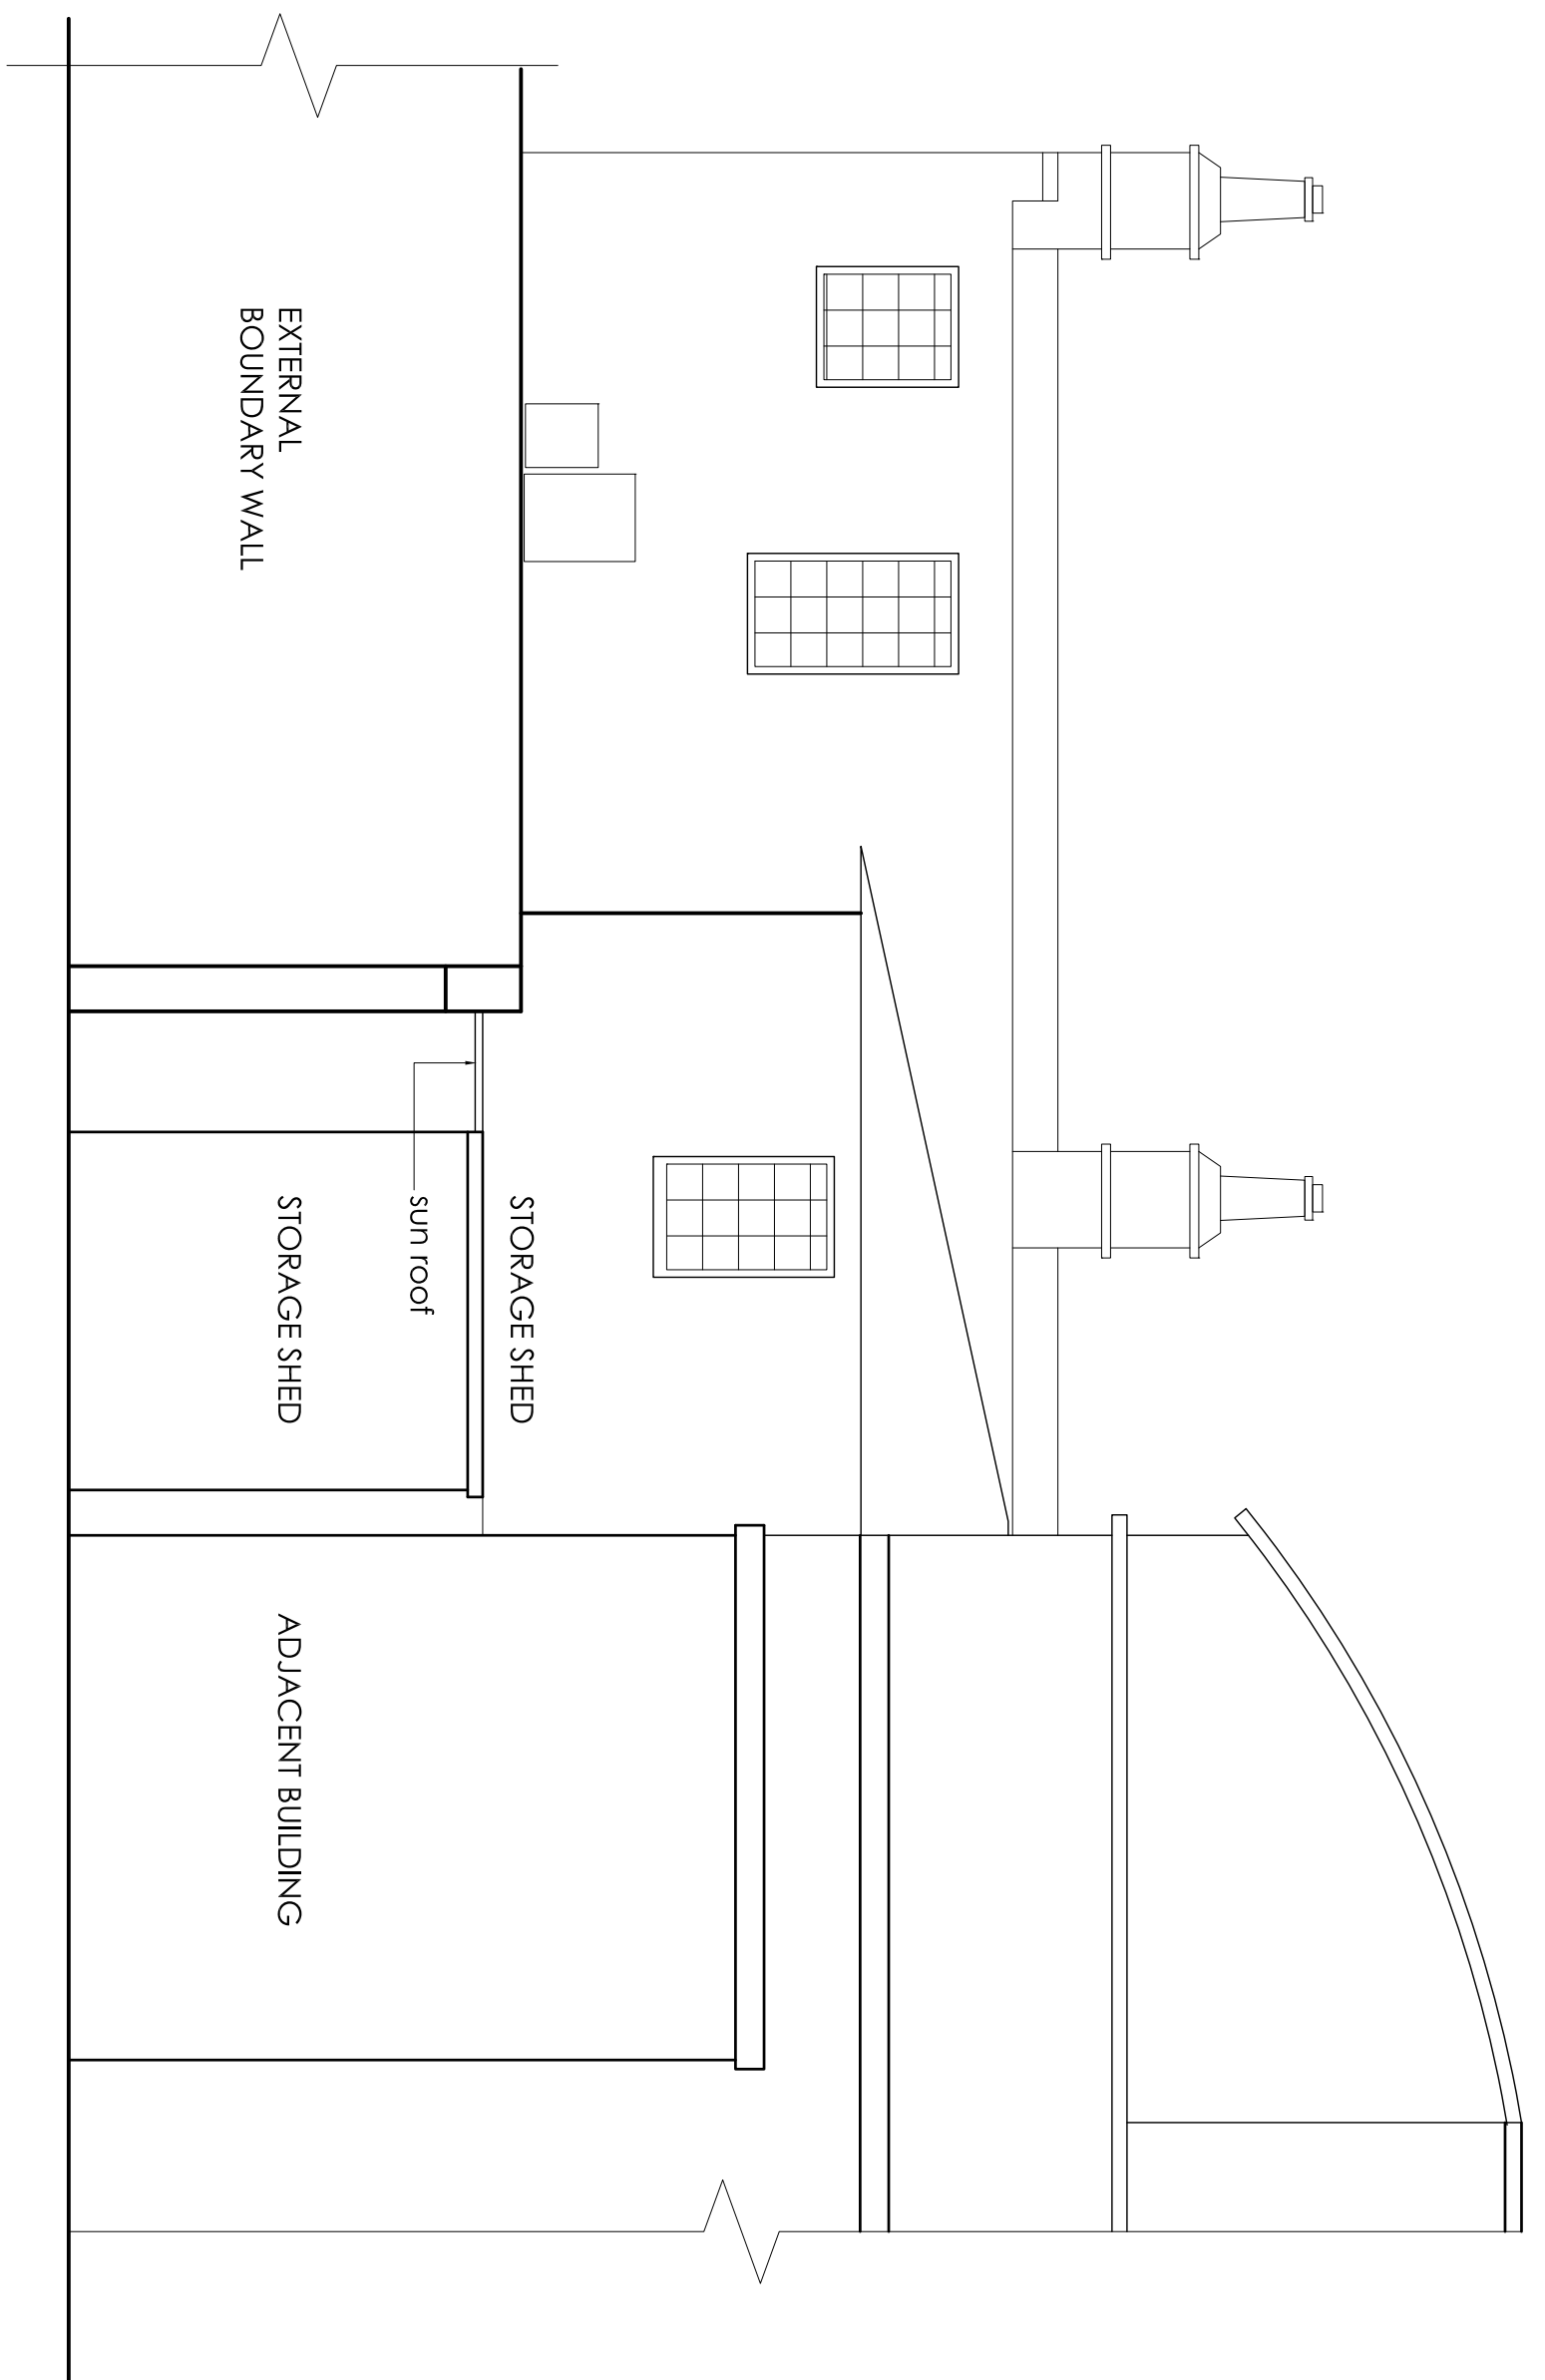

REAR ELEVATION C-C

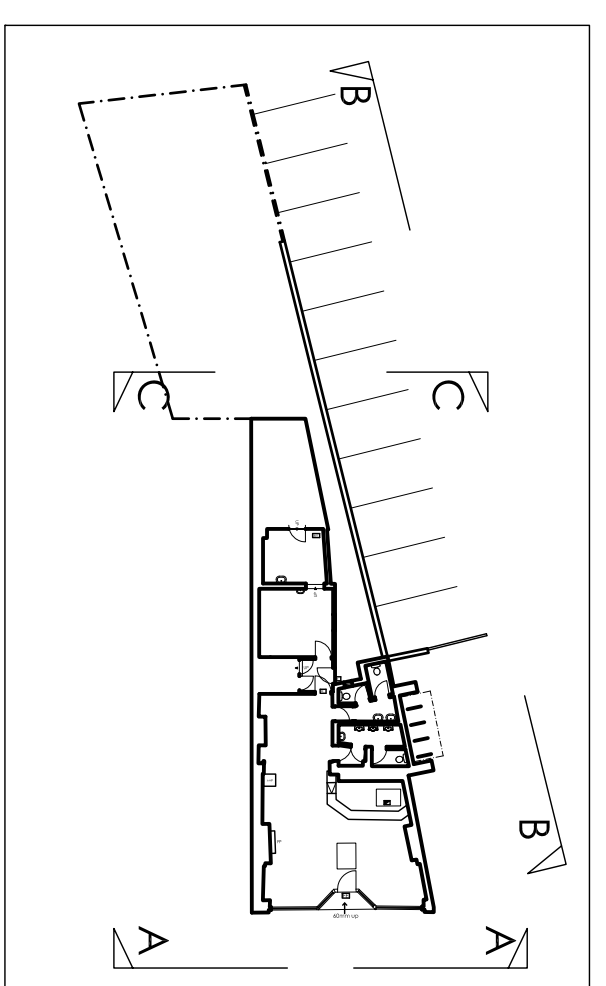

LOCATION OF VIEWS

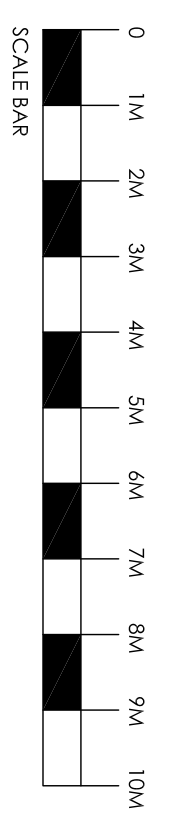

- General Notes:**
1. This drawing is property of Sanli Design Ltd and can not be copied or transferred to other parties without permission (according to © copyright Oct 1).
 2. All new construction and materials are to conform to the local bye laws and current the building regulations.
 3. All dimensions on this drawing are to be checked and agreed on site by appointed builder/supplier.

SANLI DESIGN LIMITED

Jamnieir Lywood Gardens, Croydon/Surrey, CR0 4QH
Tel:02084039299+07761289719 • email: sales@sanlicorporationltd.co.uk

Location:	Jenny Lind 80 High Street, Hampton Hill tw12 1ny		
Title:	Existing External Elevations		
Client:	SME Corporation Ltd.		
Drawn:	Vell	Date:	Oct 2009
Scale:	1:50	Sheet:	A1
Job Number:	SME/2009/Hampton-Elevs.		REV: