
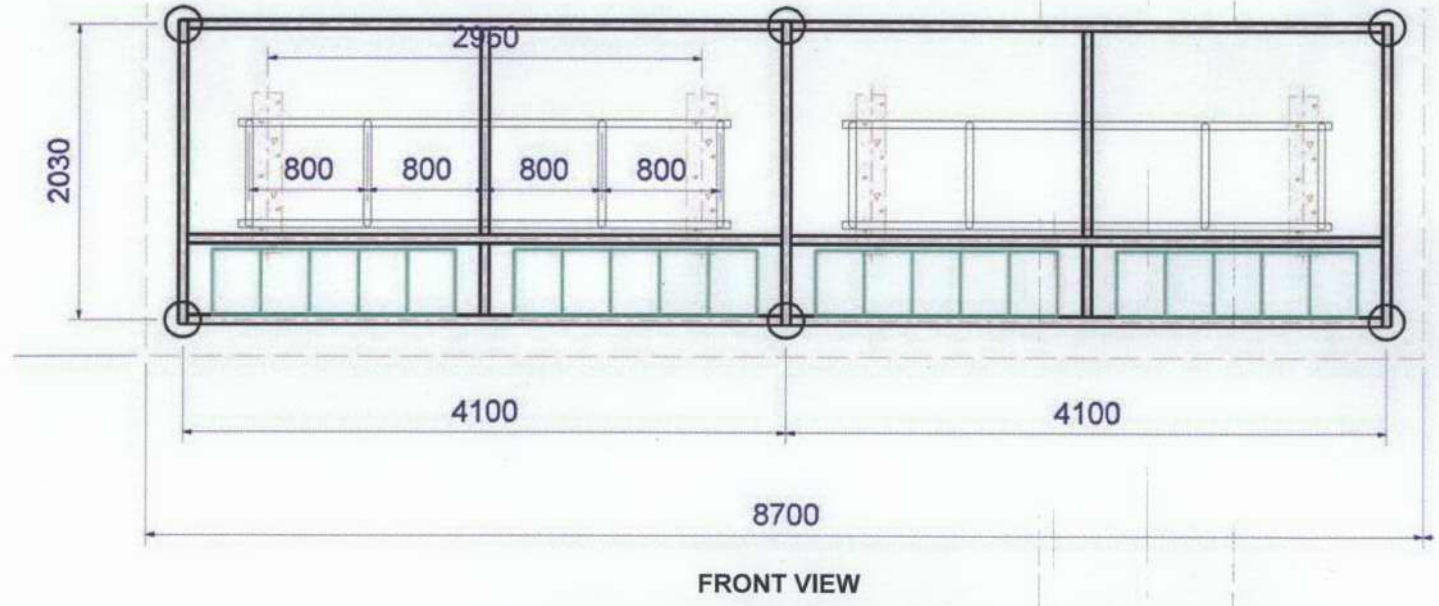


11/0610/FUL

CYCLING PARKING ELEVATION PLANS	
Organisation	St Marys University College
Site Name	St Marys University College – Piazza
Address	268 Waldegrave Road, Twickenham, TW1 4SX
Works	10 stands (2 x 5 hoop rack) under 2 banks of 'Wardale' shelters in Piazza area

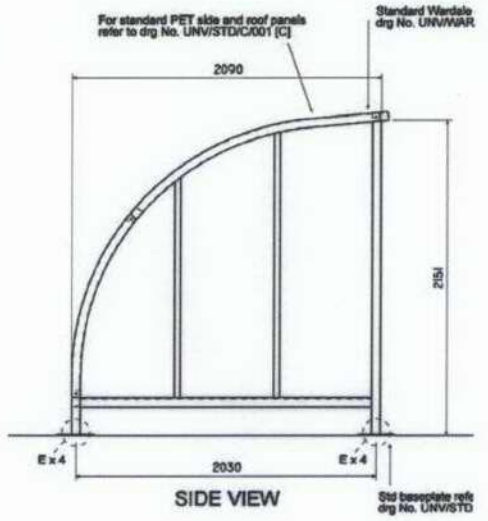

Scale	1:50 @ A4
Date	18/3/2010
Product	Broxap's 2 banks of 4.1m Wardale Shelters

RECEIVED
18 MAR 2011
PLANNING