




Details of this drawing are the copyright of MBH Partnership and must not be reproduced or copied without prior written consent. Do not scale from this drawing.  
 Any errors or omissions are to be reported to the Architect immediately.  
 All proposed road and junction alterations subject to highway engineers detailed design.  
 Removal of any existing tree and landscaped areas subject negotiation with local Authority Planning Dept. and other statutory controls.  
 All drawings to be made in conjunction with structural engineers drawings and all related Architects and consultant drawings and other relevant information.

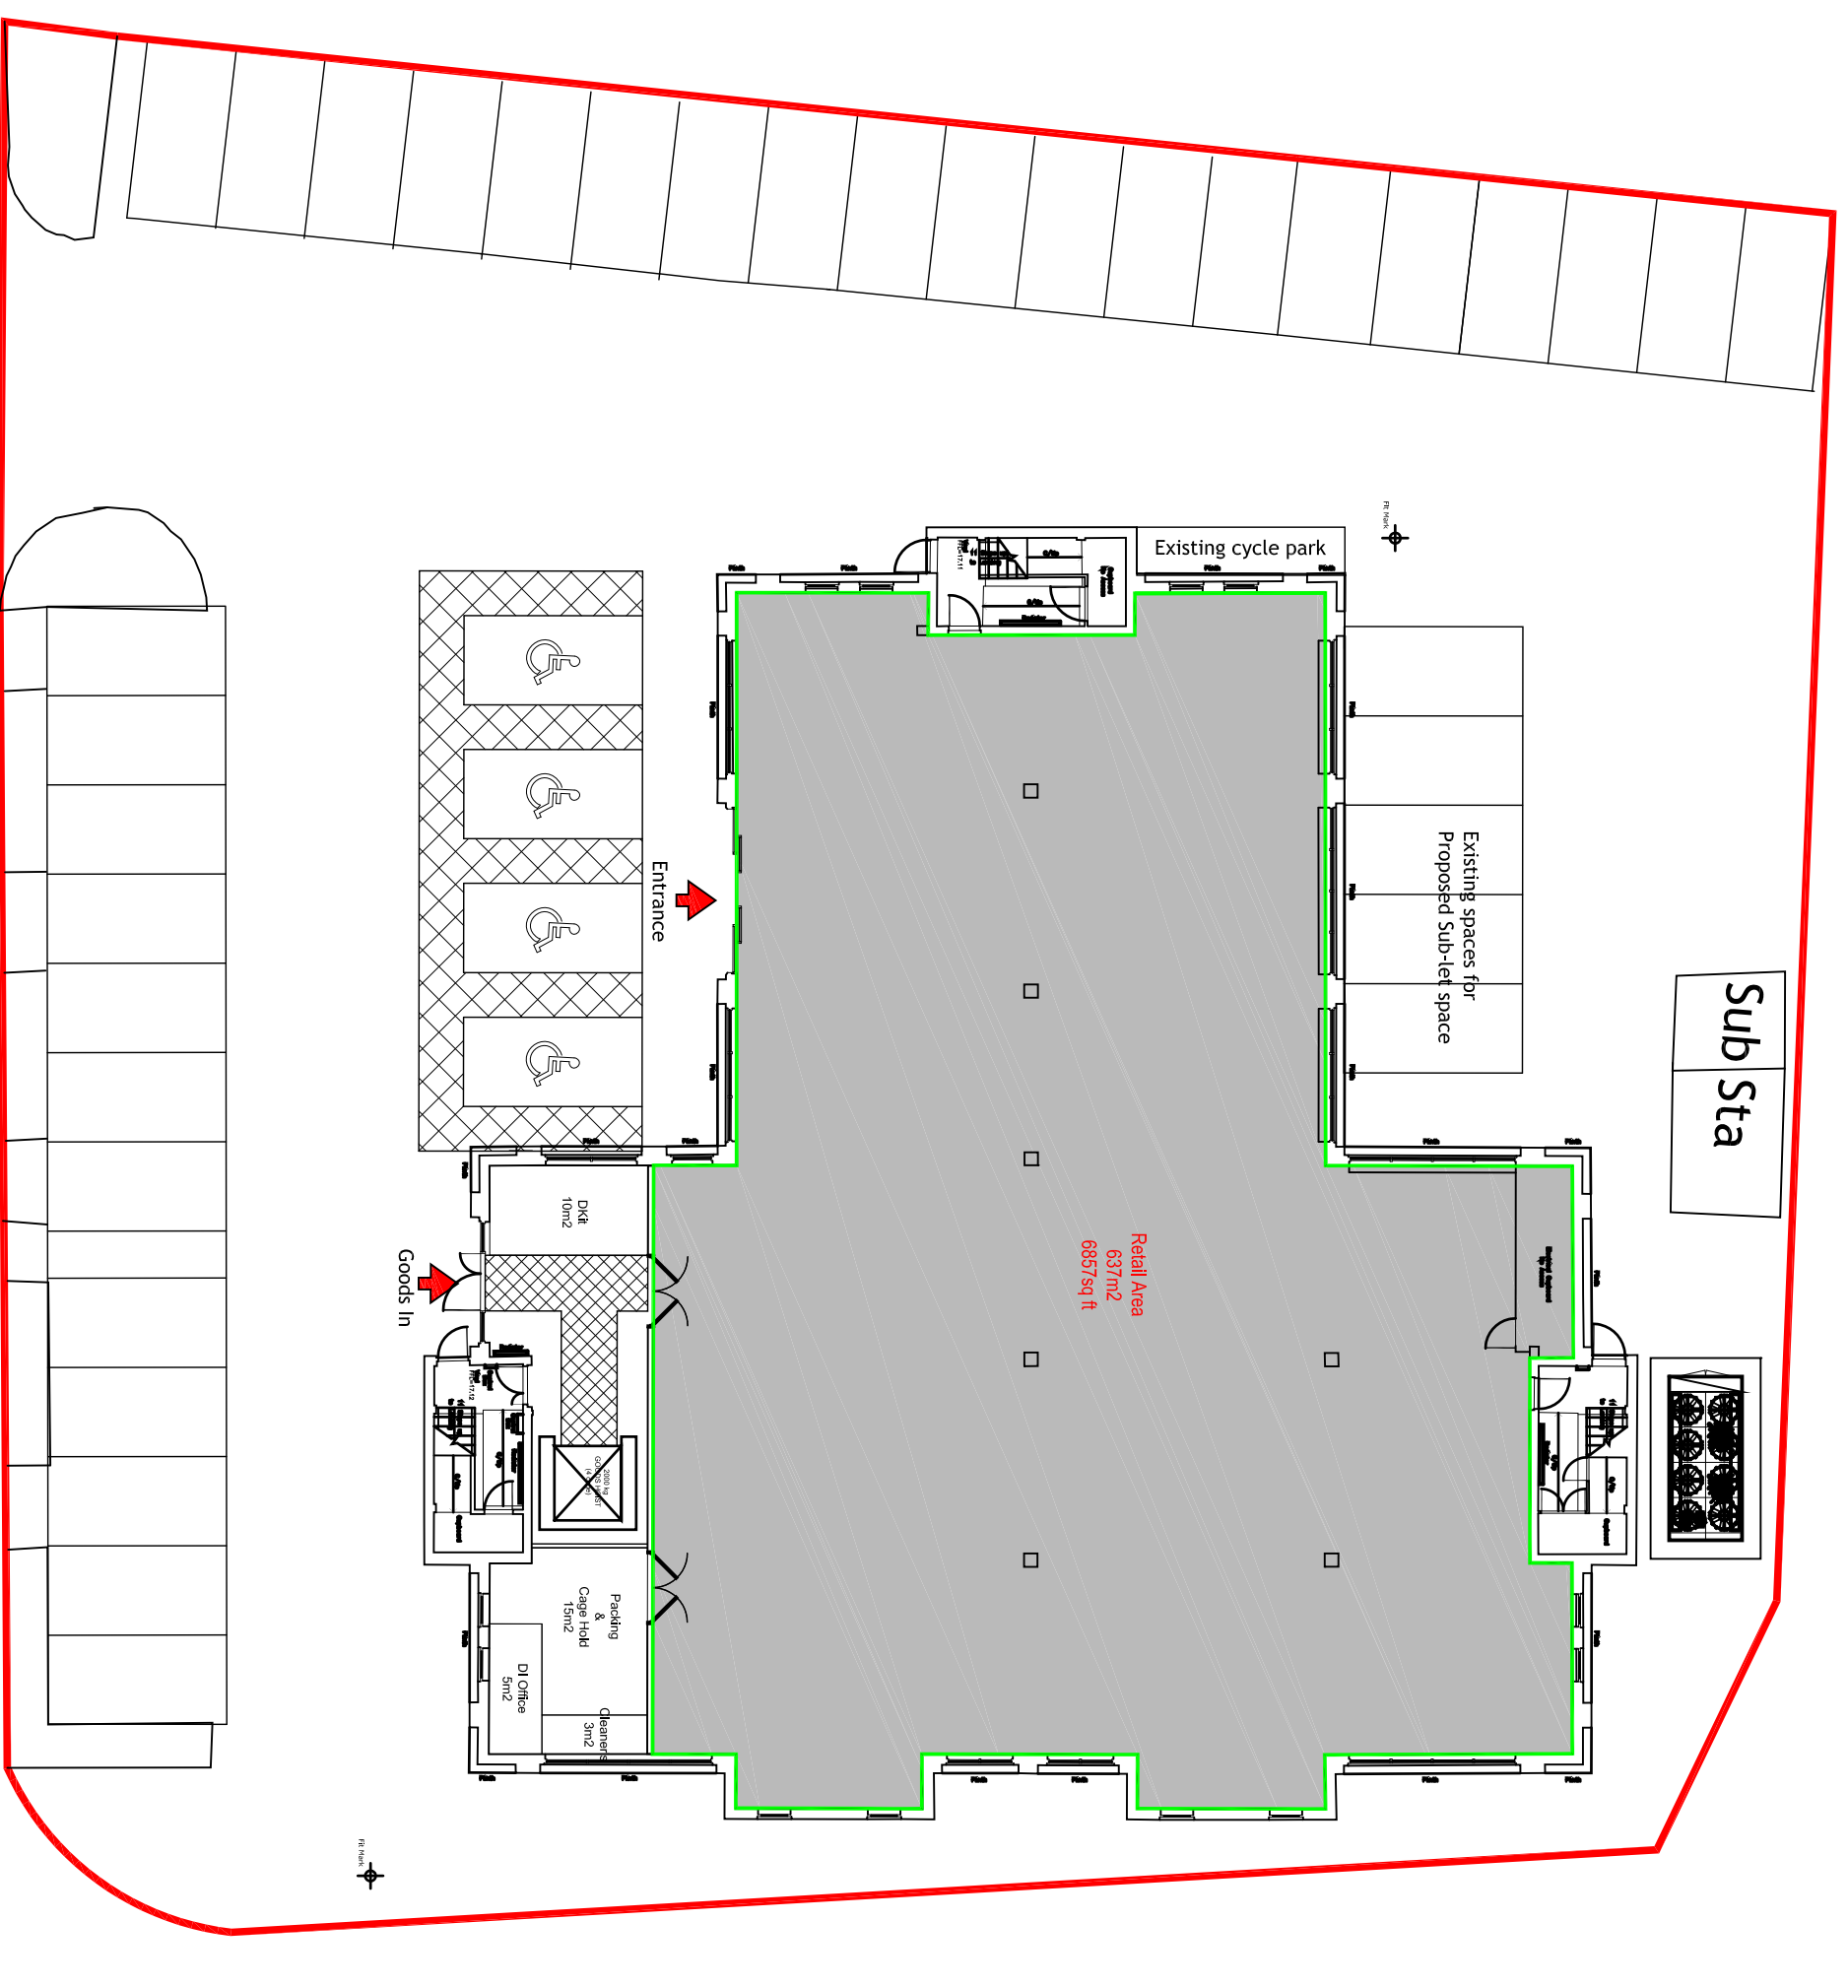

SALES FLOOR

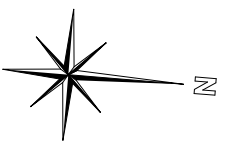

**Waitrose**

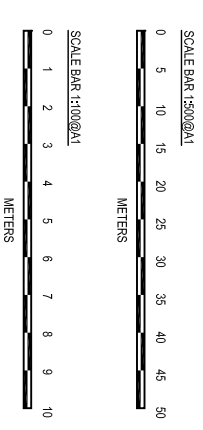

**PLANNING**

REV/NO.	DATE	DESCRIPTION	BY	CHKD BY

**mbh** PARTNERSHIP  
 ARCHITECTURE SURVEYING PROJECT MANAGEMENT

ROSEHUNT HOUSE  
 ROSEDAUNT AVENUE  
 WEST BRILEY  
 SURREY  
 KT14 6BS  
 01832 35642

PROJECT  
**PROPOSED WAITROSE CONVENIENCE\_LARGE**  
 72 OLDFIELD ROAD  
 HAMPTON  
 SURREY

DRAWING TITLE  
**PROPOSED GROUND FLOOR**

DRAWING NO.	DATE	SCALE
10129-PL-01	MARCH 2011	1:100