

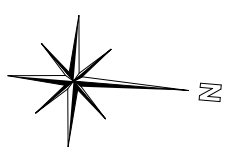


Details of this drawing are the copyright of MBH Partnership and must not be reproduced or copied without prior written consent. Do not scale from the drawing.
 Any errors or omissions are to be reported to the Architect immediately.
 All proposed road and junction alterations subject to highways engineers detailed design.
 Removal of any existing tree and landscaped areas subject negotiation with Local Authority Planning Dept. and other statutory controls.
 All drawings to be made in conjunction with structural engineers drawings and all related Architectural and consultant drawings and other relevant information.

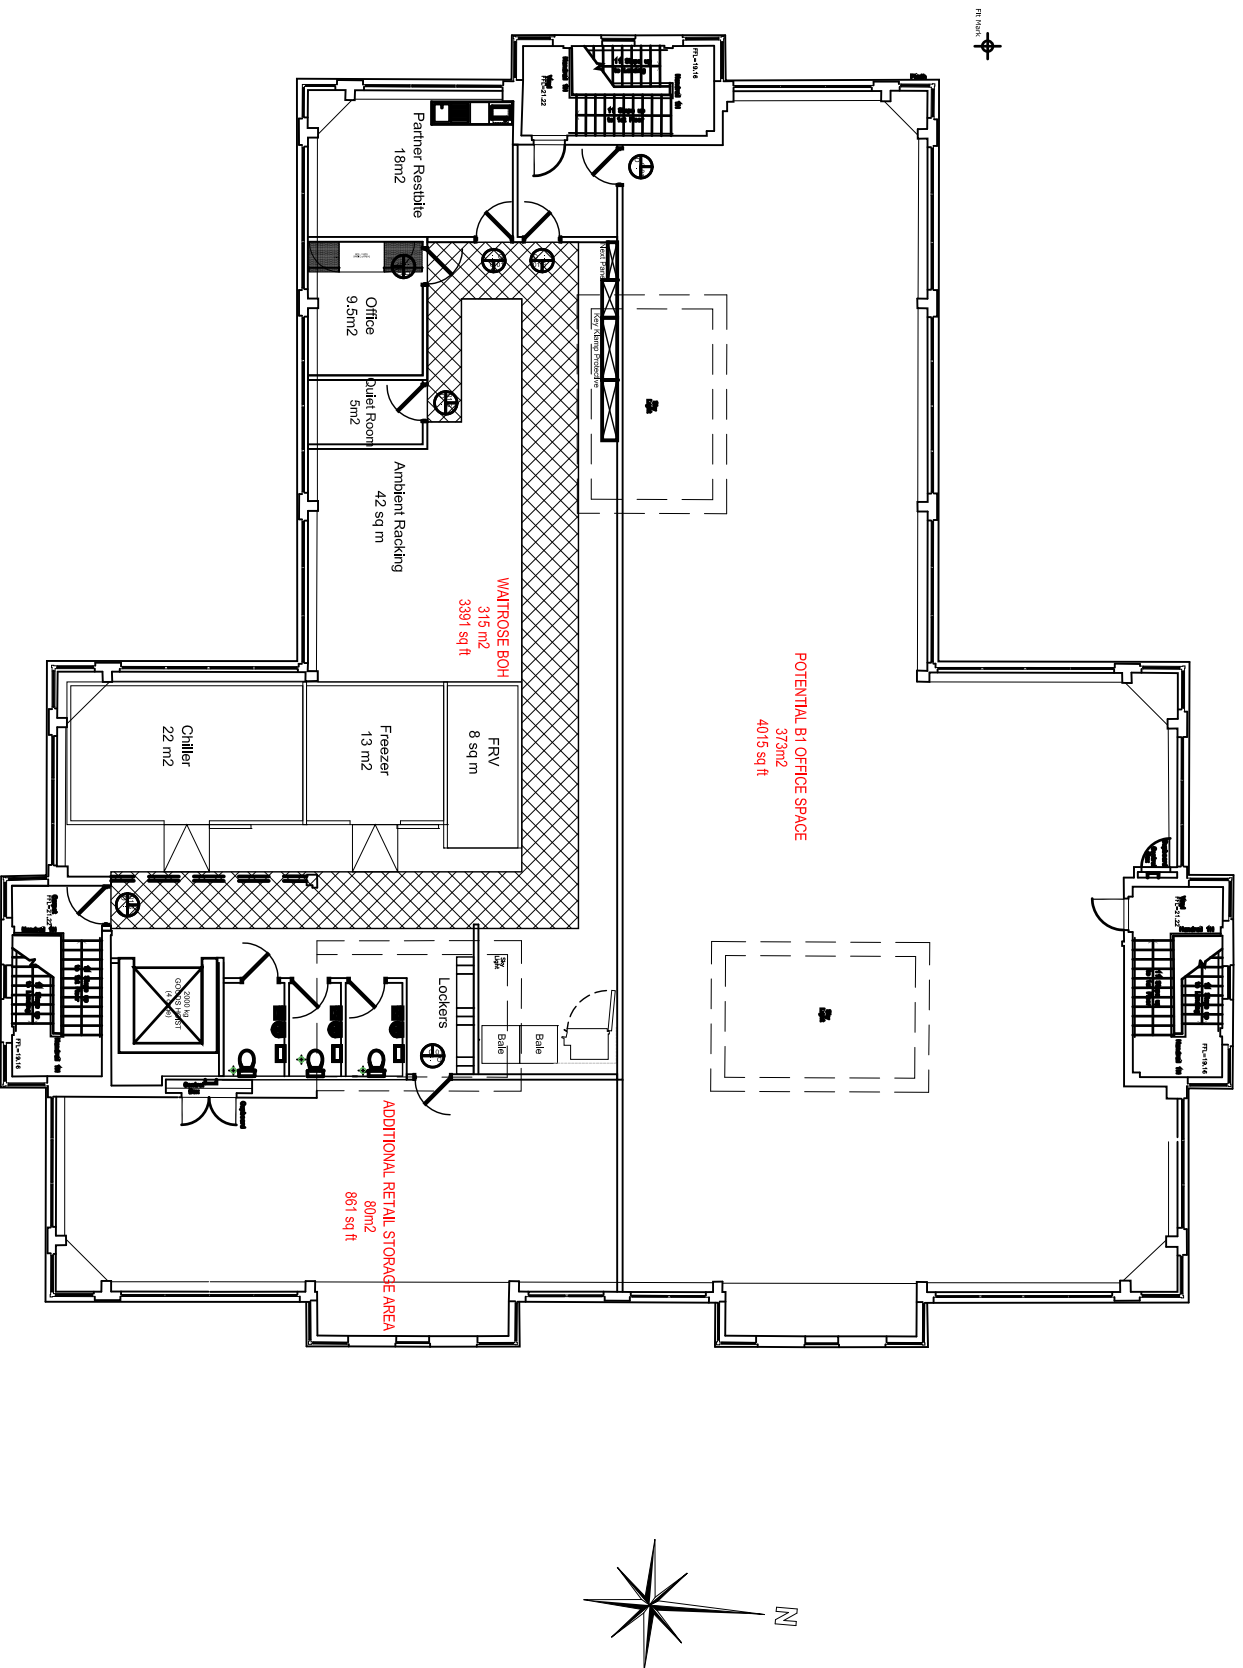

Waitrose

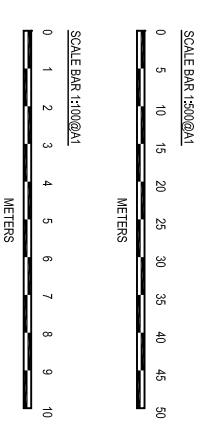

PLANNING

REV/NO.	DATE	DESCRIPTION	BY	CHKD BY
A	30.03.11	FOLLOW AREA REMOVED	OO	

mbh PARTNERSHIP
 ARCHITECTURE SURVEYING PROJECT MANAGEMENT

ROSEMOUNT HOUSE
 ROSEMOUNT AVENUE
 WEST BYRLEET
 SURREY
 KT14 6BS
 01832 35642

PROJECT
PROPOSED WAITROSE CONVENIENCE_LARGE
 72 OLDFIELD ROAD
 HAMPTON
 SURREY

DRAWING TITLE
PROPOSED FIRST FLOOR

DRAWN BY	OO	CHECKED BY	MBH	DRAWING NO.	10129-PL_02	REV	A
SCALE	1:100	DATE	MARCH 2011				