




**Elevation South**

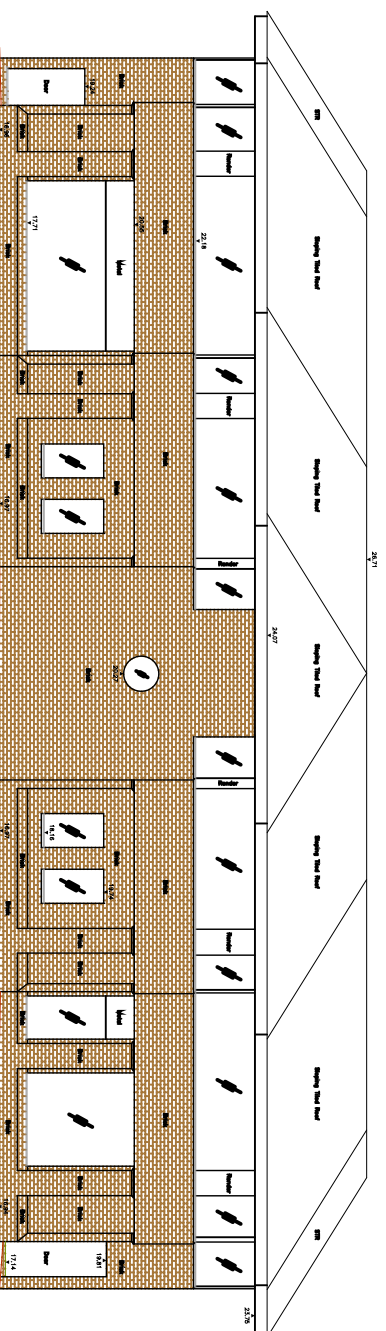


**Elevation West**

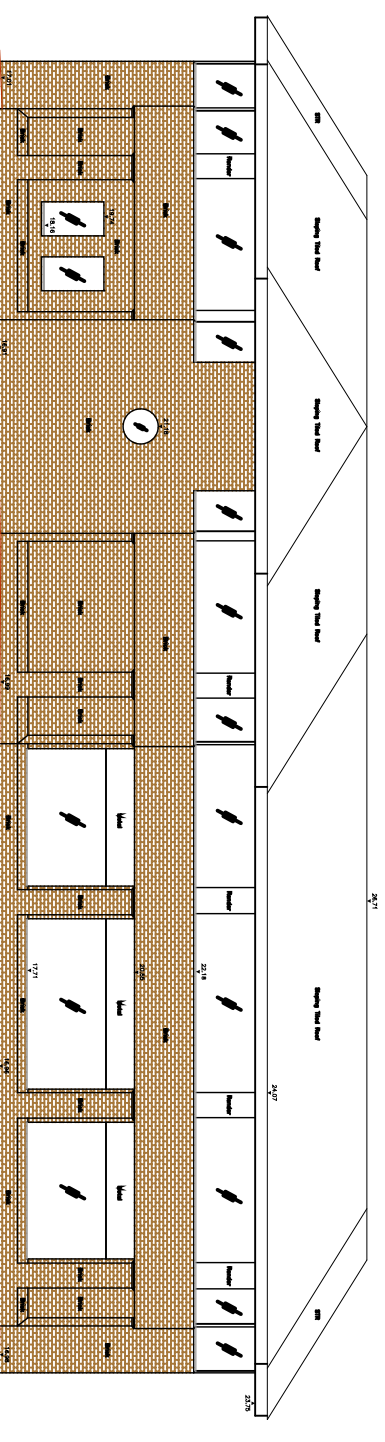

**Elevation North**

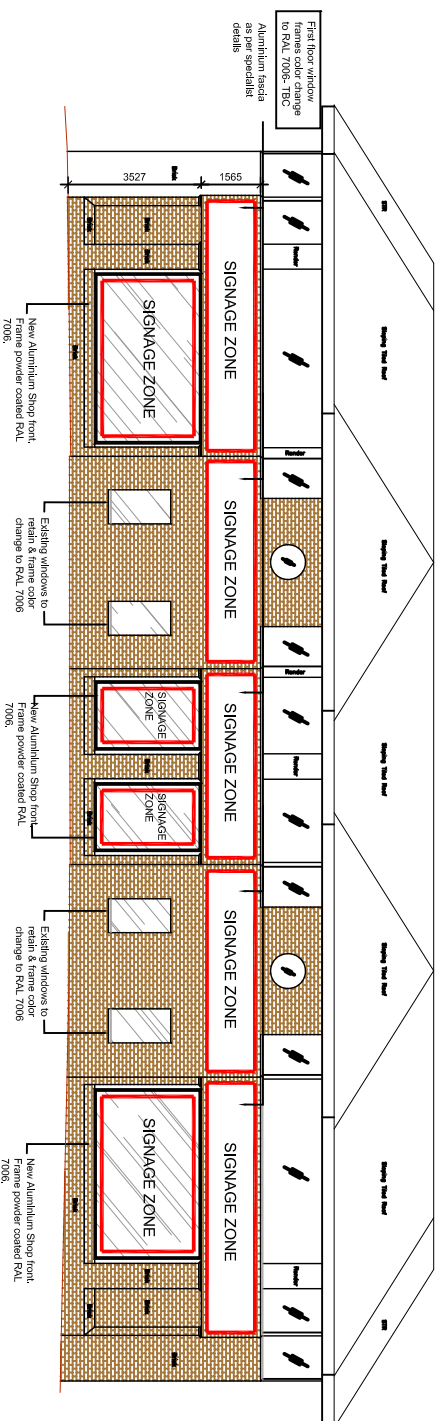

**Elevation East**

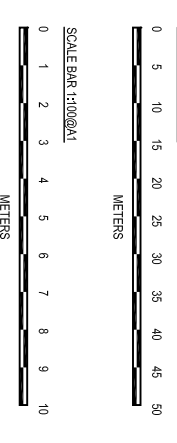

**PLANNING**

REV/NO.	DATE	DESCRIPTION	BY	CHKD BY
A	08.04.11	WINN/ OMITTED	CO	

ARCHITECTURE SURVEYING PROJECT MANAGEMENT

ROSEMARY HOUSE  
ROSEMARY AVENUE  
WEST BRILEY  
SURREY  
KT14 6BS  
01882 53545

---

PROJECT  
**PROPOSED WAITROSE CONVENIENCE LARGE**  
 72 OLDFIELD ROAD  
 HAMPTON  
 SURREY

DRAWING TITLE			
PROPOSED ELEVATIONS			
DRAWN BY	OO	CHECKED BY	MBH
SCALE	1:100	DATE	MARCH 2011
DRAWING NO.	10129-PL-03		REV
			A