


contractors are to check all levels and dimensions before work starts. All work shall be in accordance with the contract documents and any discrepancies are to be referred to the architect.

REV	DATE	DESCRIPTION	DWN	CHKD

Hatched area denotes area requiring planning permission

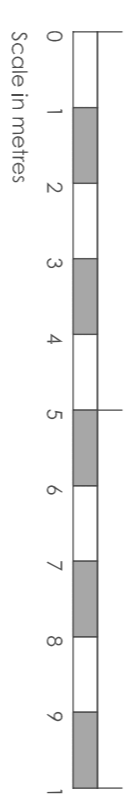


Architects + Interior Designers Limited
 GREAT BURSTED SCHOOL HOUSE, 70 LAMON ROAD,
 BILBERICK, ESSEX CM12 8JD
 TEL: 01277 632306 FAX: 01277 632307 EMAIL: sam@lap-architects.co.uk
www.lap-architects.com

Project
 PARK HOUSE
 TEDDINGTON
 LONDON
 client
 LONGFORD SECURITIES
 & EQUITIES Ltd.

Drawing title
 SECOND FLOOR

drawing number	7524/104	revision	
scale	1:100 @ A1	checked	
drawn	JLL	date	14th JUL 2011

THIS DRAWING IS THE PROPERTY OF LAP ARCHITECTS + INTERIOR DESIGNERS LIMITED. IT IS TO BE USED ONLY FOR THE PROJECT AND SITE SPECIFICALLY IDENTIFIED. IT IS NOT TO BE REPRODUCED OR TRANSMITTED IN ANY FORM OR BY ANY MEANS, ELECTRONIC OR MECHANICAL, INCLUDING PHOTOCOPYING, RECORDING, OR BY ANY INFORMATION STORAGE AND RETRIEVAL SYSTEM, WITHOUT THE WRITTEN PERMISSION OF LAP ARCHITECTS + INTERIOR DESIGNERS LIMITED.

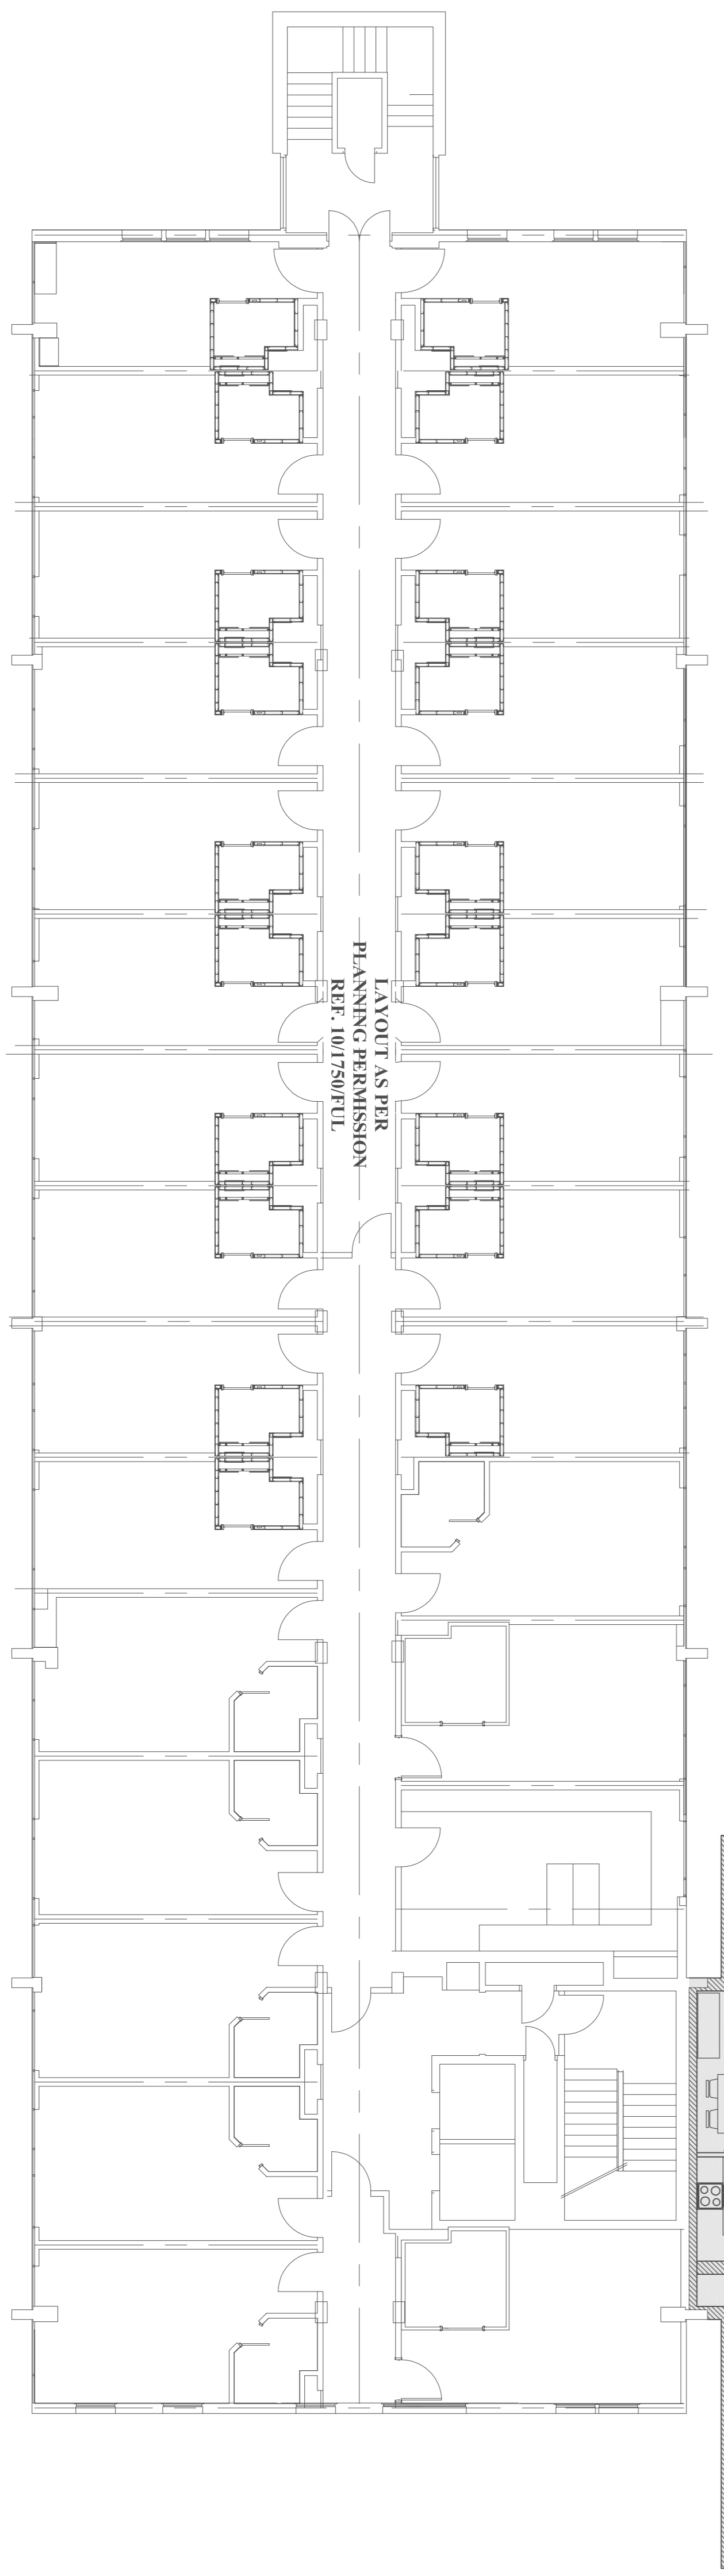

LAYOUT AS PER
 PLANNING PERMISSION
 REF: 10/1750/FUL