

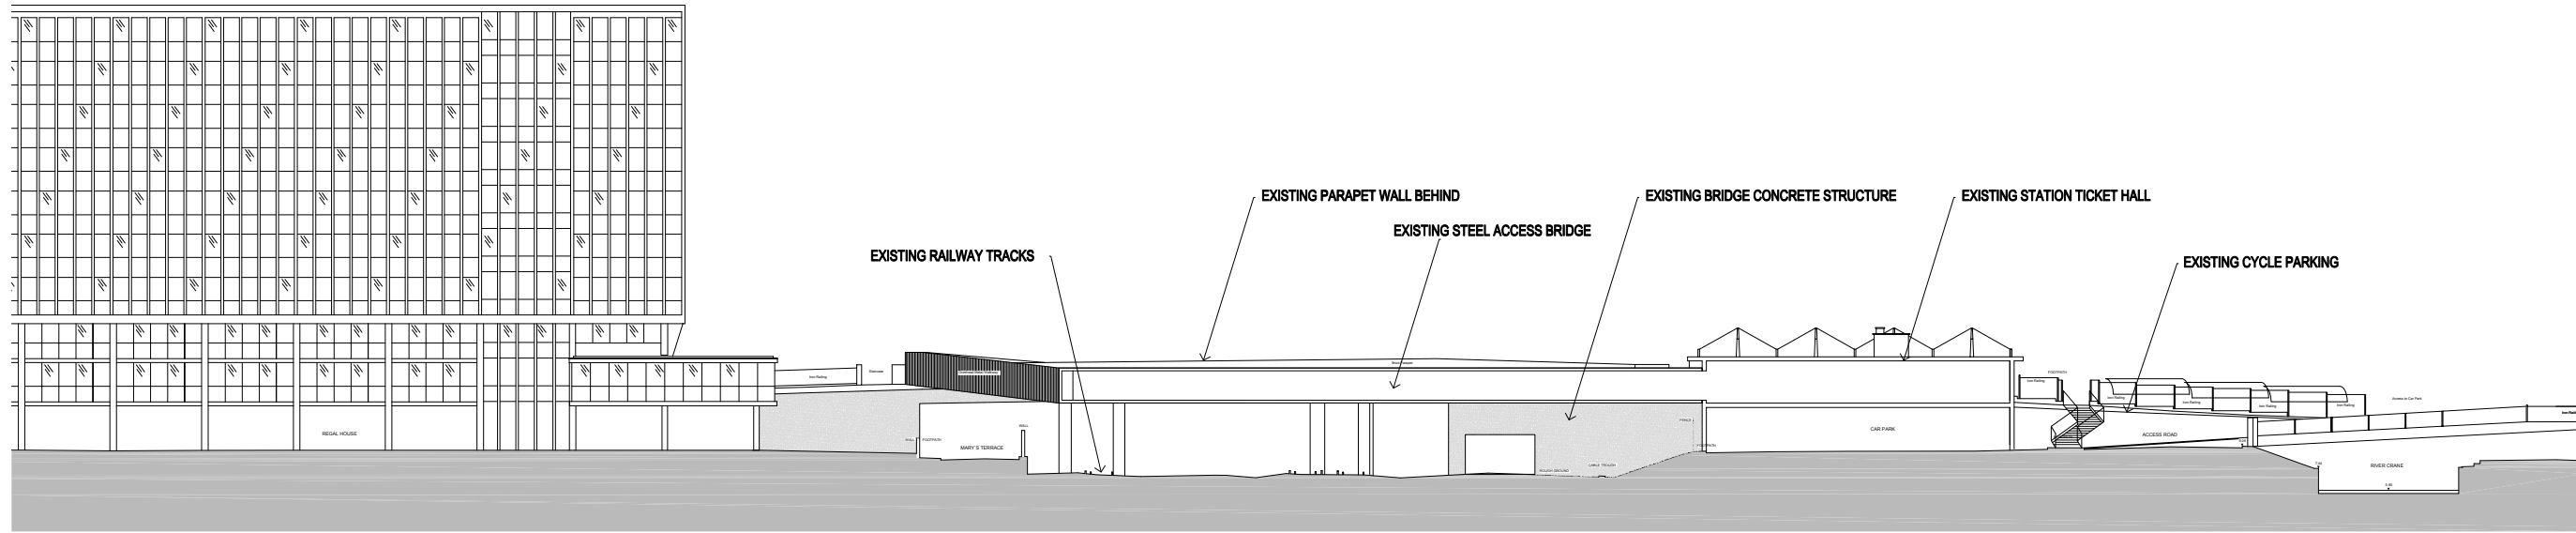


- NOTES
- 1 The Contractor must check and confirm dimensions
 - 2 All discrepancies must be reported and resolved by the Architect before works commence
 - 3 This drawing is not to be scaled
 - 4 All work and materials to be in accordance with current applicable Statutory Legislation and to comply with all relevant Codes of Practice and British Standards.

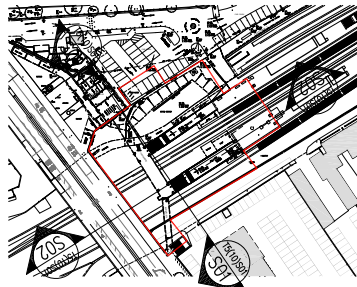

SECTION FACING WEST S01 - S01

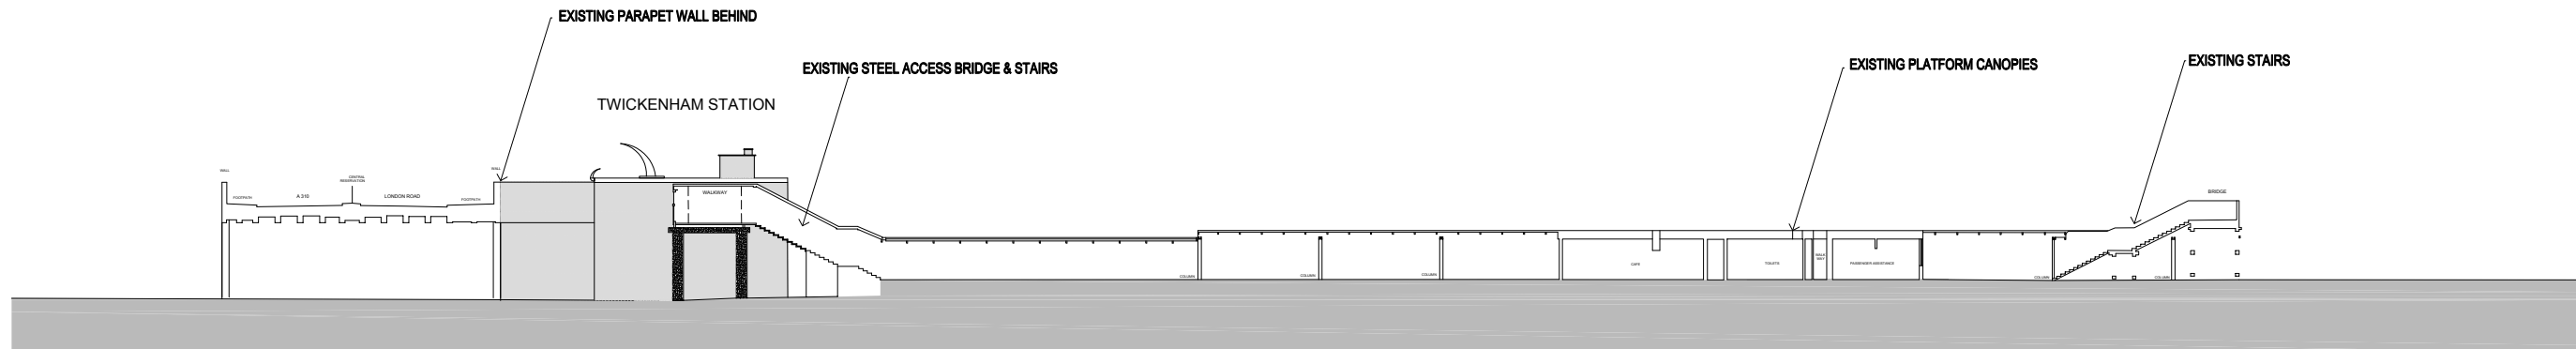

SECTION FACING NORTH S02 - S02

A	ISSUED FOR PLANNING	05/05/11
Rev		Date

Rolfe Judd
 Architecture Planning Interiors
 Old Church Court, Claylands Road, The Oval, London SW8 1NZ
 T 020 7566 1500
 www.rolfe-judd.co.uk

Client



Network Rail & Kier in partnership

Project
 TWICKENHAM STATION

Drawing
 EXISTING SECTIONS

Scale	Date	Drawn
1:2500A1/1:5000A3	MAY 11	LB
Drawing No	Revision	
4674 / T(10)S01	A	
CAD Ref No	© \\4674\T_Series\Scheme 7\T10\T(10)S01	
© Copyright Rolfe Judd Ltd		

This scale is 100mm in length when printed at the size indicated in the title block.