


1:1000 1:2000 1:5000 1:10000
 Metric Feet
 Metric Feet



11'1581/FULL

RPOCL
 16 MAY 2011

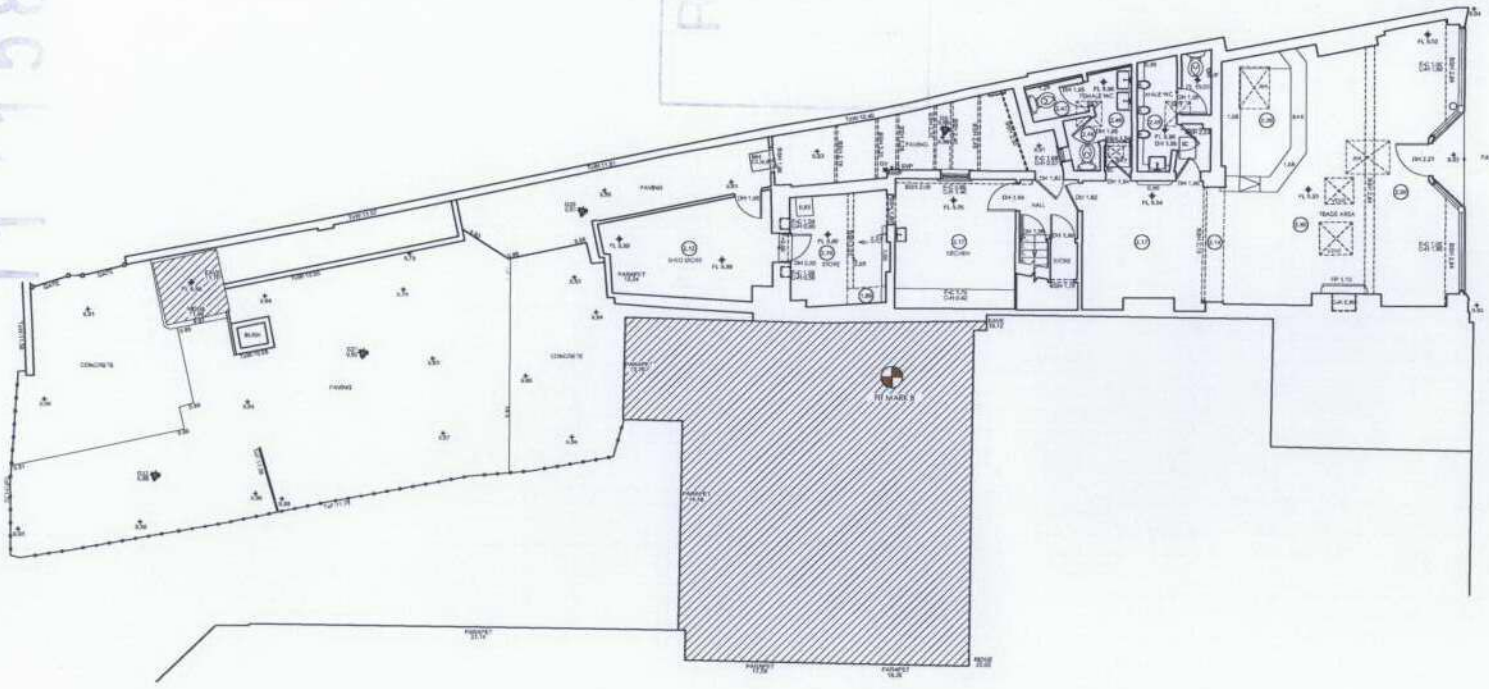

DO NOT SCALE FROM DRAWING
 ALL DIMENSIONS TO BE CHECKED ON SITE

LAND MEASURED SURVEY	
NO.	DESCRIPTION
1	...
2	...
An assumed datum was used.

GENERAL ISSUE 16/08/2010 08

METRO PLANS
 3 GALENA RD
 HAMPSHIRE
 LONDON W6 0LT
 TEL NO: +44 (0) 20 8341 4888
 FAX NO: +44 (0) 20 8341 4842
 EMAIL: info@metroplans.com
 WEB: www.metroplans.com

LAND & MEASURED BUILDING SURVEYS

CONGREVE HORNER
 No.80 HIGH ST, HAMPTON HILL, TW12

FLOOR & SITE PLAN

	WR	1:50 (A0)
	DC	3083
	AUG '10	3083-01

No.80 HIGH ST. HAMPTON HILL
 GROUND FLOOR & SITE PLAN