

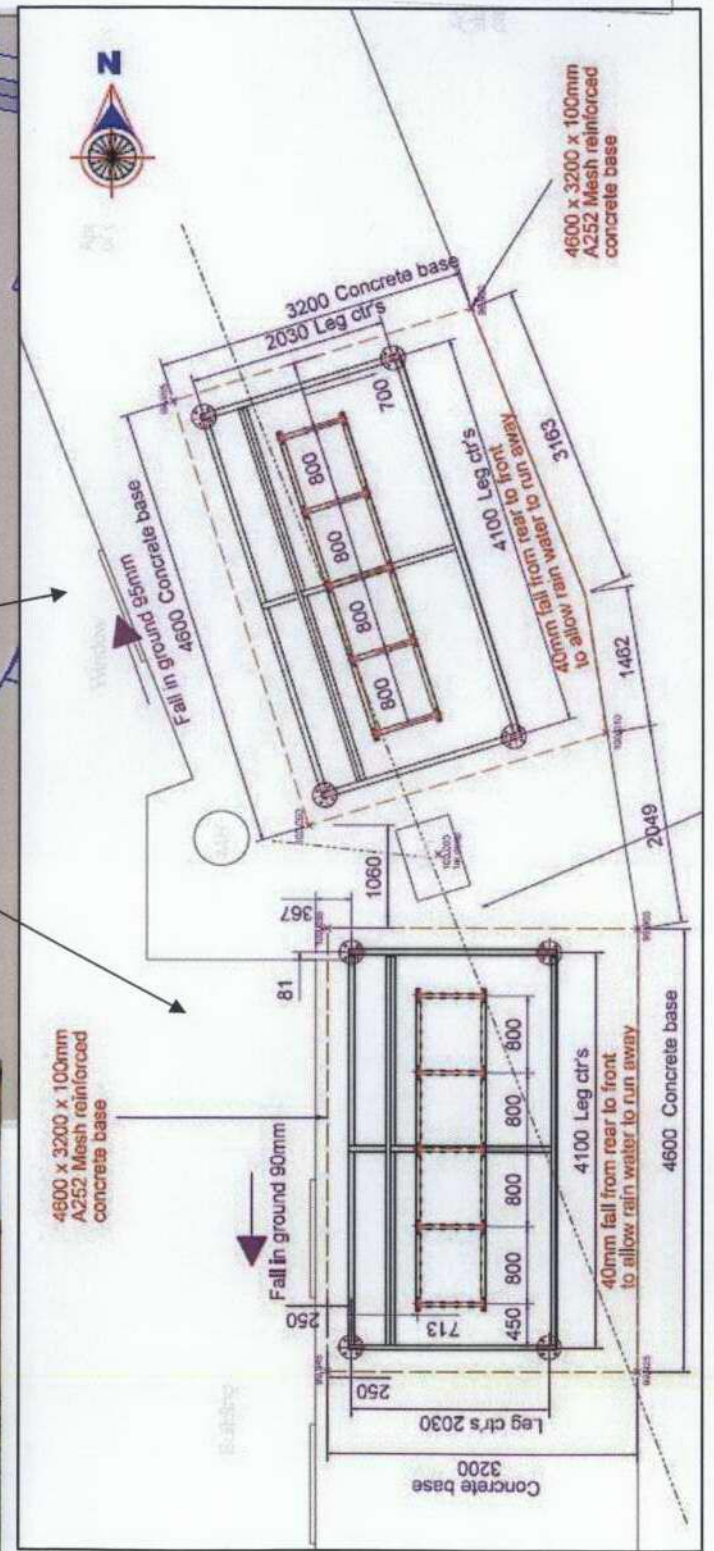


CYCLING PARKING SITE PLAN

Site Name	St Mary's College – Q Clive Hostel	RECEIVED 18 MAY 2011 PLANNING
Address	268 Waldegrave Road, Twickenham, TW1 4SX	
Description of works	Installation of 2 'Wardale' shelters on concrete bases with 5 cycle stands under each shelter.	

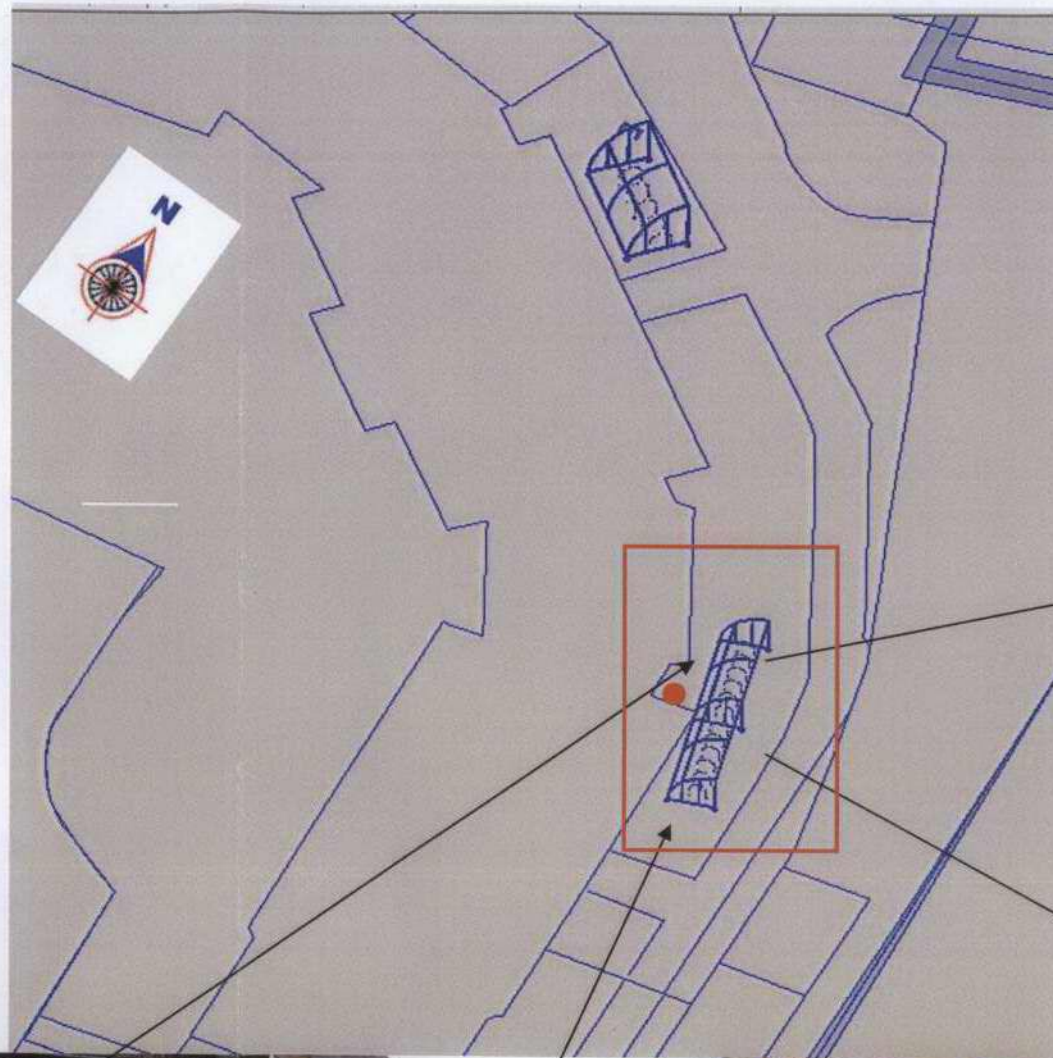

NB:
Colour will
be green
and
lockers
will not be
included

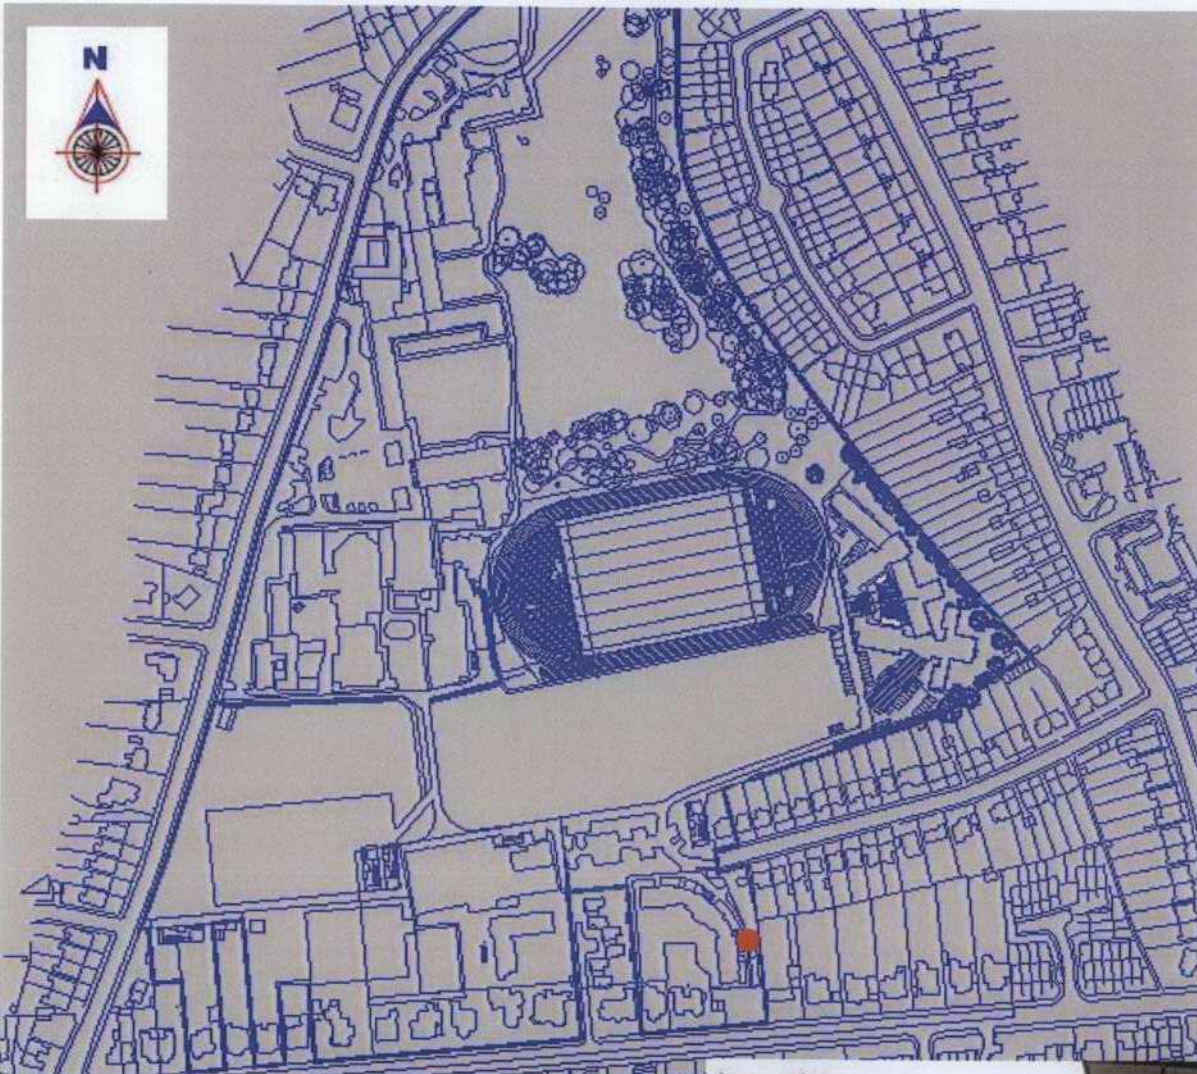

NB: Tree stump to be removed by college