



- NOTES
- 1 The Contractor must check and confirm dimensions
 - 2 All discrepancies must be reported and resolved by the Architect before works commence
 - 3 This drawing is not to be scaled
 - 4 All work and materials to be in accordance with current applicable Statutory Legislation and to comply with all relevant Codes of Practice and British Standards.

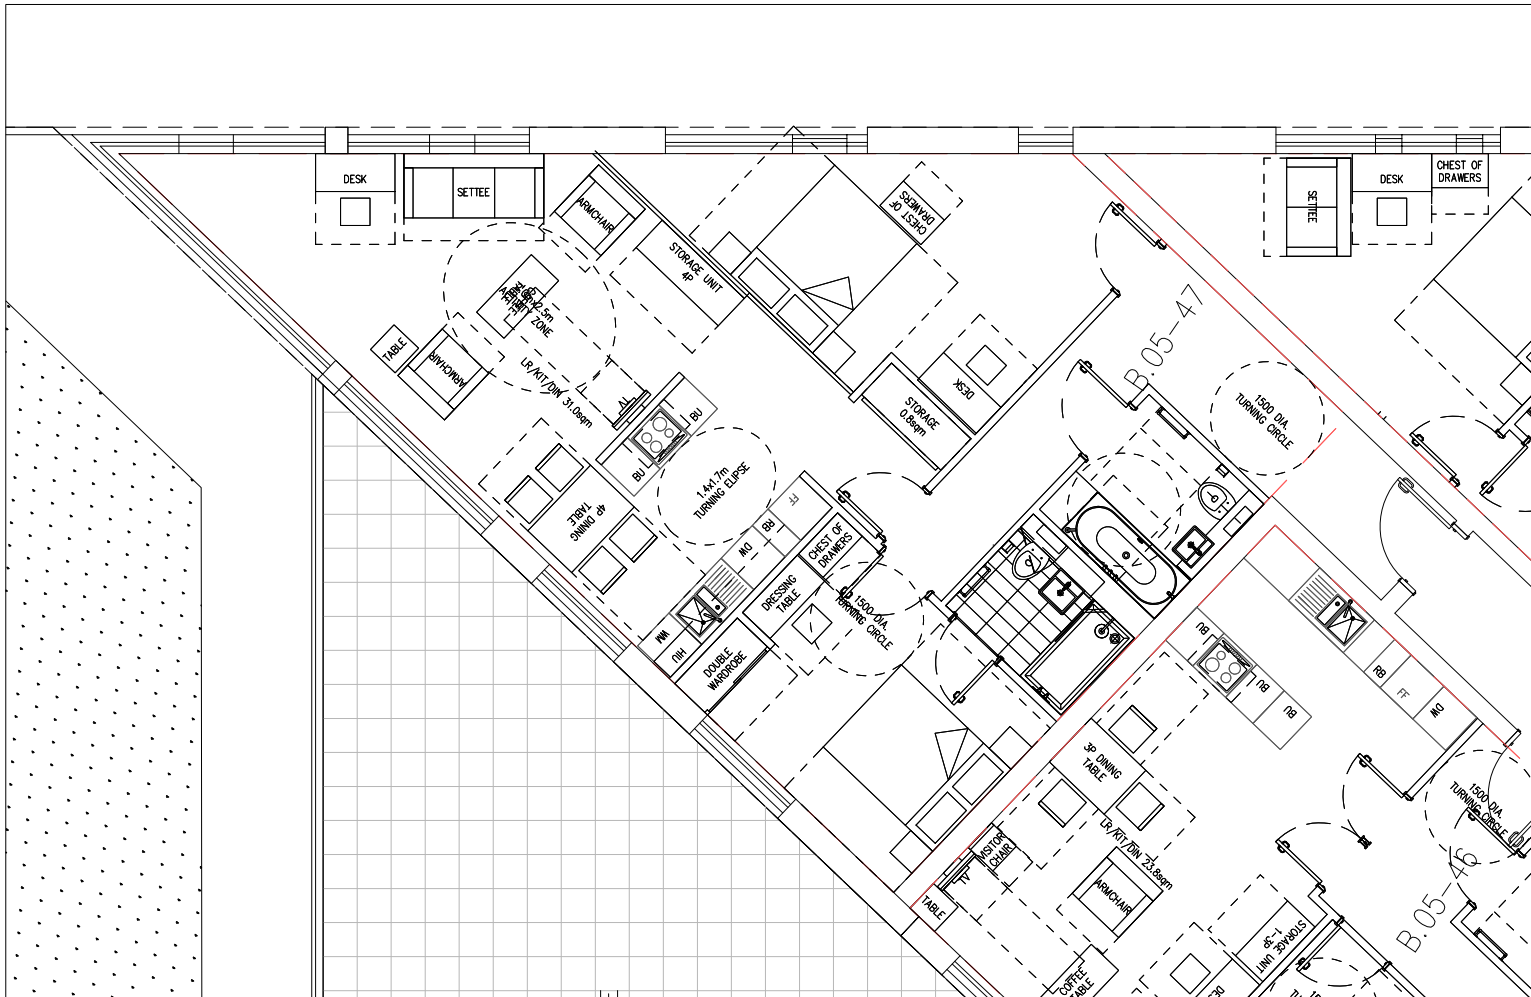

LOCATION OF OVERSIZED DWELLINGS
SCALE 1:500 @ A1 - 1:1000 @ A3

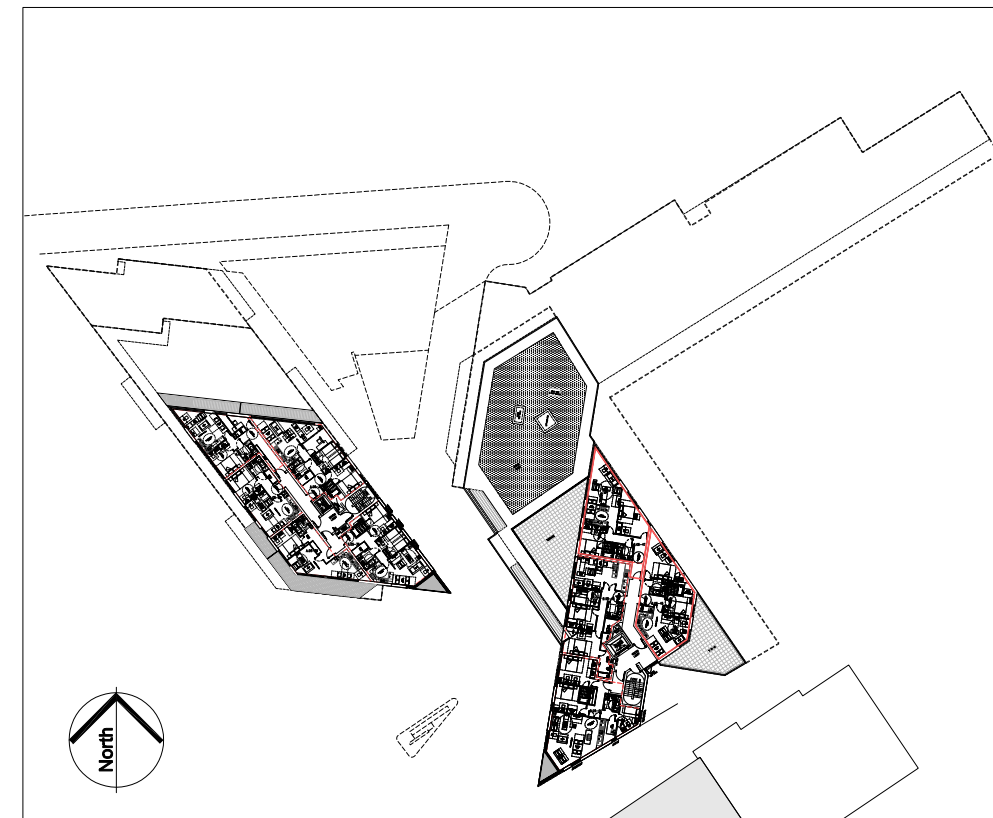

This scale is 100mm in length when printed of the size indicated in the title block.

A	ISSUED FOR COMMENT	28/04/11
Rev		Date

Rolfe Judd
Architecture Planning Interiors
Old Church Court, Claylands Road, The Oval, London SW8 1NZ
T 020 7566 1500
www.rolfe-judd.co.uk

Client

Solum
REGENERATION
Network Rail & Kier in partnership

Project
TWICKENHAM STATION

Drawing
OVERSIZED FLATS BLOCK B
FLOOR 5 - FLATS: 45,47

Scale	Date	Drawn
1:50(A1) 1:100(A3)	MAY 11	EM
Drawing No	Revision	
4674 / T_B(70)P05a	A	
CAD Ref No ©:\4674\T_Series\Scheme 7\170\T_B(70)P05a © Copyright Rolfe Judd Ltd		