

# Twickenham Station Redevelopment Scheme 7 Planning Application

MAY 2011

## Rolfe Judd

Ref: K:4674/DOC/POST CABE NOTES

[www.rolfe-judd.co.uk](http://www.rolfe-judd.co.uk)

© Rolfe Judd Old Church Court Claylands Road The Oval London SW8 1NZ T: 020 7556 1500 F: 020 7556 1501 E: [info@rolfe-judd.co.uk](mailto:info@rolfe-judd.co.uk)

# Existing Station

# EXISTING STATION ANALYSIS



MULTIPLE ENTRANCES CONFLICT WITH TRAIN INFORMATION AND TICKETING REQUIREMENTS



STORAGE FOR MATCHDAY BARRIERS INADEQUATE



CONCOURSE TOO SMALL, CEILING HEIGHT INADEQUATE



ARRIVAL DISAPPOINTING AND FORECOURT CRAMPED




STAIRS POOR QUALITY INTERNAL AND EXTERNAL APPEARANCE



LINK BRIDGE VERY NARROW, POOR INTERNAL ENVIRONMENT AND NEGATIVE EXTERNAL APPEARANCE



# Existing Plan

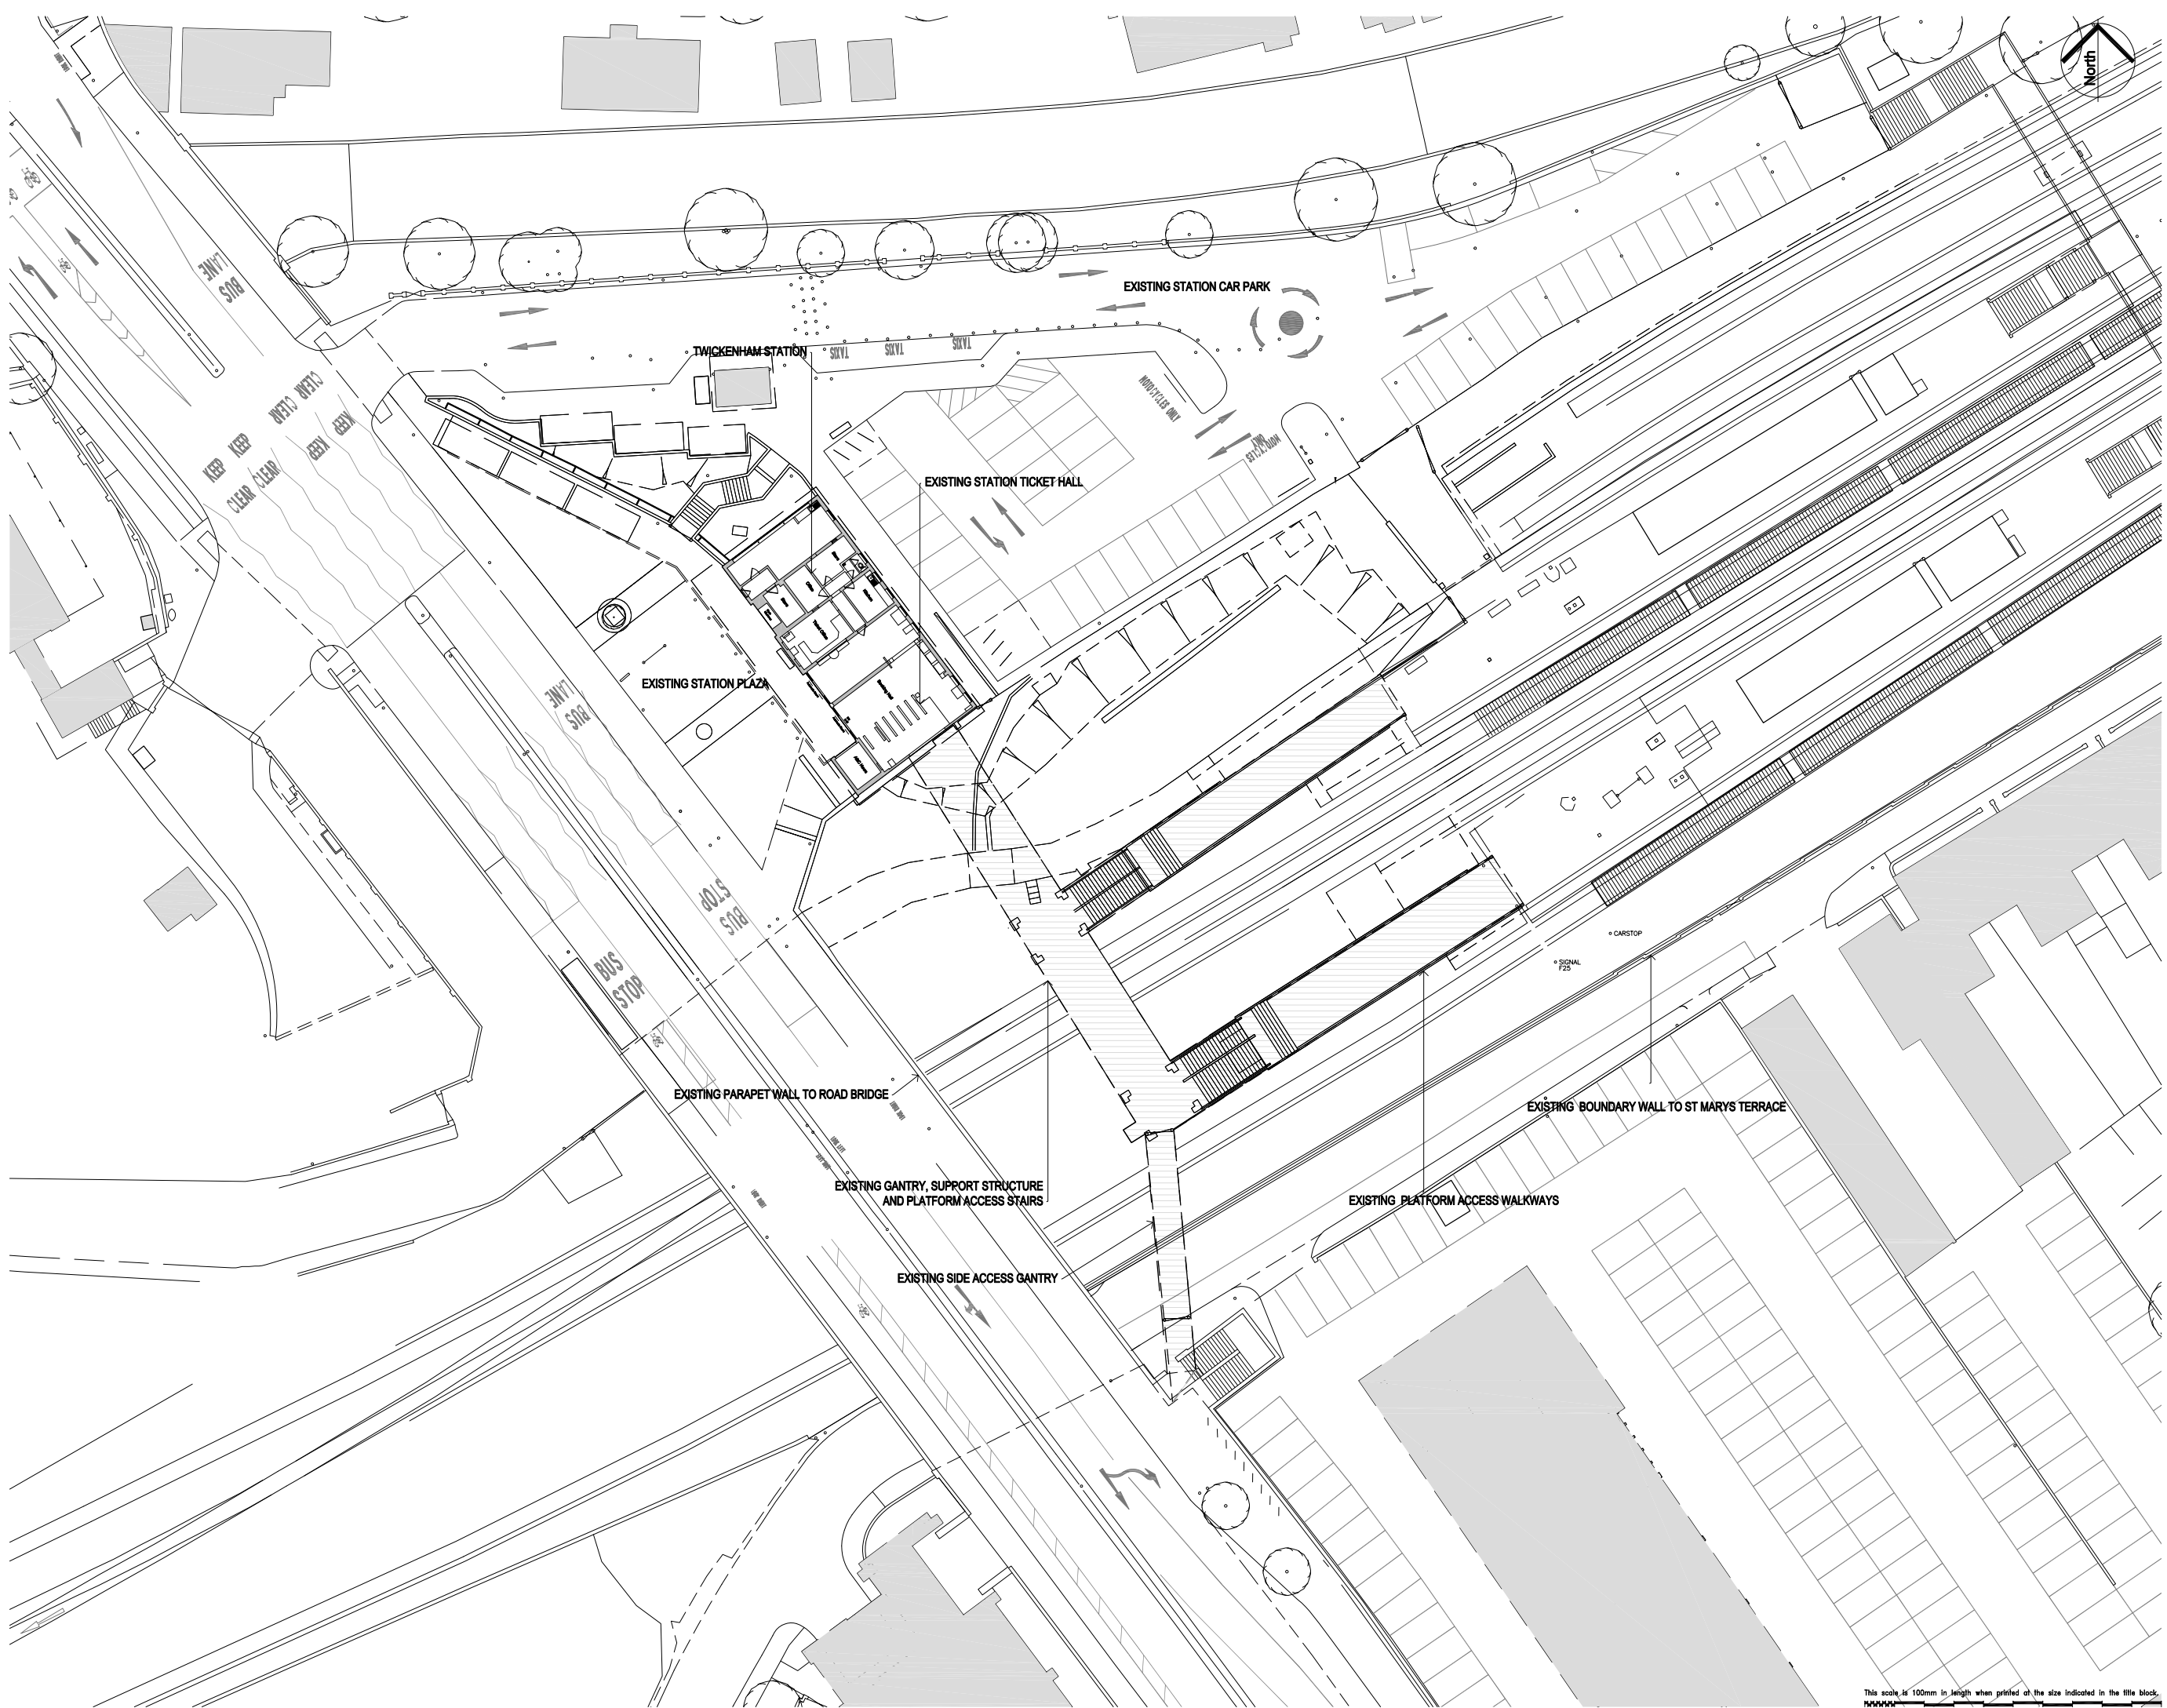

- NOTES
- 1 The Contractor must check and confirm dimensions
  - 2 All discrepancies must be reported and resolved by the Architect before works commence
  - 3 This drawing is not to be scaled
  - 4 All work and materials to be in accordance with current applicable Statutory Legislation and to comply with all relevant Codes of Practice and British Standards.

A ISSUED FOR PLANNING 05/05/11  
 Rev | Date

**Rolfe Judd**  
 Architecture Planning Interiors  
 Old Church Court, Claylands Road, The Oval, London SW8 1NZ  
 T 020 7566 1500  
 www.rolfe-judd.co.uk

Client  
**Solum**  
 REGENERATION  
 Network Rail & Kier in partnership  
 Project  
 TWICKENHAM STATION

Drawing  
 EXISTING PLAN AT BRIDGE LEVEL

Scale	Date	Drawn
1:2500A1/1:5000A3	MAY 11	LB
Drawing No	Revision	
4674 / T(10)P00	A	
<small>CAD Ref No          G:\4674\T_Series\Scheme 7\T10\T(10)P00          © Copyright Rolfe Judd Ltd</small>		

This scale is 100mm in length when printed at the size indicated in the title block.

# Proposed Plans & Elevations



- NOTES
- 1 The Contractor must check and confirm dimensions
  - 2 All discrepancies must be reported and resolved by the Architect before works commence
  - 3 This drawing is not to be scaled
  - 4 All work and materials to be in accordance with current applicable Statutory Legislation and to comply with all relevant Codes of Practice and British Standards.

C	ISSUED FOR PLANNING	28/04/11
B	ISSUED FOR INFORMATION	21/04/11
A	LAYOUT AMENDMENTS	17/02/11
Rev		Date

**Rolfe Judd**  
 Architecture Planning Interiors  
 Old Church Court, Claylands Road, The Oval, London SW8 1NZ  
 T 020 7566 1500  
 www.rolfe-judd.co.uk

Client


**Solum**  
 REGENERATION  
 Network Rail & Kier in partnership

Project  
**TWICKENHAM STATION**

Drawing  
**SCHEME 7 PROPOSED PLAN  
 BRIDGE LEVEL**

Scale	Date	Drawn
1:250(A1) 1:500(A3)	NOV 10	EM
Drawing No	Revision	
4674 / T(20)P00	C	
CAD Ref No		
©\4674\T_Series\Scheme 7\T20\T20P00		
© Copyright Rolfe Judd Ltd		

This scale is 100mm in length when printed of the size indicated in the title block.

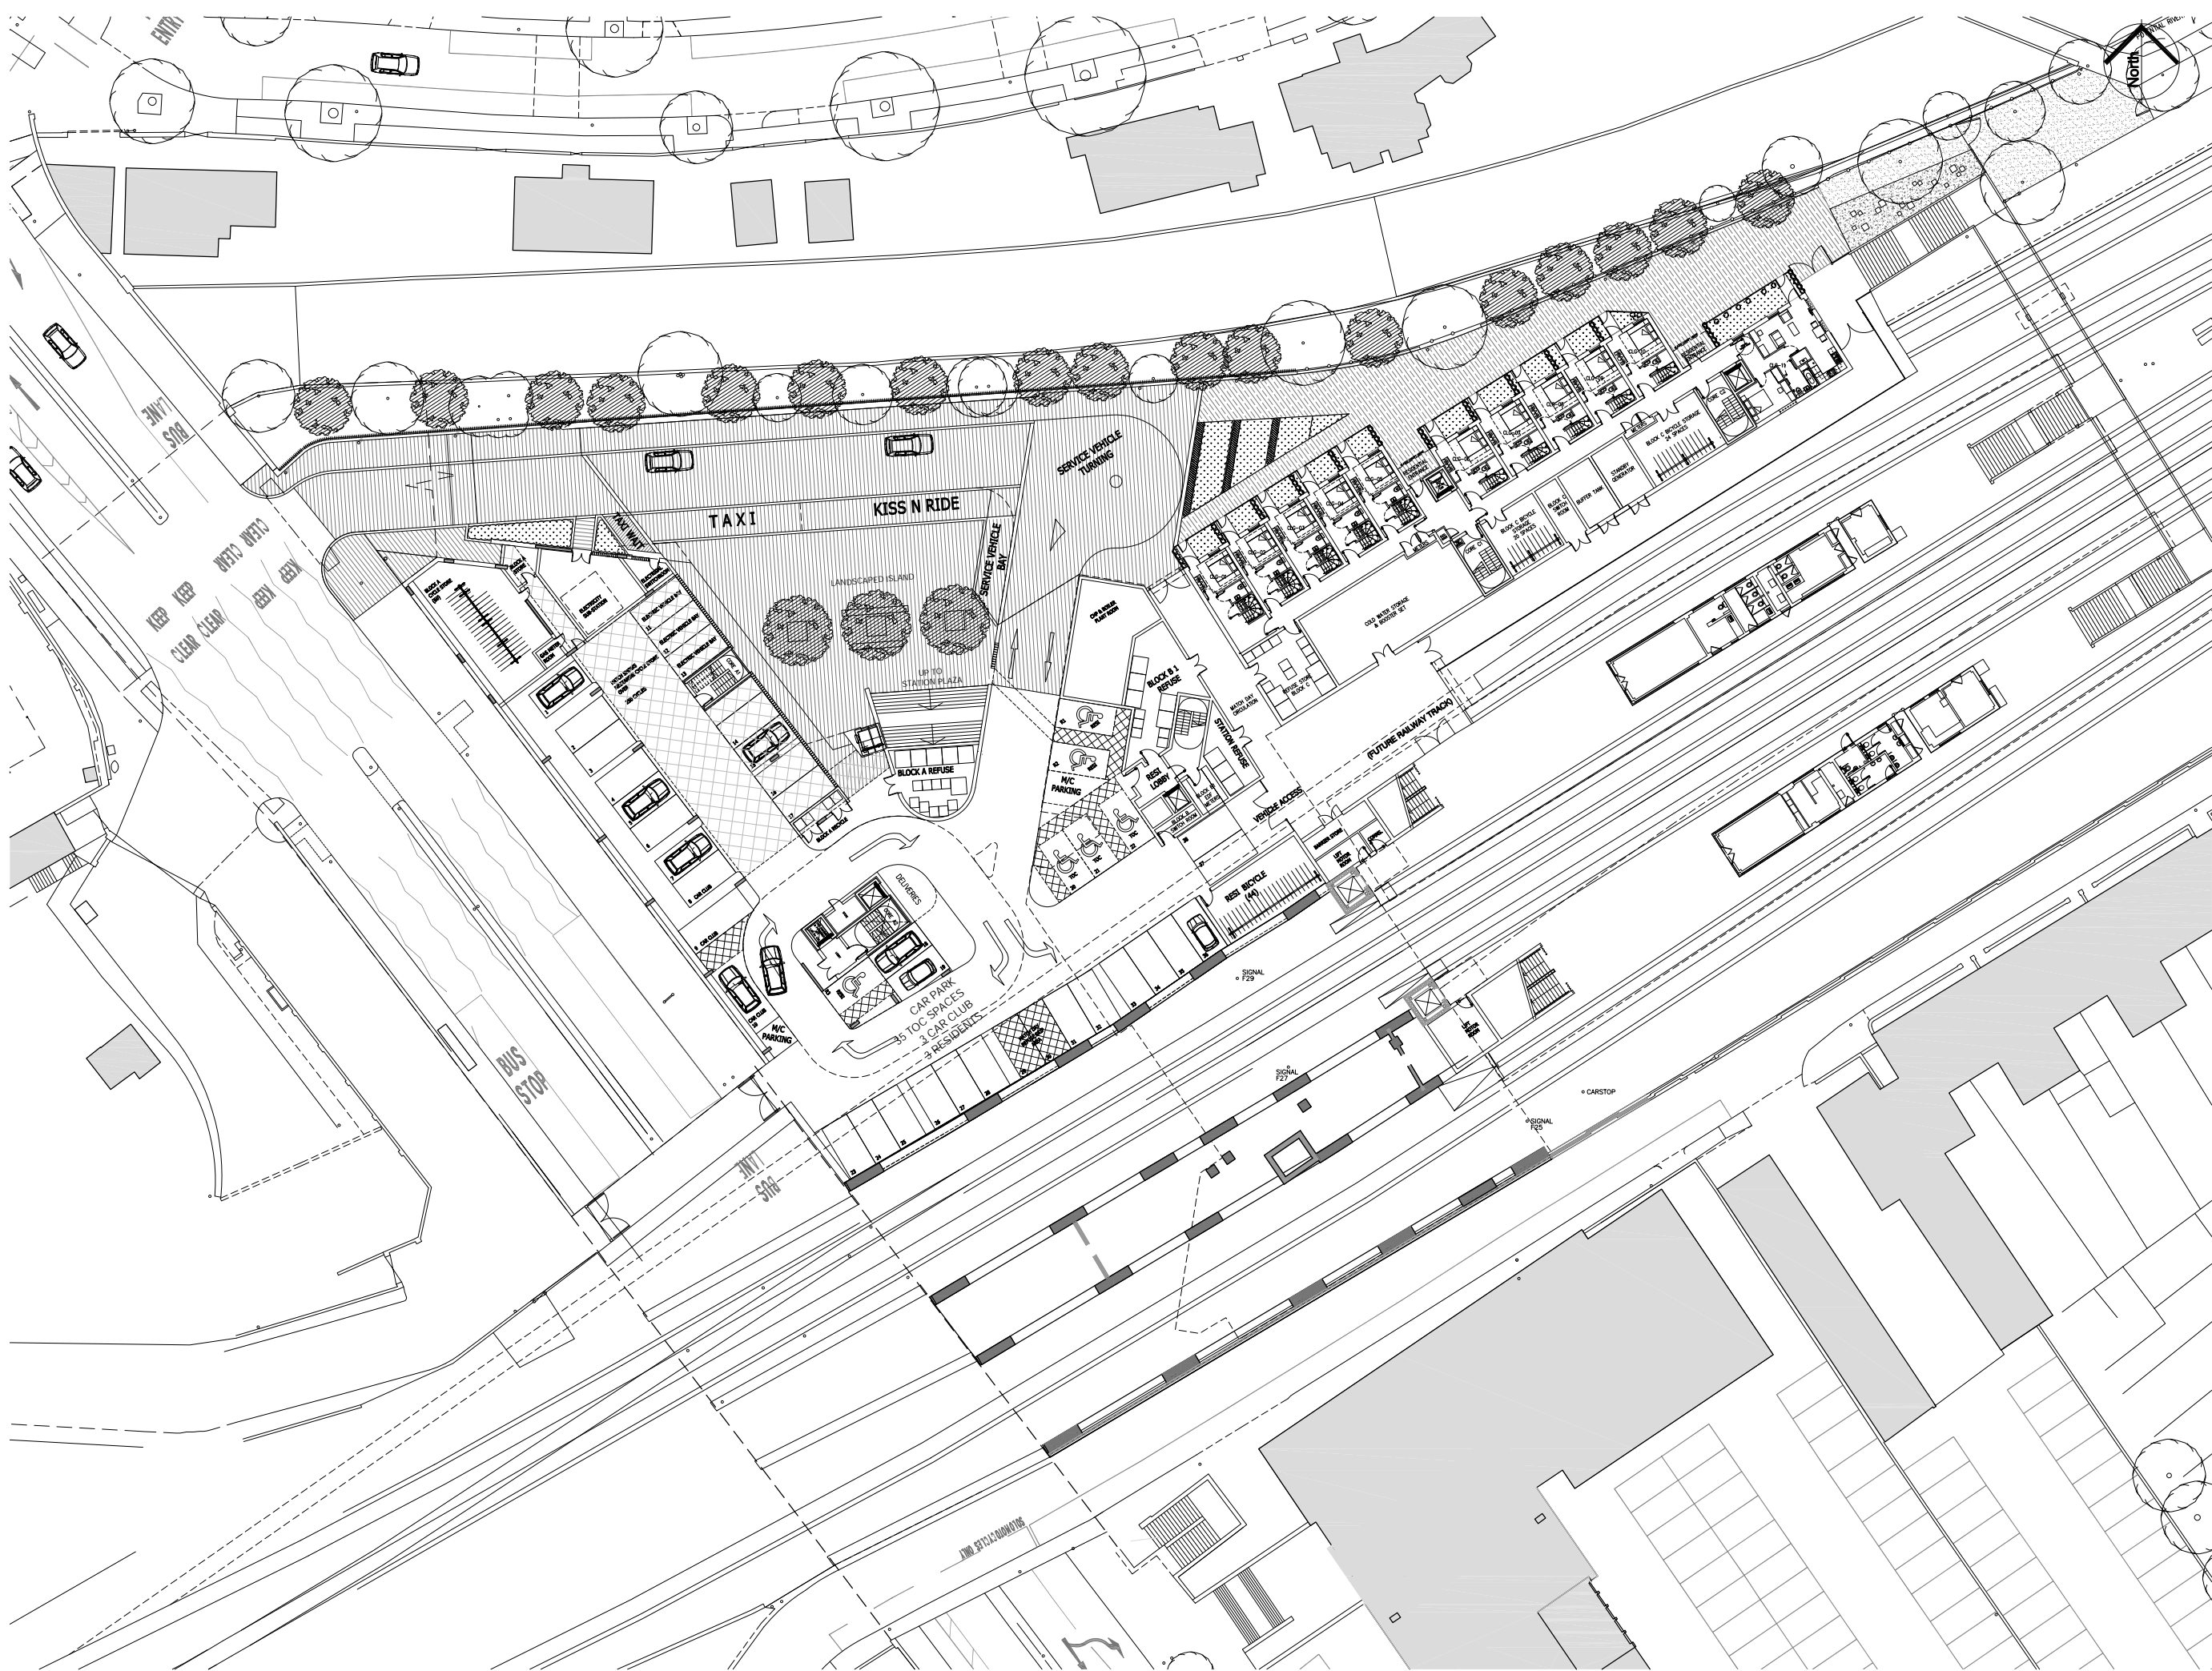

- NOTES
- 1 The Contractor must check and confirm dimensions
  - 2 All discrepancies must be reported and resolved by the Architect before works commence
  - 3 This drawing is not to be scaled
  - 4 All work and materials to be in accordance with current applicable Statutory Legislation and to comply with all relevant Codes of Practice and British Standards.

D	ISSUED FOR PLANNING	28/04/11
C	ISSUED FOR INFORMATION	21/04/11
B	LAYOUT AMENDMENTS	04/04/11
A	LAYOUT AMENDMENTS	17/02/11

Rev | Date

**Rolfe Judd**

Architecture Planning Interiors  
 Old Church Court, Claylands Road, The Oval, London SW8 1NZ  
 T 020 7566 1500  
 www.rolfe-judd.co.uk

Client



Network Rail & Kier in partnership

Project  
**TWICKENHAM STATION**

Drawing  
**SCHEME 7 PROPOSED PLAN  
 LEVEL -1**

Scale	Date	Drawn
1:250(A1) 1:500(A3)	NOV 10	EM
Drawing No	Revision	
4674 / T(20)P-1	D	
<small>CAD Ref No        © \4674\T_Series\Scheme 7\T20\T20P-1        © Copyright Rolfe Judd Ltd</small>		

This scale is 100mm in length when printed of the size indicated in the title block.