

Kevin J Turner Dip U.D FRICS
Chartered Surveyor, Architecture, Town Planning
4 Little Oaks Close
Shepperton
Surrey
TW17 0GA
01932 568568/07711 056605

Redevelopment of former garage site
Proposed shop, offices and residential
Proposed Elevations
KJT/Woodlawn/006f
Scale 1-100


Woodlawn Garage
644 Hanworth Road
Hounslow
Middlesex
TW4 5NP

10/0245/FULL

RECEIVED
- 4 JUL 2011
PLANNING



Proposed Street Scene Elevation

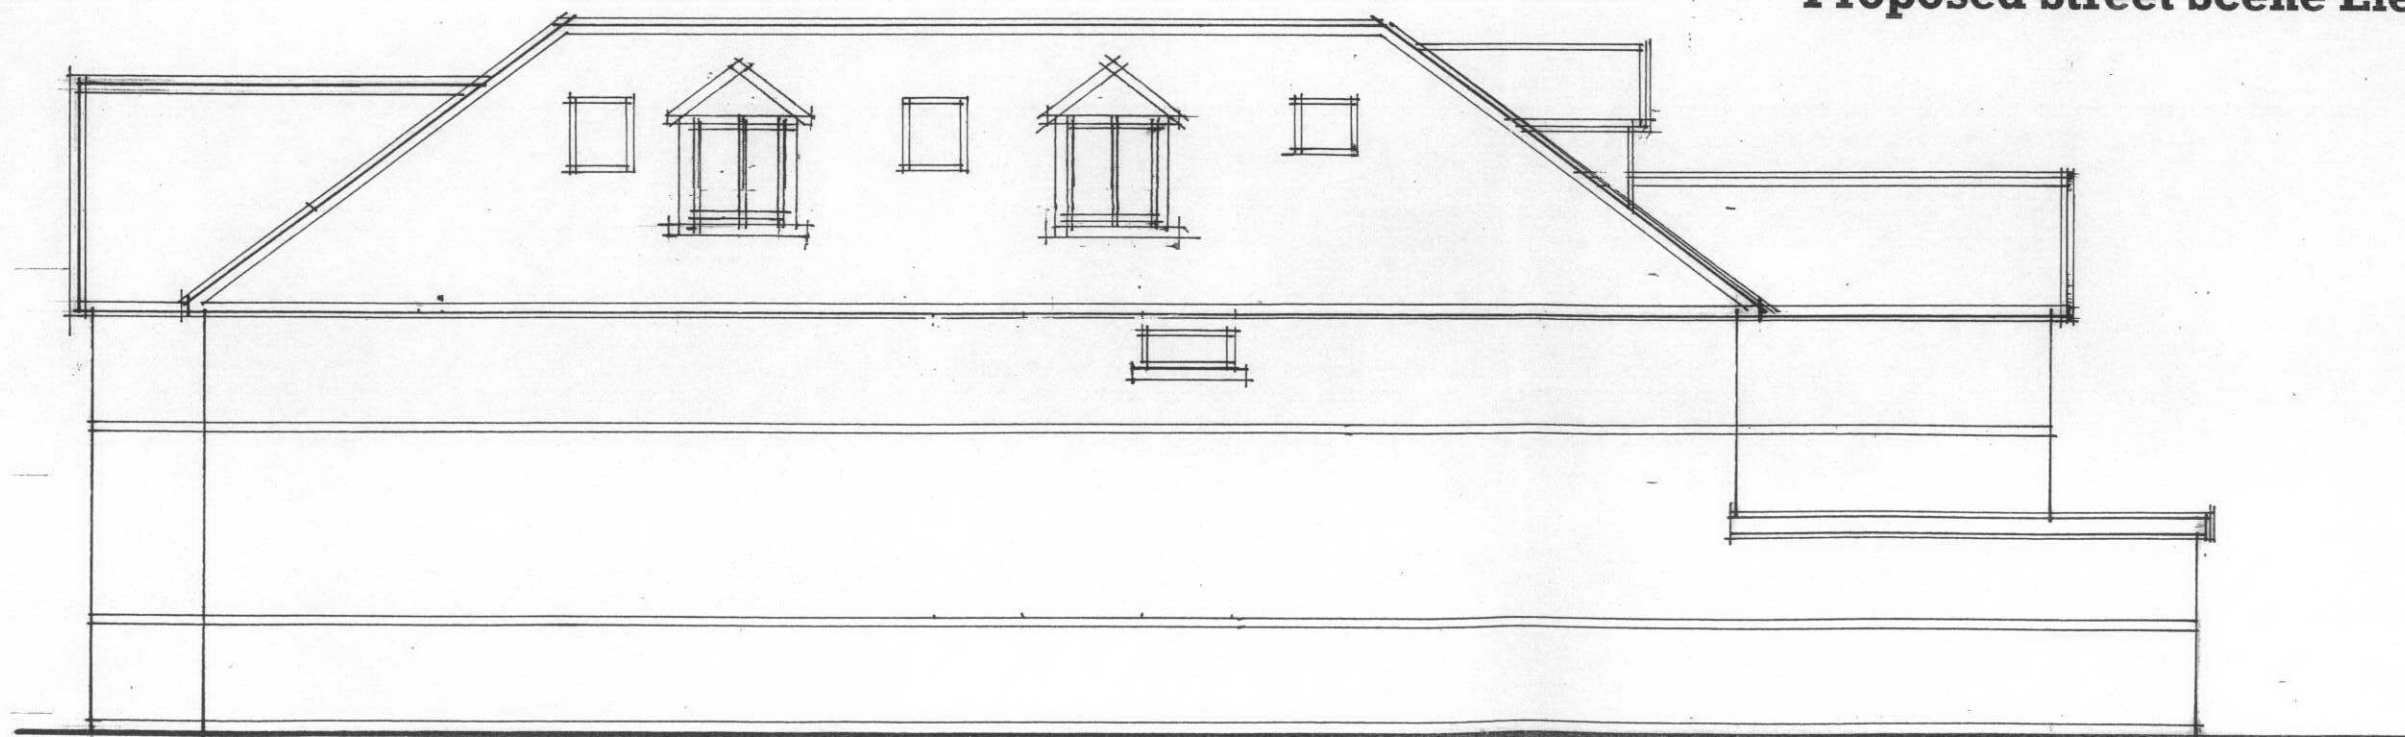

Proposed Flank Elevation to West