


10/0265/FUL

Proposed Rear Elevation

RECEIVED
- 4 JUL 2011
PLANNING

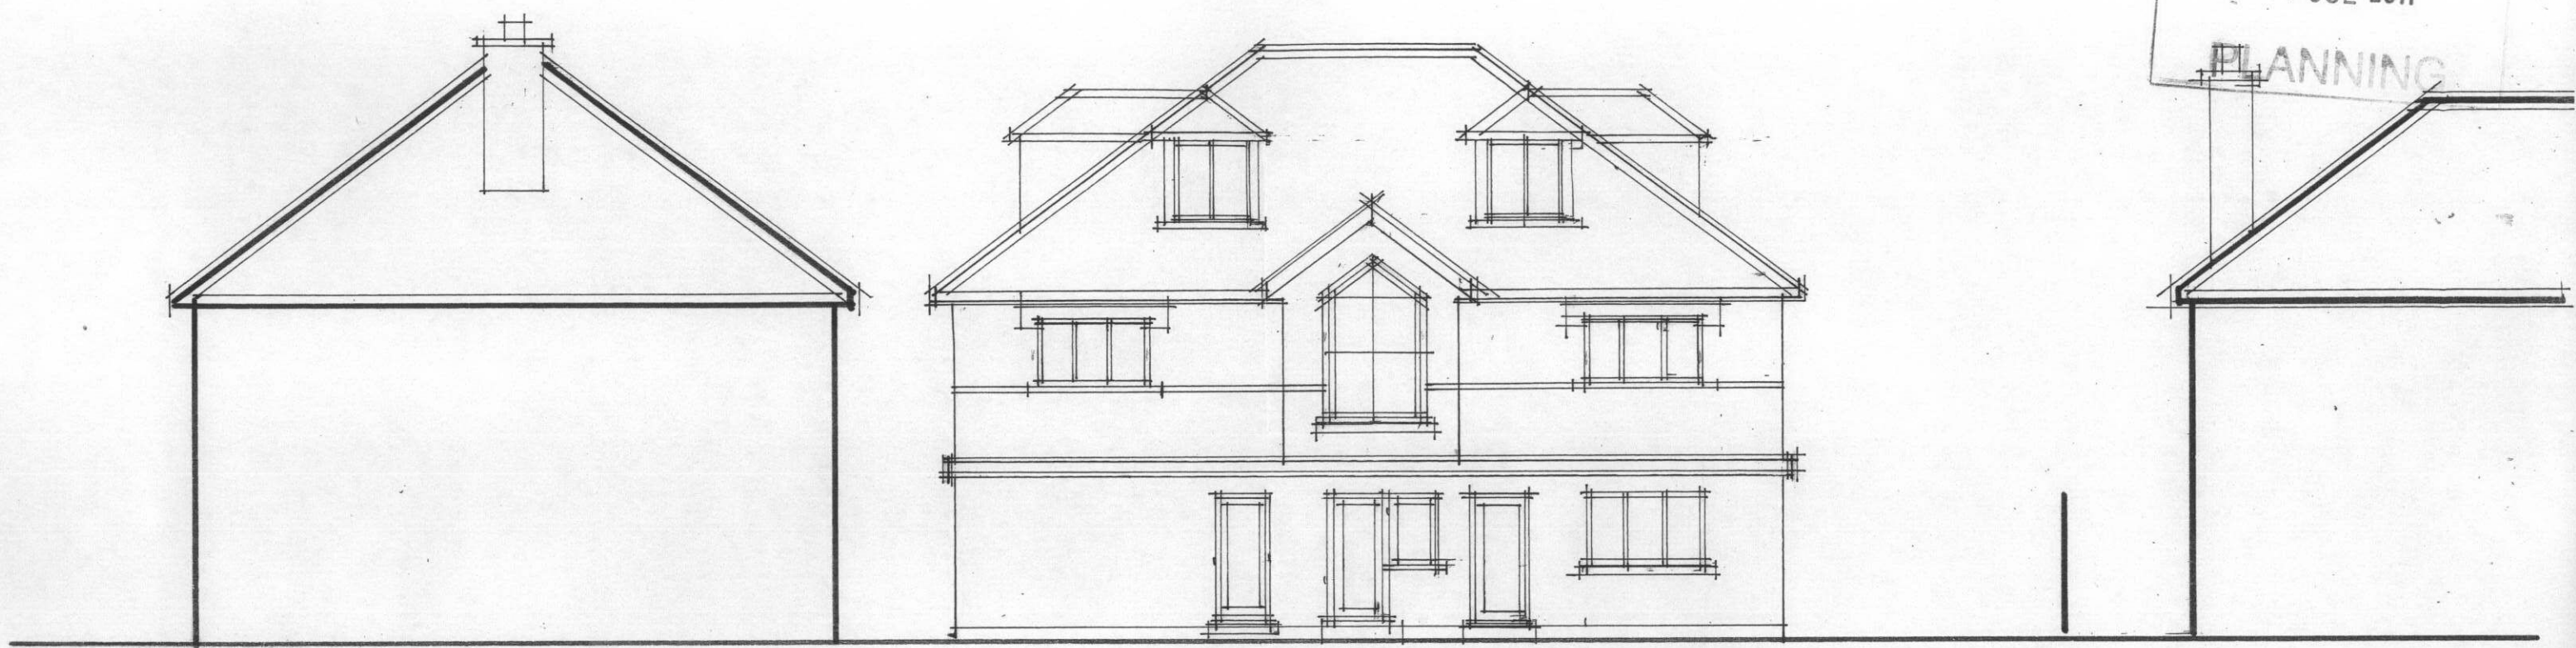

Kevin J Turner Dip U.D FRICS

Chartered Surveyor, Architecture, Town Planning

4 Little Oaks Close

Shepperton

Surrey

TW17 0GA

01932 568568/07711 056605

Woodlawn Garage

644 Hanworth Road

Hounslow

Middlesex

TW4 5NP


Redevelopment of former garage site

Proposed shop, offices and residential

Proposed Elevations

KJT/Woodlawn/005f

Scale 1-100

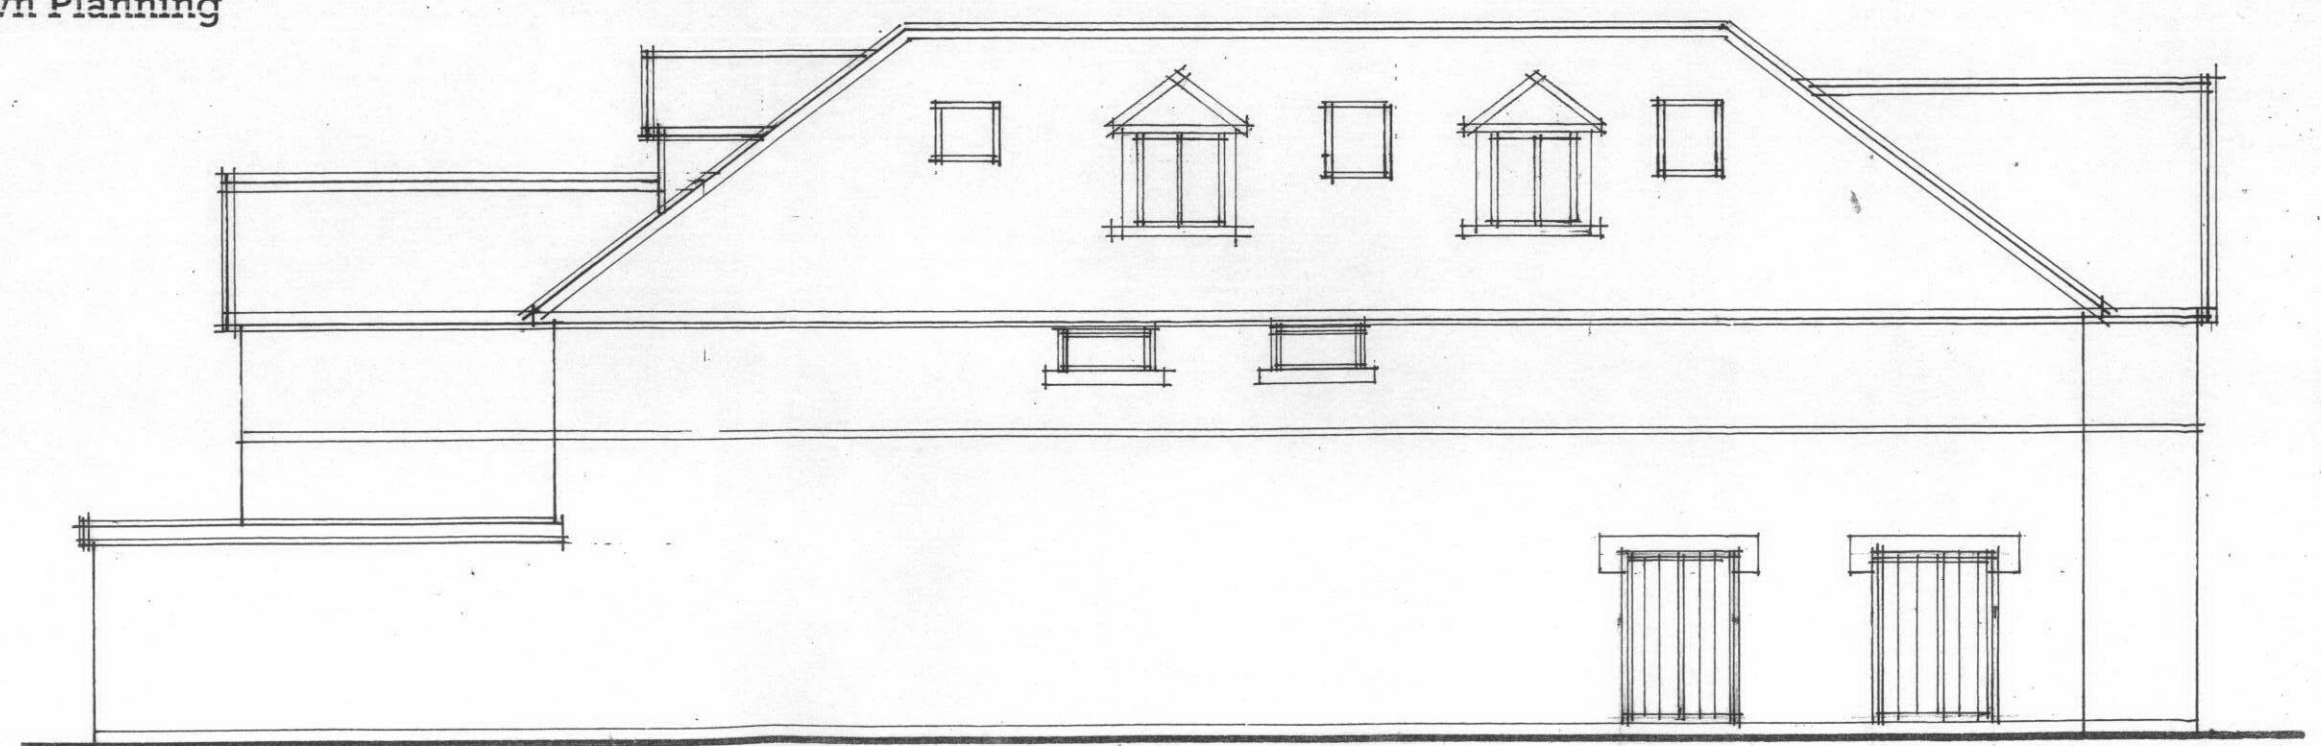

Proposed Flank Elevation to Access Road