
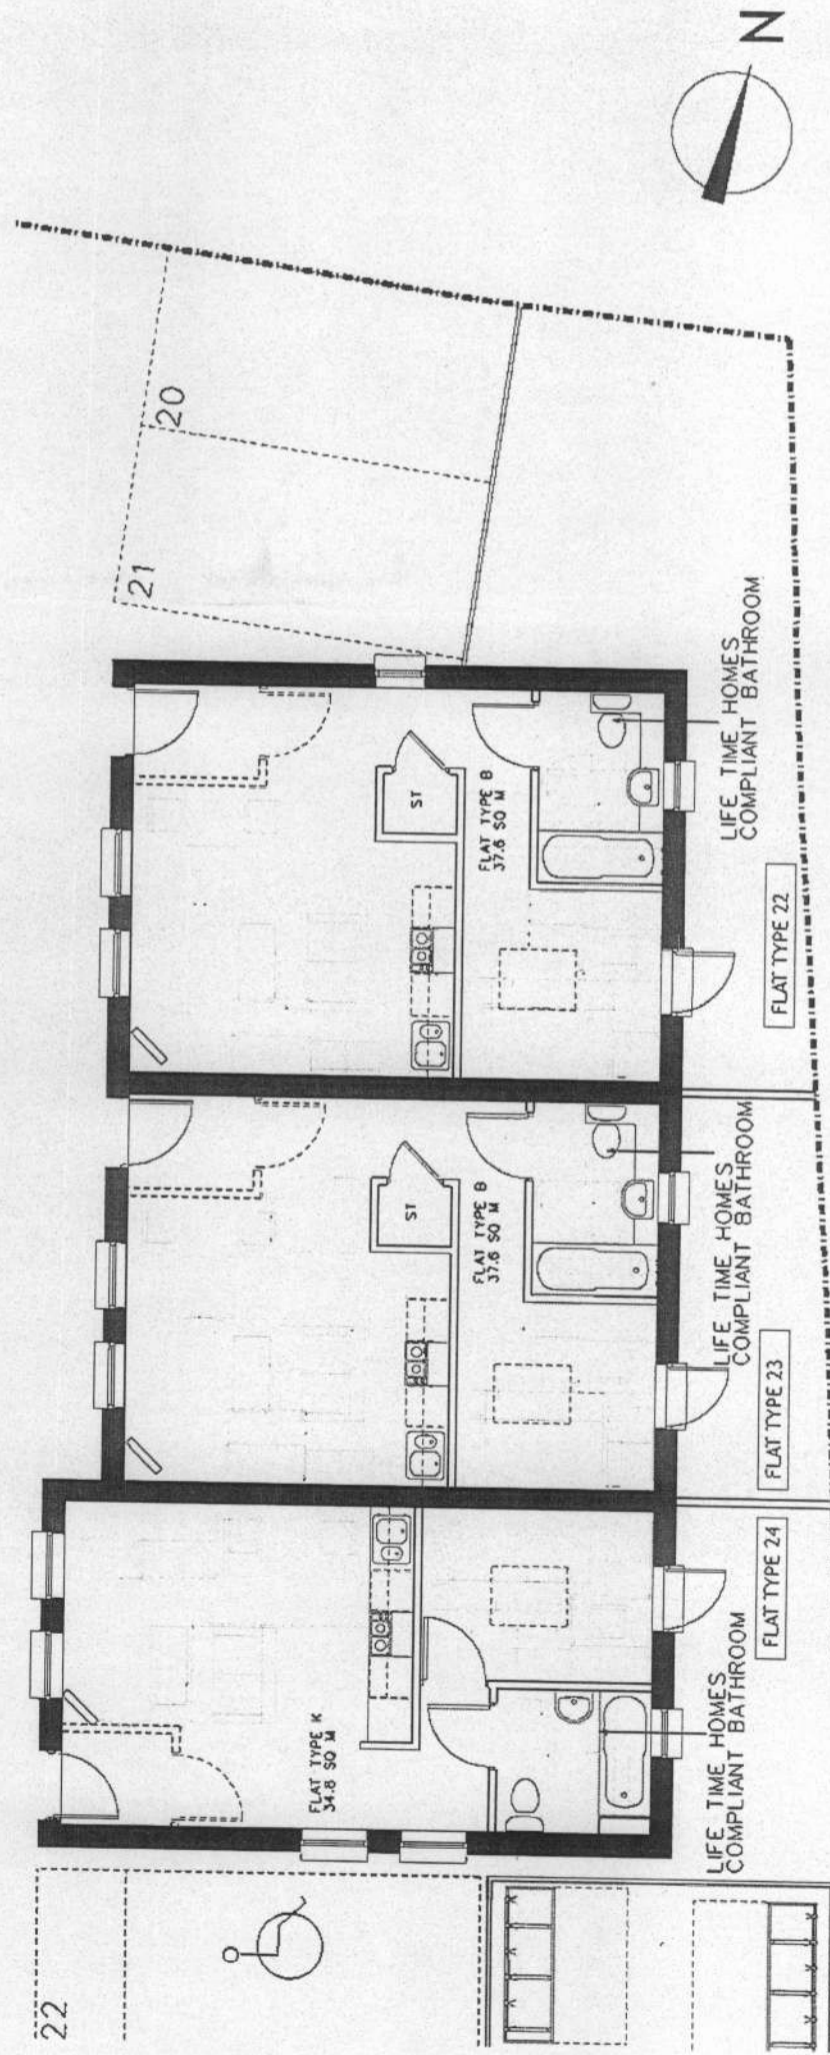


Materials

- facing brickwork to match existing buildings
- feature brickwork, arches reveals and plinth as existing buildings
- new 'industrial' metal windows as existing
- painted timber doors and frames
- slate roof
- precast coping
- black painted gutters and downpipes

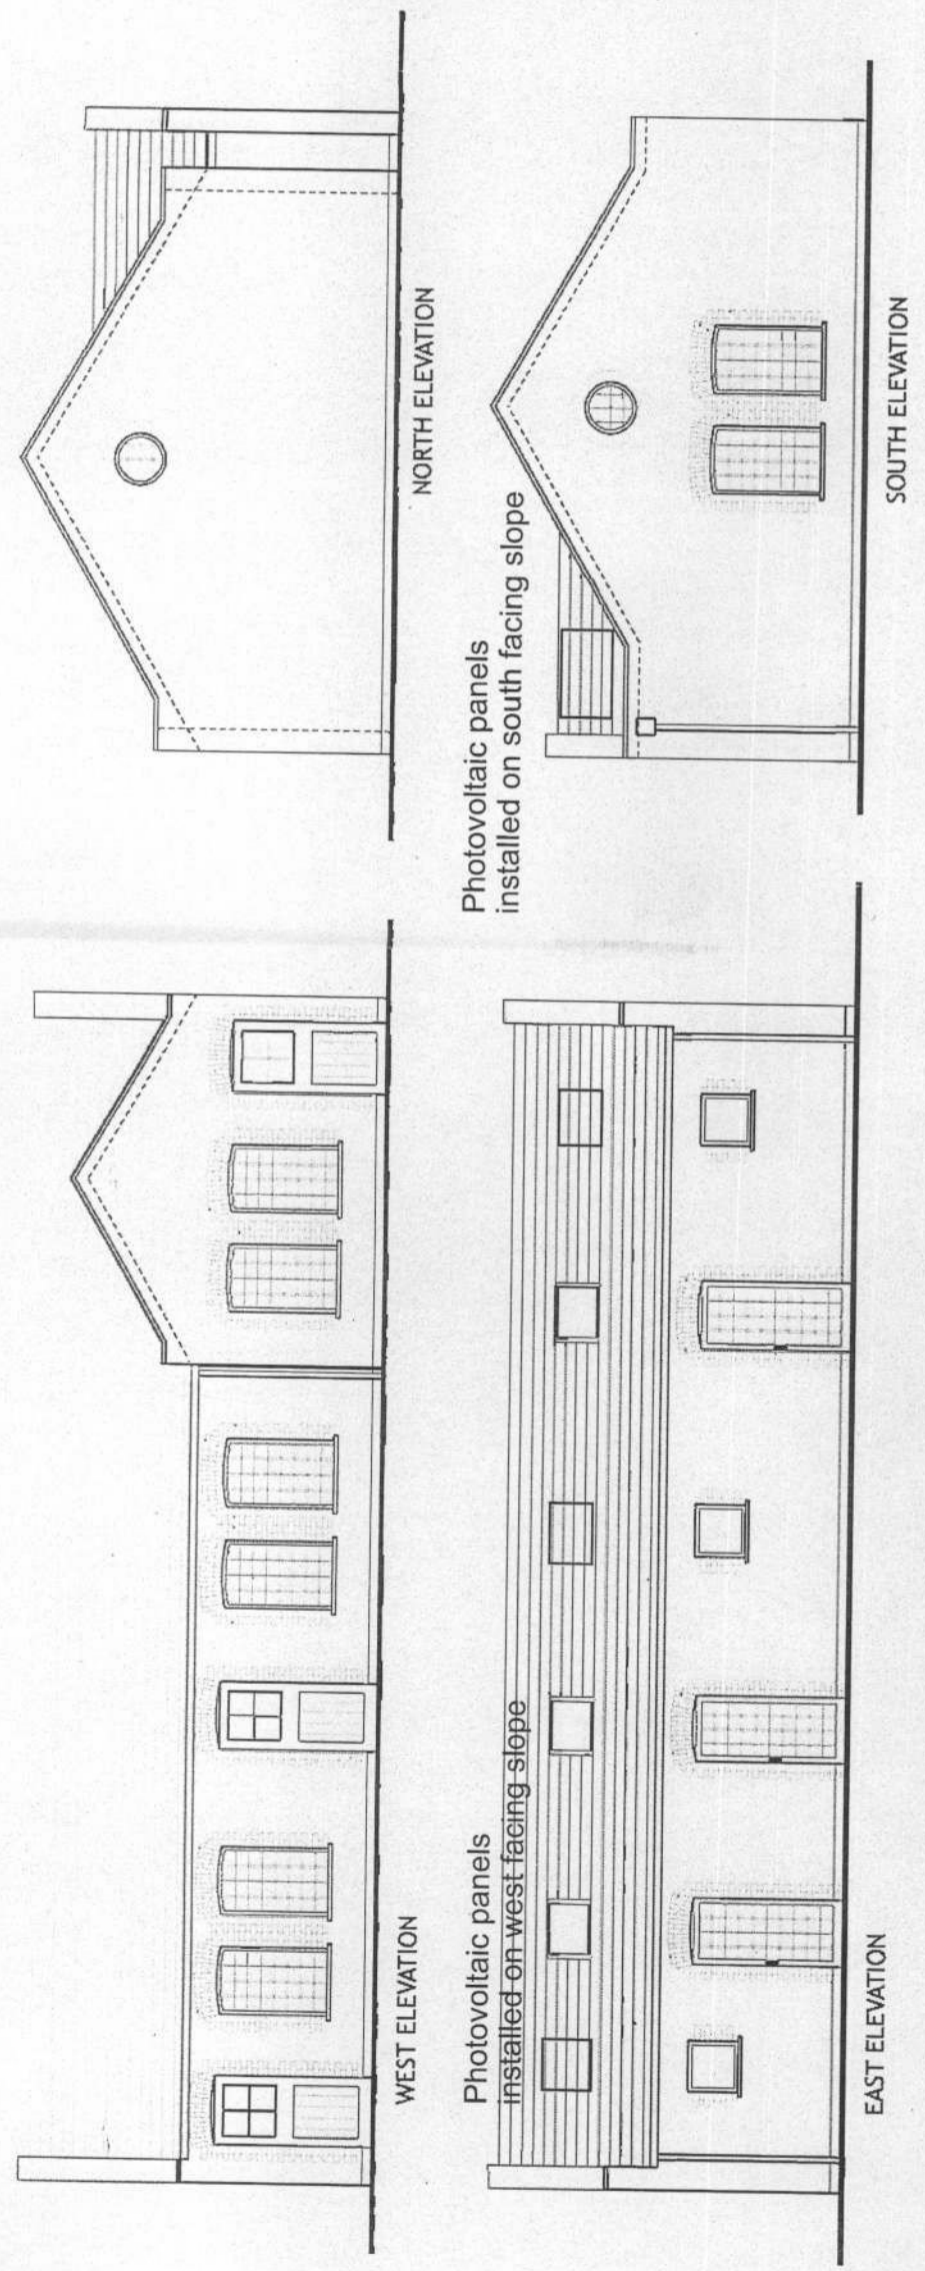

Rev B
PL124

PLANS AND ELEVATIONS FLATS 22.23 AND 24

37 HAMILTON ROAD TWICKENHAM 3903
 PLANNING APPLICATION scale 1:100
 August 2008