


RECEIVED
15 JUN 2011
F...

11/2420 / FUL

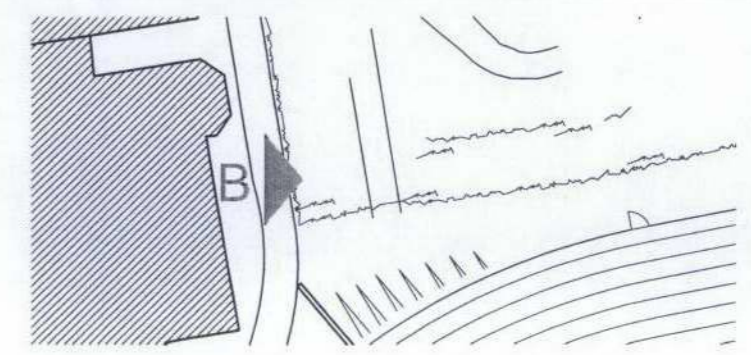

NOTES

1. cad info : file: RSS532/current/series/10series/10.02 layout name: 10.03 plot style: RSS standard
2. This drawing is not to be scaled. Use figured dimensions only. Detailed site survey to be carried out to establish tolerances. Figured dimensions are in mm. All dimensions shall be verified on site before proceeding with the work. The architect shall be notified of any discrepancies.
3. This drawing has been produced for sole use on this project and is not intended for use by any other person or for any other purpose. © Copyright RSS (U.K.)
- 4.

REVISIONS

rev	date	description
A	08.06.11	Re-submitted to planning.

23 CURTAIN ROAD LONDON EC2A 3LT
T: 020 7739 8945
rss@rssa.co.uk www.rivingtonstreetstudio.co.uk

rivingtonstreetstudio

job title St Mary's University College - Track RecordersHut
drawing title Existing Elevation B
drawn by KB job no RSS532 drawing no P.10.03
date June 2010 scale 1:100 @ A3 revision A