



SURVEY PERIOD 07:00 - 09:30

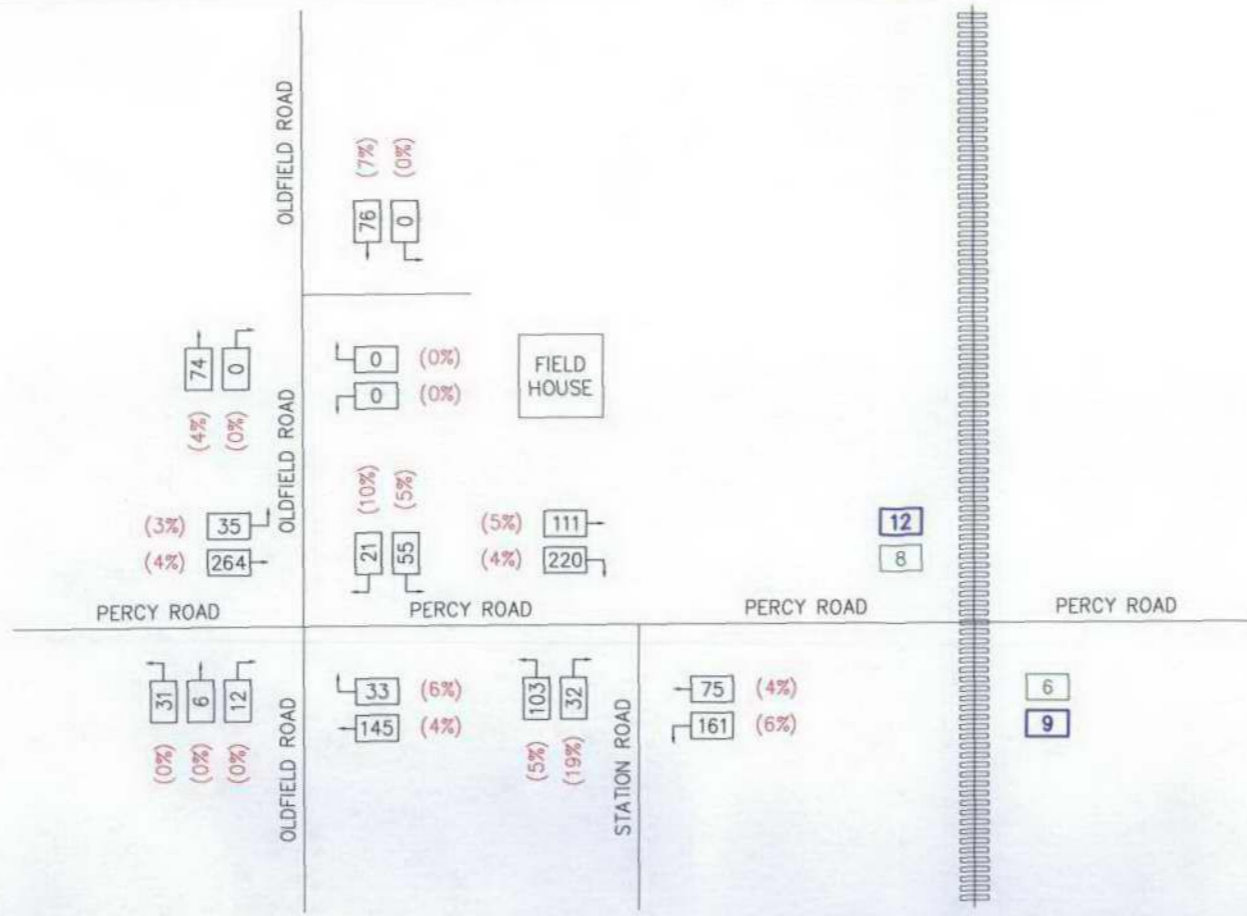

EXISTING TRAFFIC FLOW 2011 - AM PEAK (07:45 - 08:45)

SURVEY PERIOD 11:45 - 13:15

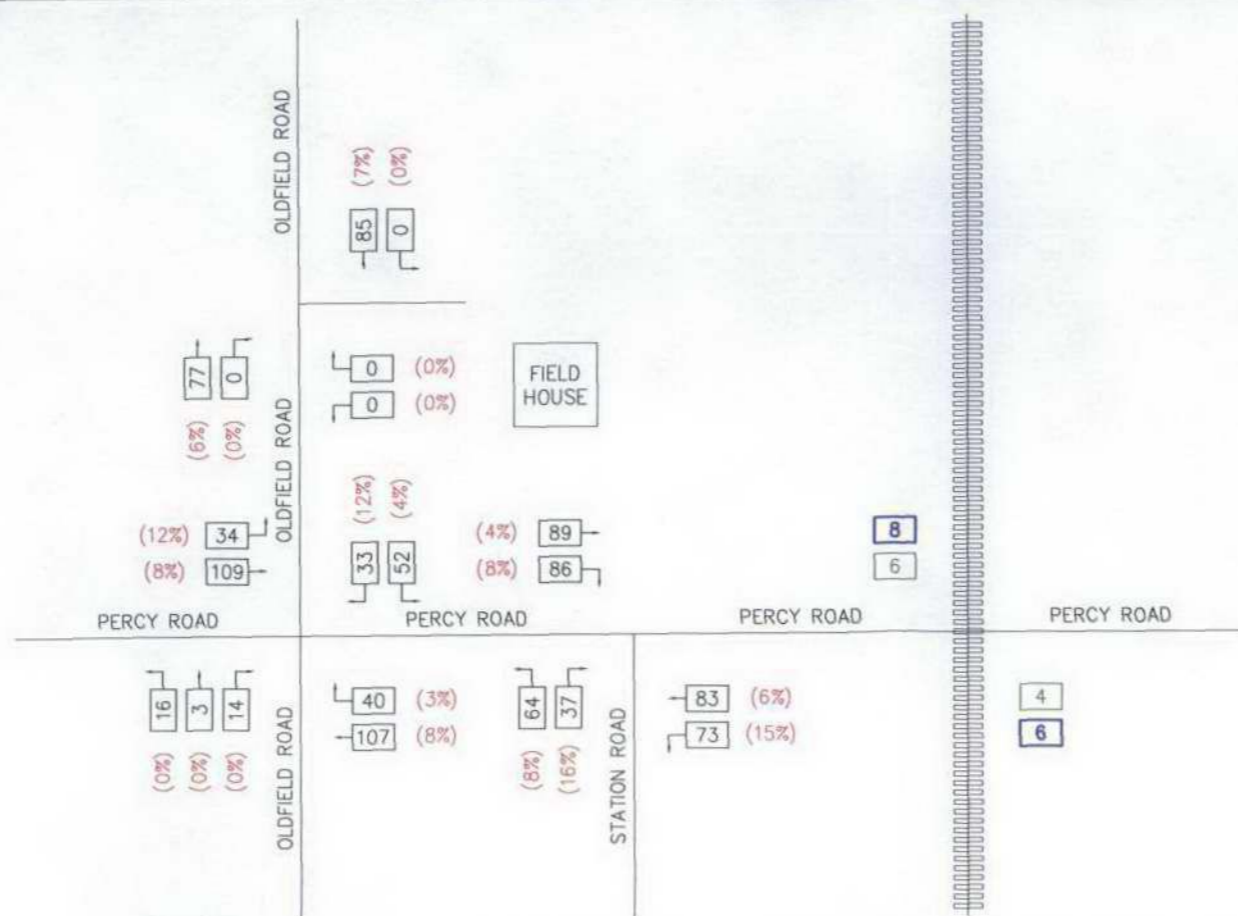


EXISTING TRAFFIC FLOW 2011 - LUNCHTIME PEAK (12:15 - 13:15)


NOTES

1. This drawing is to be read in conjunction with all relevant documents and specifications.
2. Dimensions are not to be scaled.

KEY

- 1 Traffic flow as identified by survey (with direction of traffic indicated)
- (19%) Heavy goods vehicle count (percentage)
- 5 Average queue length recorded during survey period (vehicles)
- 5 Maximum queue length recorded during survey period (vehicles)

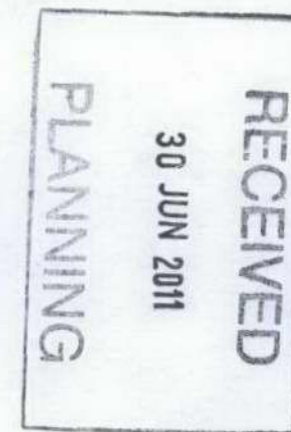

Rev.	Description	Date	Chkd
 Glanville Cornerstone House 62 Foxhall Road, Didcot Oxon, OX11 7AD Tel: (01235) 515550 Fax: (01235) 817799 postbox@glanvillegroup.com www.glanvillegroup.com			
Client: Waitrose			
Project: Waitrose Convenience Oldfield Road, Hampton			
Title: 'Do Nothing' Existing Traffic Flows (2011) AM Peaks			
Project Engineer: C. Brooks		Scale: N.T.S	
Project Director: T. Foxall		Date: June 2011	
Status:			
Drawing No. Figure 1			Rev