


- NOTES**
1. This drawing is to be read in conjunction with all relevant documents and specifications.
 2. Dimensions are not to be scaled.

KEY

1% Development traffic distribution (percentage)



RECEIVED
30 JUN 2011
PLANNING

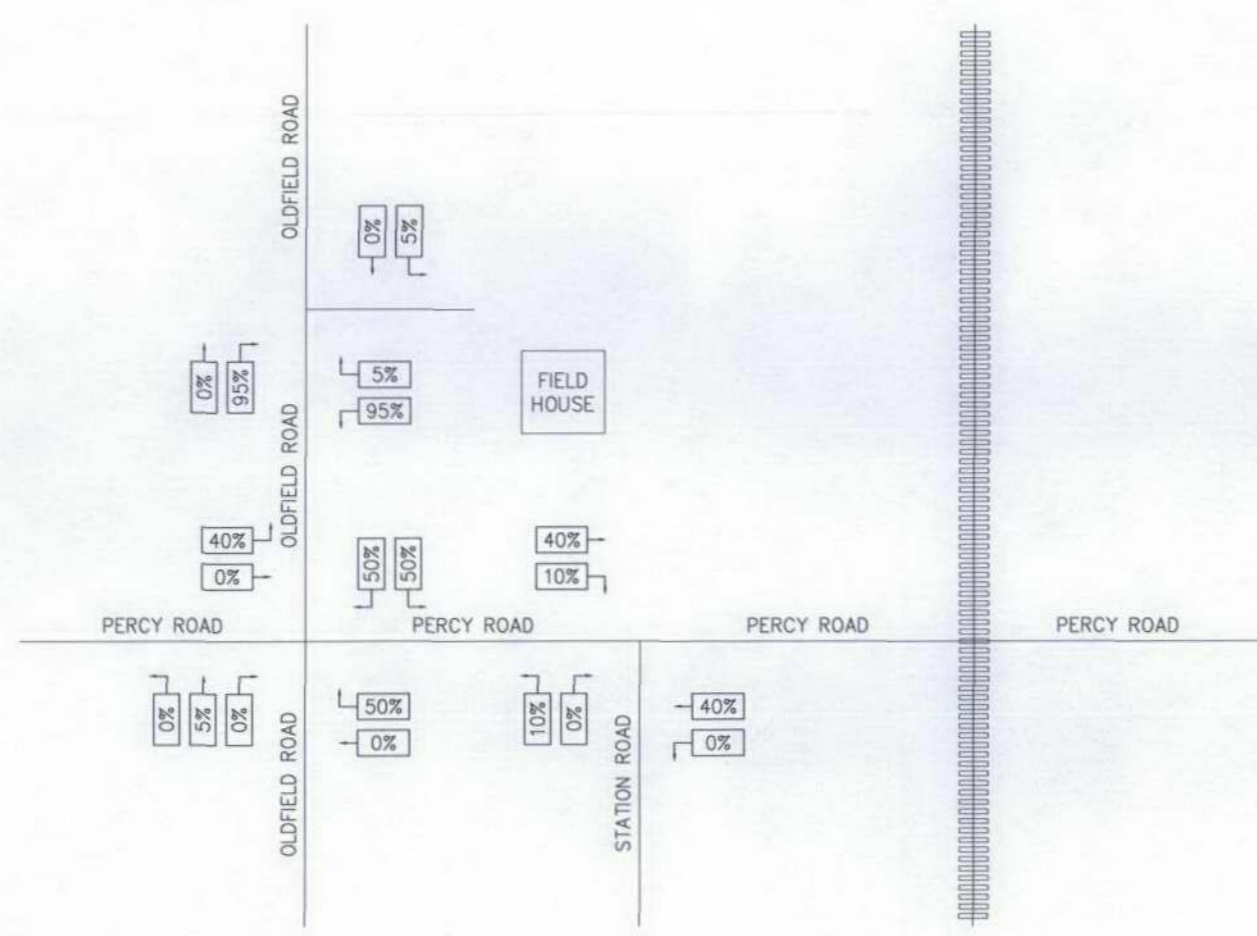

Rev.	Description	Date	Chkd
 Glanville Cornerstone House 62 Foxhall Road, Didcot Oxon, OX11 7AD Tel: (01235) 515550 Fax: (01235) 817799 postbox@glanvillegroup.com www.glanvillegroup.com			
Client : Waitrose			
Project : Waitrose Convenience Oldfield Road, Hampton			
Title : Development Traffic Distribution			
Project Engineer : C. Brooks		Scale : N.T.S	
Project Director : T. Foxall		Date : June 2011	
Status :			
Drawing No. Figure 3		Rev	