


WITH DEVELOPMENT TRAFFIC FLOWS (2011) - AM PEAK (07:45 - 08:45)

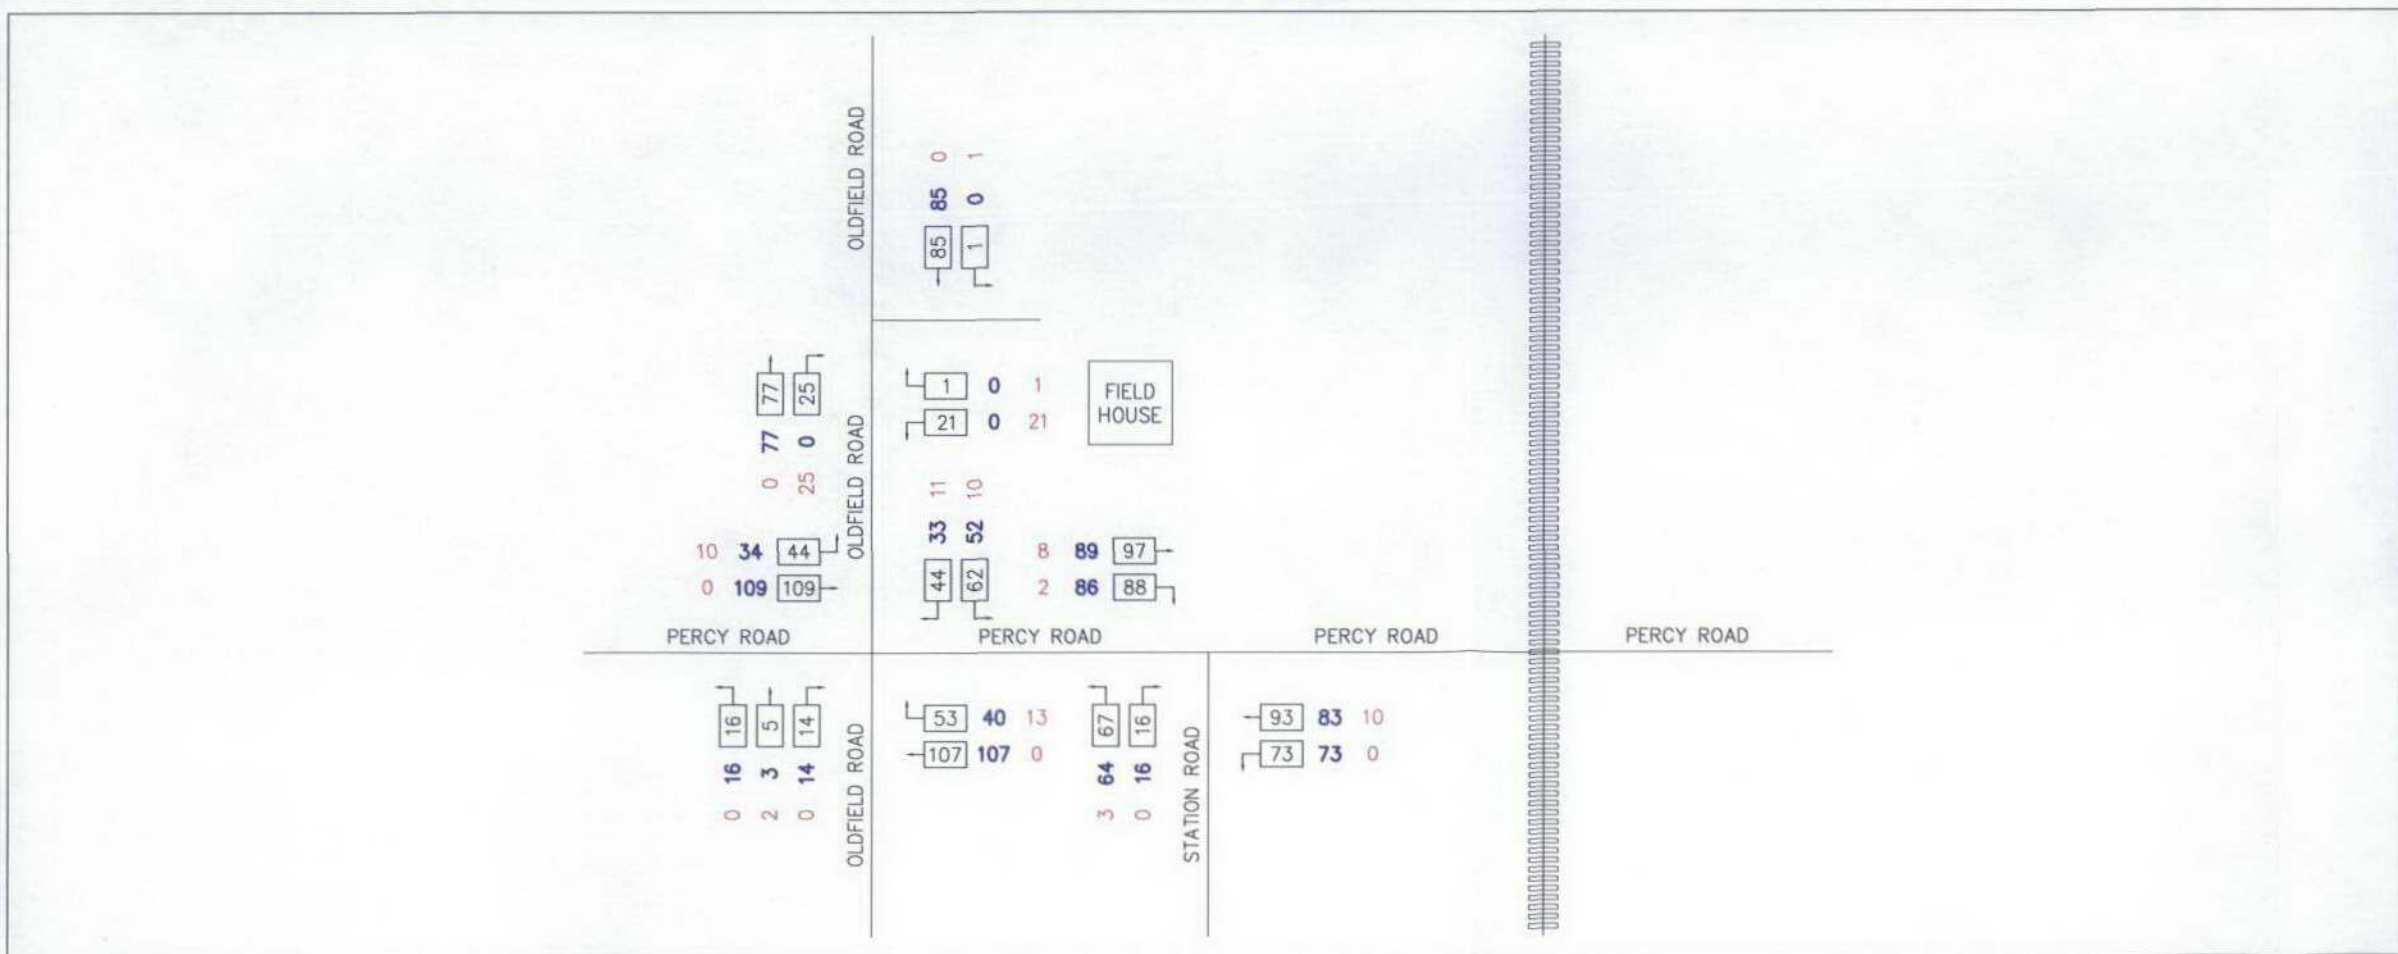

WITH DEVELOPMENT TRAFFIC FLOWS (2011) - LUNCHTIME PEAK (12:15 - 13:15)

- NOTES**
1. This drawing is to be read in conjunction with all relevant documents and specifications.
 2. Dimensions are not to be scaled.
- KEY**
- 1 Total 'do something' traffic flow (with direction of traffic indicated)
 - 98 Existing traffic (2011)
 - 12 Proposed development trips



RECEIVED
 30 JUN 2011
 PLANNING

Rev.	Description	Date	Chkd
------	-------------	------	------

Glanville
 Cornerstone House
 62 Foxhall Road, Didcot
 Oxon, OX11 7AD
 Tel: (01235) 515550 Fax: (01235) 617799
 postbox@glanvillegroup.com www.glanvillegroup.com

Client: **Waitrose**

Project: **Waitrose Convenience
 Oldfield Road, Hampton**

Title: **'Do Something' With Development
 Traffic Flows
 AM Peaks**

Project Engineer: C. Brooks Scale: N.T.S.
 Project Director: T. Foxall Date: June 2011

Status:

Drawing No. **Figure 4** Rev