


WITH DEVELOPMENT TRAFFIC FLOWS (2011) - MID-AFTERNOON PEAK 15:15 - 16:15

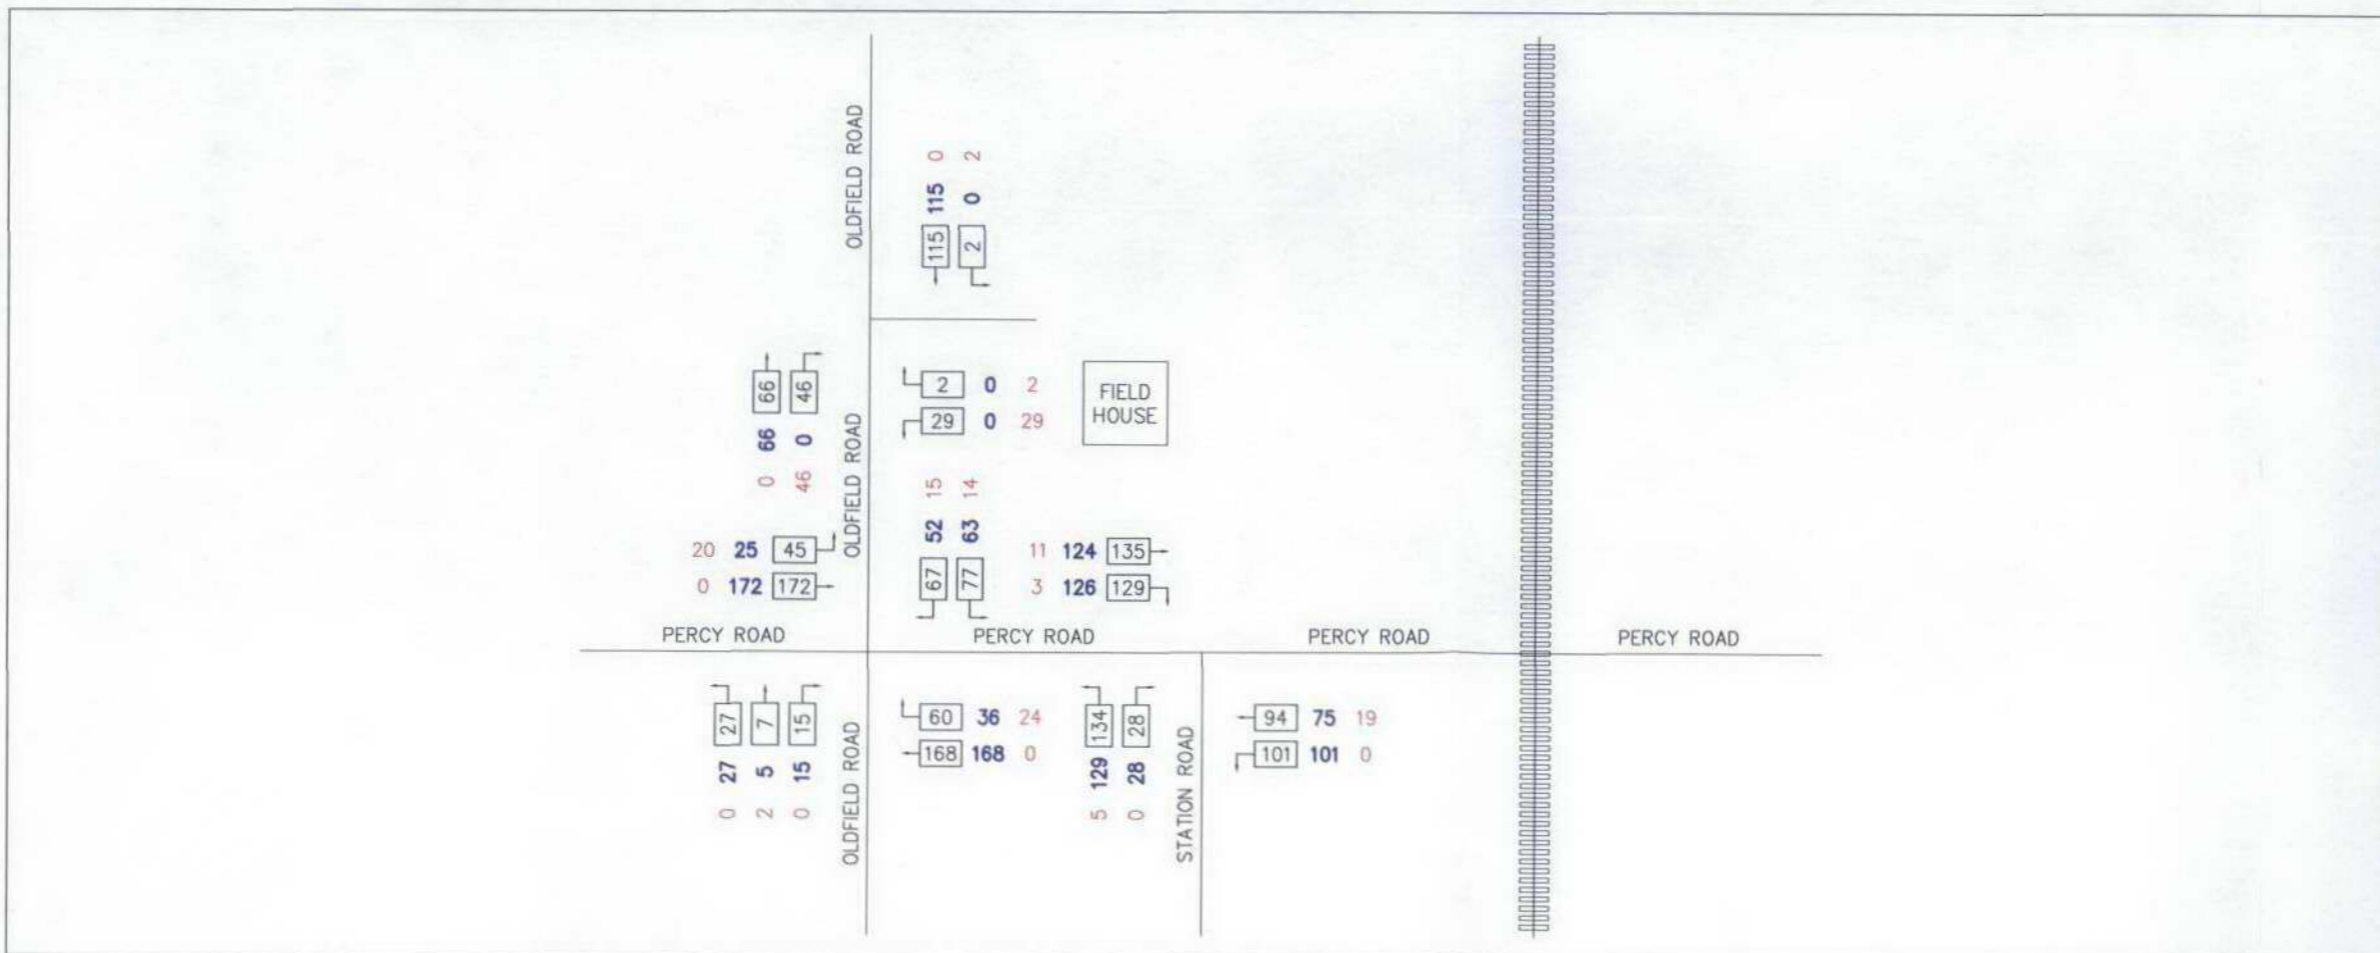

WITH DEVELOPMENT TRAFFIC FLOWS (2011) - PM PEAK (16:45 - 17:45)

NOTES

1. This drawing is to be read in conjunction with all relevant documents and specifications.
2. Dimensions are not to be scaled.

KEY

- 1 Total 'do something' traffic flow (with direction of traffic indicated)
- 98 Existing traffic (2011)
- 12 Proposed development trips



RECEIVED  
 30 JUN 2011  
 PLANNING

Rev.	Description	Date	Chkd
------	-------------	------	------

**Glanville**  
 Cornerstone House  
 62 Foxhall Road, Didcot  
 Oxon, OX11 7AD  
 Tel: (01235) 515550 Fax: (01235) 817799  
 postbox@glanvillegroup.com www.glanvillegroup.com

Client : **Waitrose**

Project : **Waitrose Convenience  
 Oldfield Road, Hampton**

Title : **'Do Something' With Development  
 Traffic Flows  
 PM Peaks**

Project Engineer : C. Brooks Scale : N.T.S

Project Director : T. Foxall Date : June 2011

Status :

Drawing No. Figure 5	Rev
----------------------	-----