


NOTES

1. This drawing is to be read in conjunction with all relevant documents and specifications.
2. Dimensions are not to be scaled.
3. Source: Lewis & Hickey drawing No: AD-007 Revision 2

Reproduced from Ordnance Survey digital data with the permission of the Controller of Her Majesty's Stationery Office, Crown copyright (AL814229).



RECEIVED
 30 JUN 2011
 PLANNING

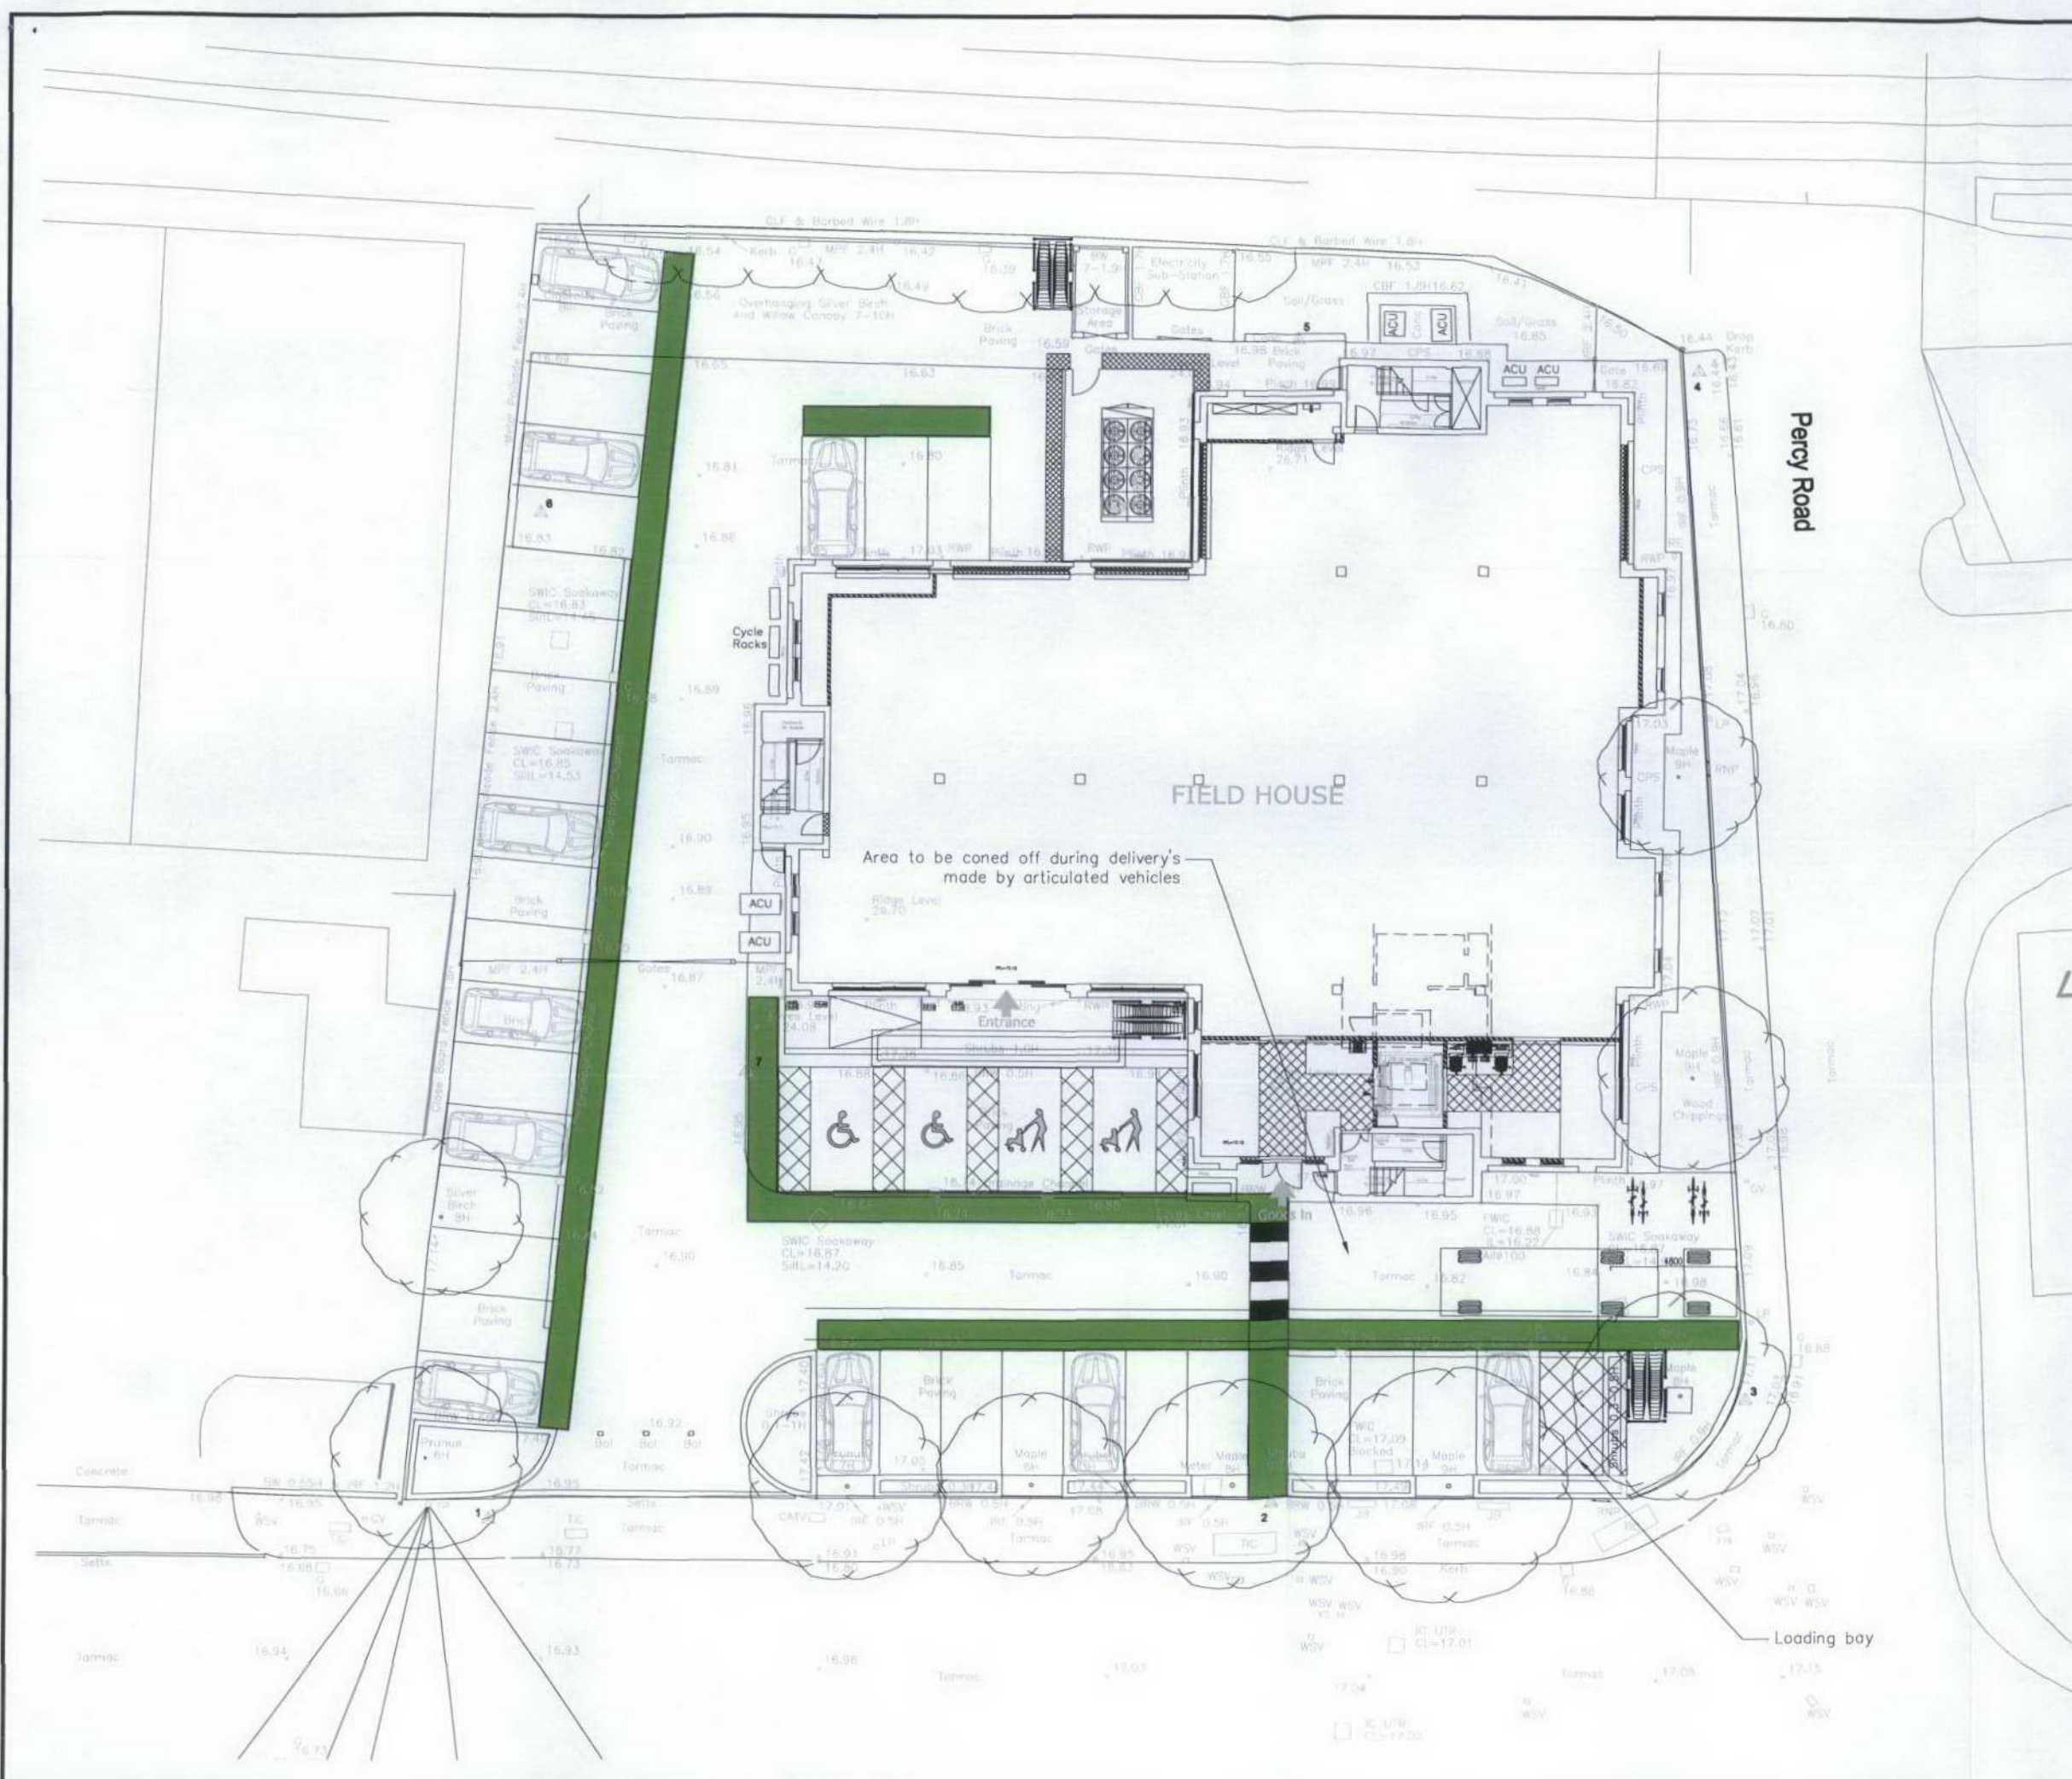

Rev.	Description	Date	Chkd
 Glanville Cornerstone House 62 Foxhall Road, Didcot Oxon, OX11 7AD Tel: (01235) 515550 Fax: (01235) 817799 postbox@glanvillegroup.com www.glanvillegroup.com			
Client:			
Waitrose			
Project:			
Waitrose Convenience Oldfield Road, Hampton			
Title:			
Proposed Site Layout			
Project Engineer: T. Foxall		Scale: 1:250 @ A3	
Project Director: J. Birch		Date: June 2011	
Status:			
Drawing No. SMP - Figure 1			Rev