


174  
BANKS LTD

DO NOT SCALE FROM THIS DRAWING.  
ALL DIMENSIONS TO BE CHECKED ON SITE.  
COPYRIGHT PROTECTED.

TO BE READ IN CONJUNCTION WITH THE  
FOLLOWING DRAWINGS / DOCUMENTS:  
Customer Journey Analysis

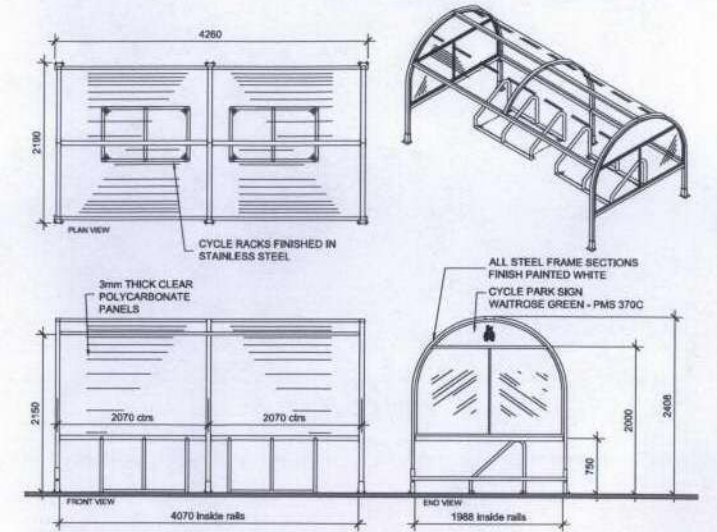


02 1:50 'NUTEK' DETAILS  
AD-007 PROPOSED 'NUTEK' CYCLE SHELTER  
12 SPACE COVERED BAY



03 NTS CYCLE SHELTER  
AD-007 PROPOSED 'NUTEK' CYCLE SHELTER

- 05 21.06.11 BOLLARD NOTE ADDED PO JFM
- 04 21.06.11 BOLLARD POSITION ALTERED PO JFM
- 03 21.06.11 ADDITIONAL NOTES ADDED TO DRAWING FURTHER TO COMMENTS FROM TRANSPORT PLANNER PO JFM
- 02 13.06.11 ADDITIONAL NOTES ADDED TO DRAWING FURTHER TO MEETING WITH DEVELOPER PO JFM
- 01 10.06.11 CAR PARKING SPACES ALTERED TO REFLECT PO JFM COMMENTS FROM GRAMMILES

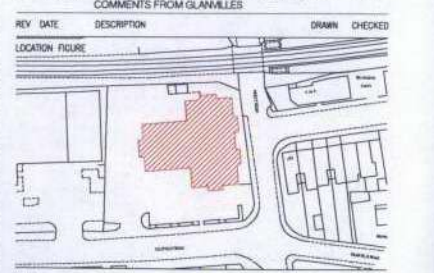

RECEIVED  
30 JUN 2011  
PLANNING

**Waitrose**

PROJECT  
WAITROSE  
HAMPTON  
LARGE CONVENIENCE  
DRAWING  
CAR PARK LAYOUT

CONSULTANT  
**H&L**  
LEWIS AND HILKEY  
18 Epsom Road  
Cobham  
Surrey  
GU11 4SA  
Tel: 01483 500000  
Fax: 01483 500000  
Email: gph@lewisandhilkey.com

CONSULTANT No: G3801 SCALE: 1:100 DATE: 08.06.11 DRAWN: PO CHECKED: JFM  
PROJECT No: A DISCIPLINE: AD-007 STATUS: I REV: 05



**PROPOSED PARKING**

LEVEL	SPACES	DISABLED	PARENT AND CHILD	TOTAL WAITROSE SPACES
GROUND LEVEL PARKING	35 (Inc delivery only bay)	2	2	39

01 1:100 LOCATION PLAN  
AD-007 EXTERNAL CAR PARK DETAILS