




ELEVATION FROM PLATFORMS  
SECTION SCALE 1:100@ A1/1:200@A3  
(STAIRS NOT SHOWN FOR STRUCTURAL CLARITY)

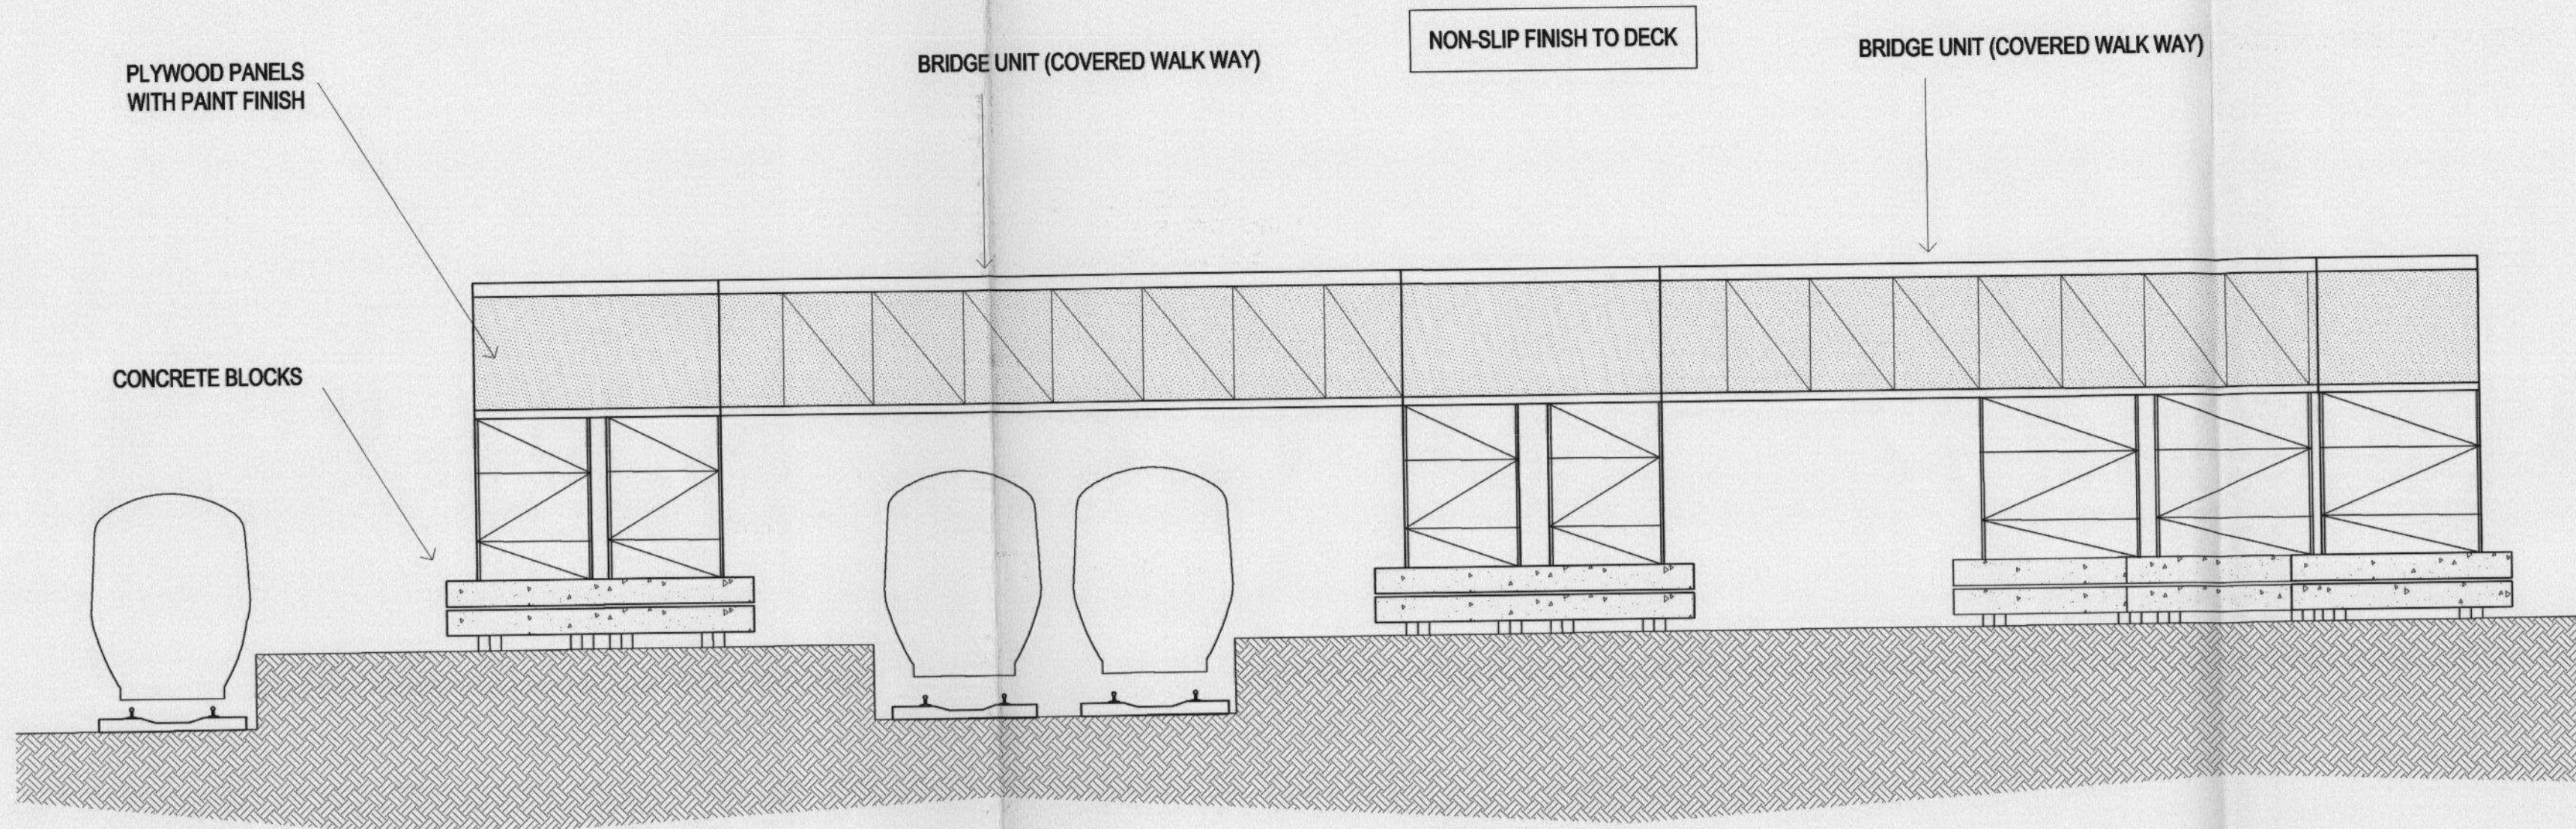


RAFT ABUTTING LONDON RD - DETAILED SECTION SCALE 1:10@A1/1:20@A3

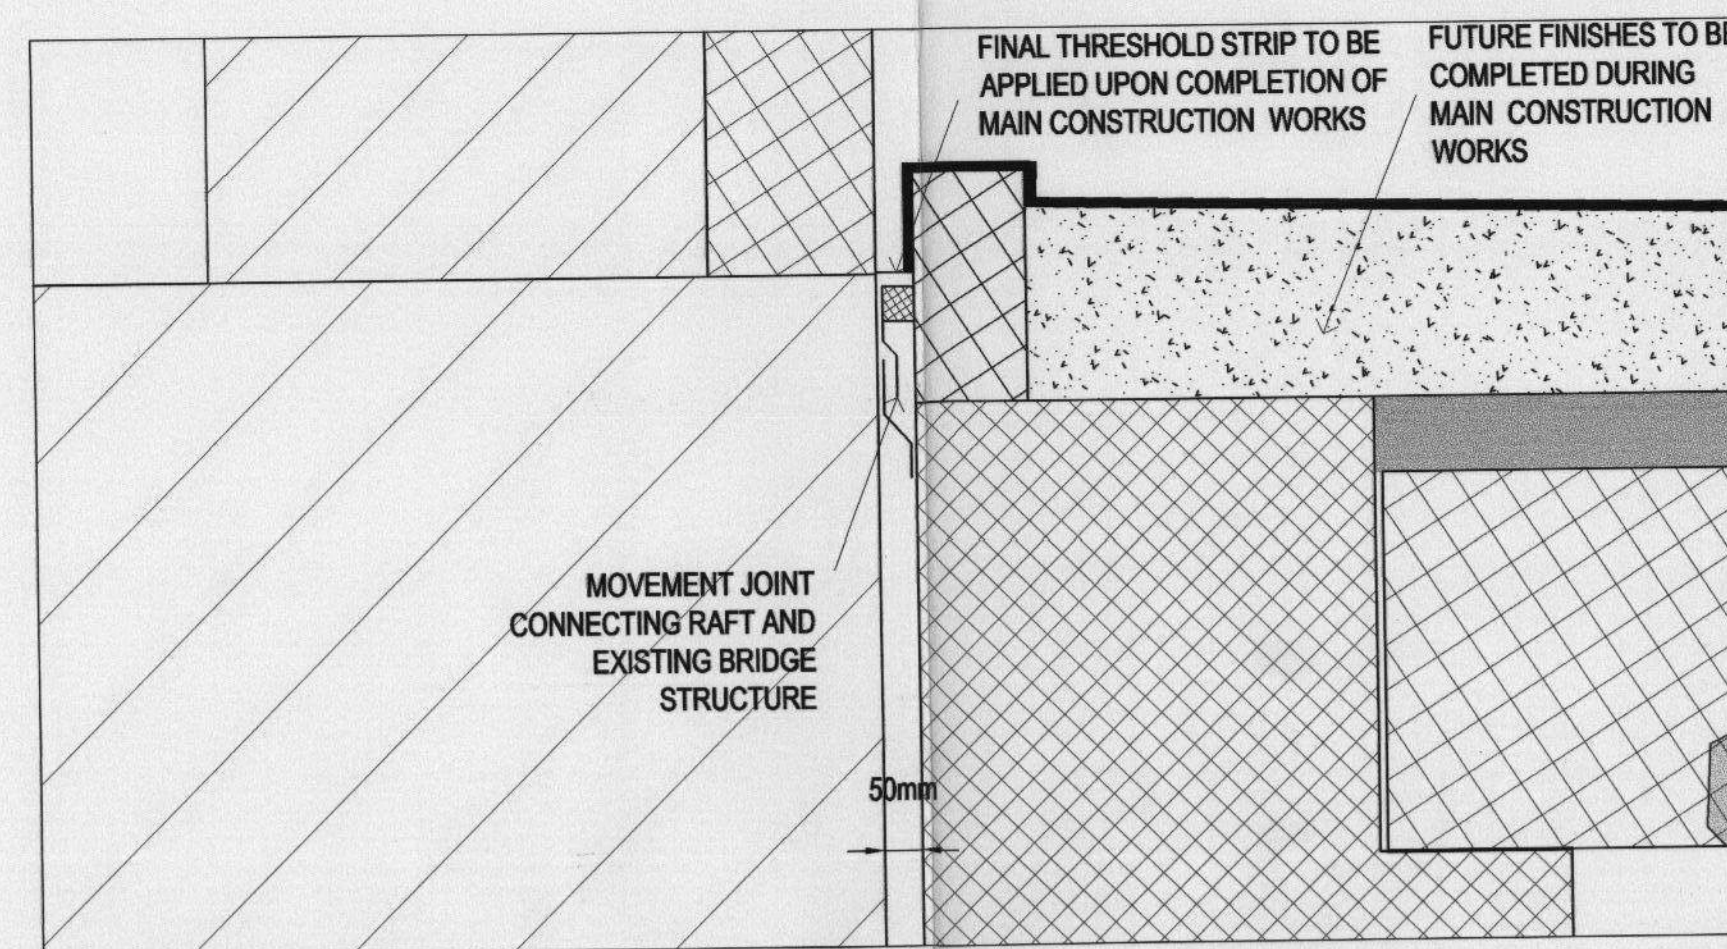


RAFT ABUTTING LONDON RD - DETAILED SECTION SCALE 1:50@ A1 1:100@A3

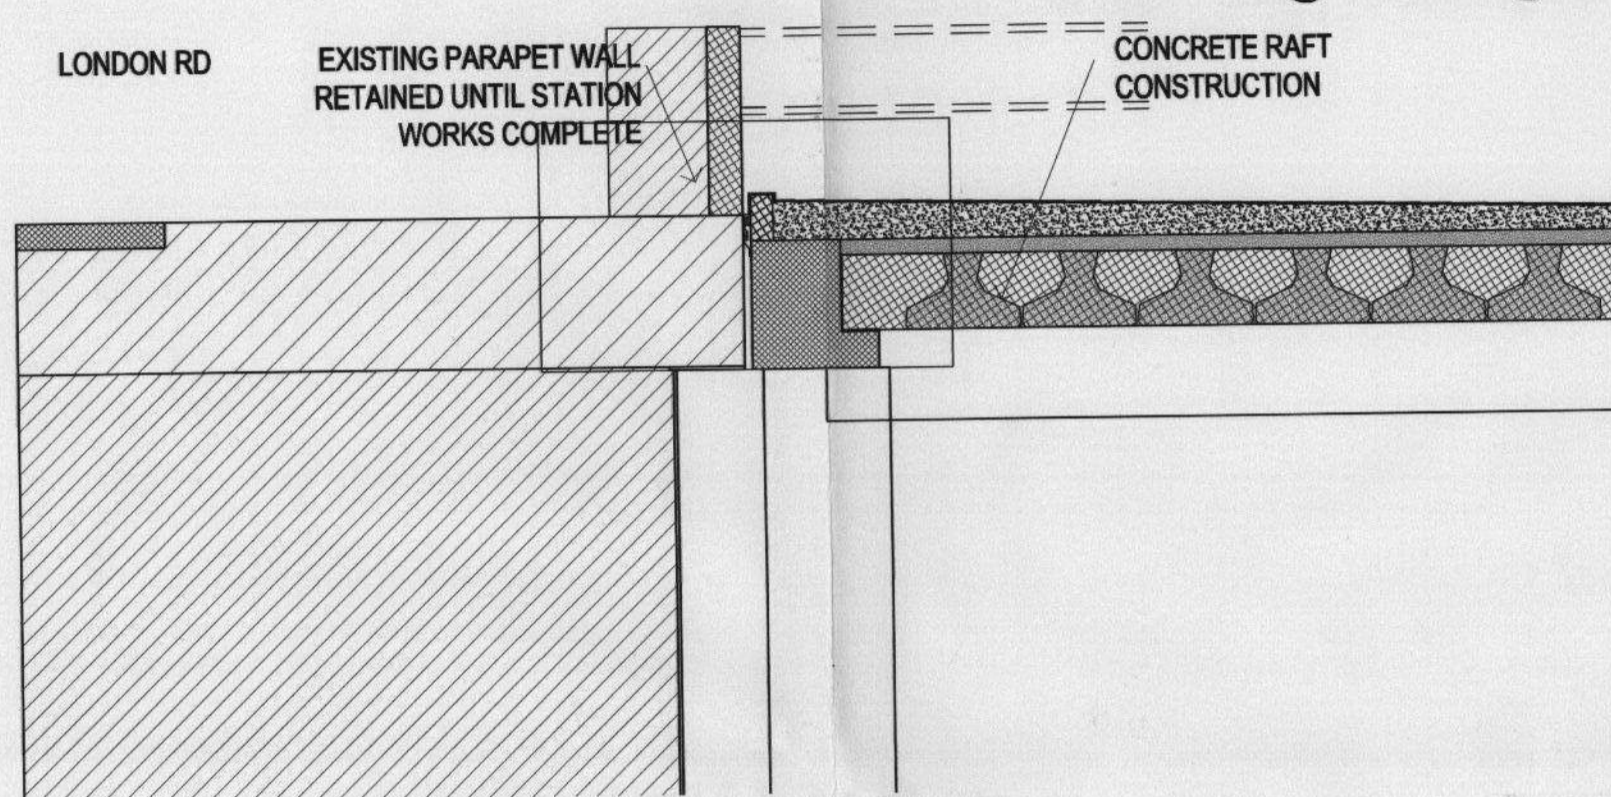

TYPICAL PLAN  
PLAN SCALE 1:200@ A1/1:400@A3

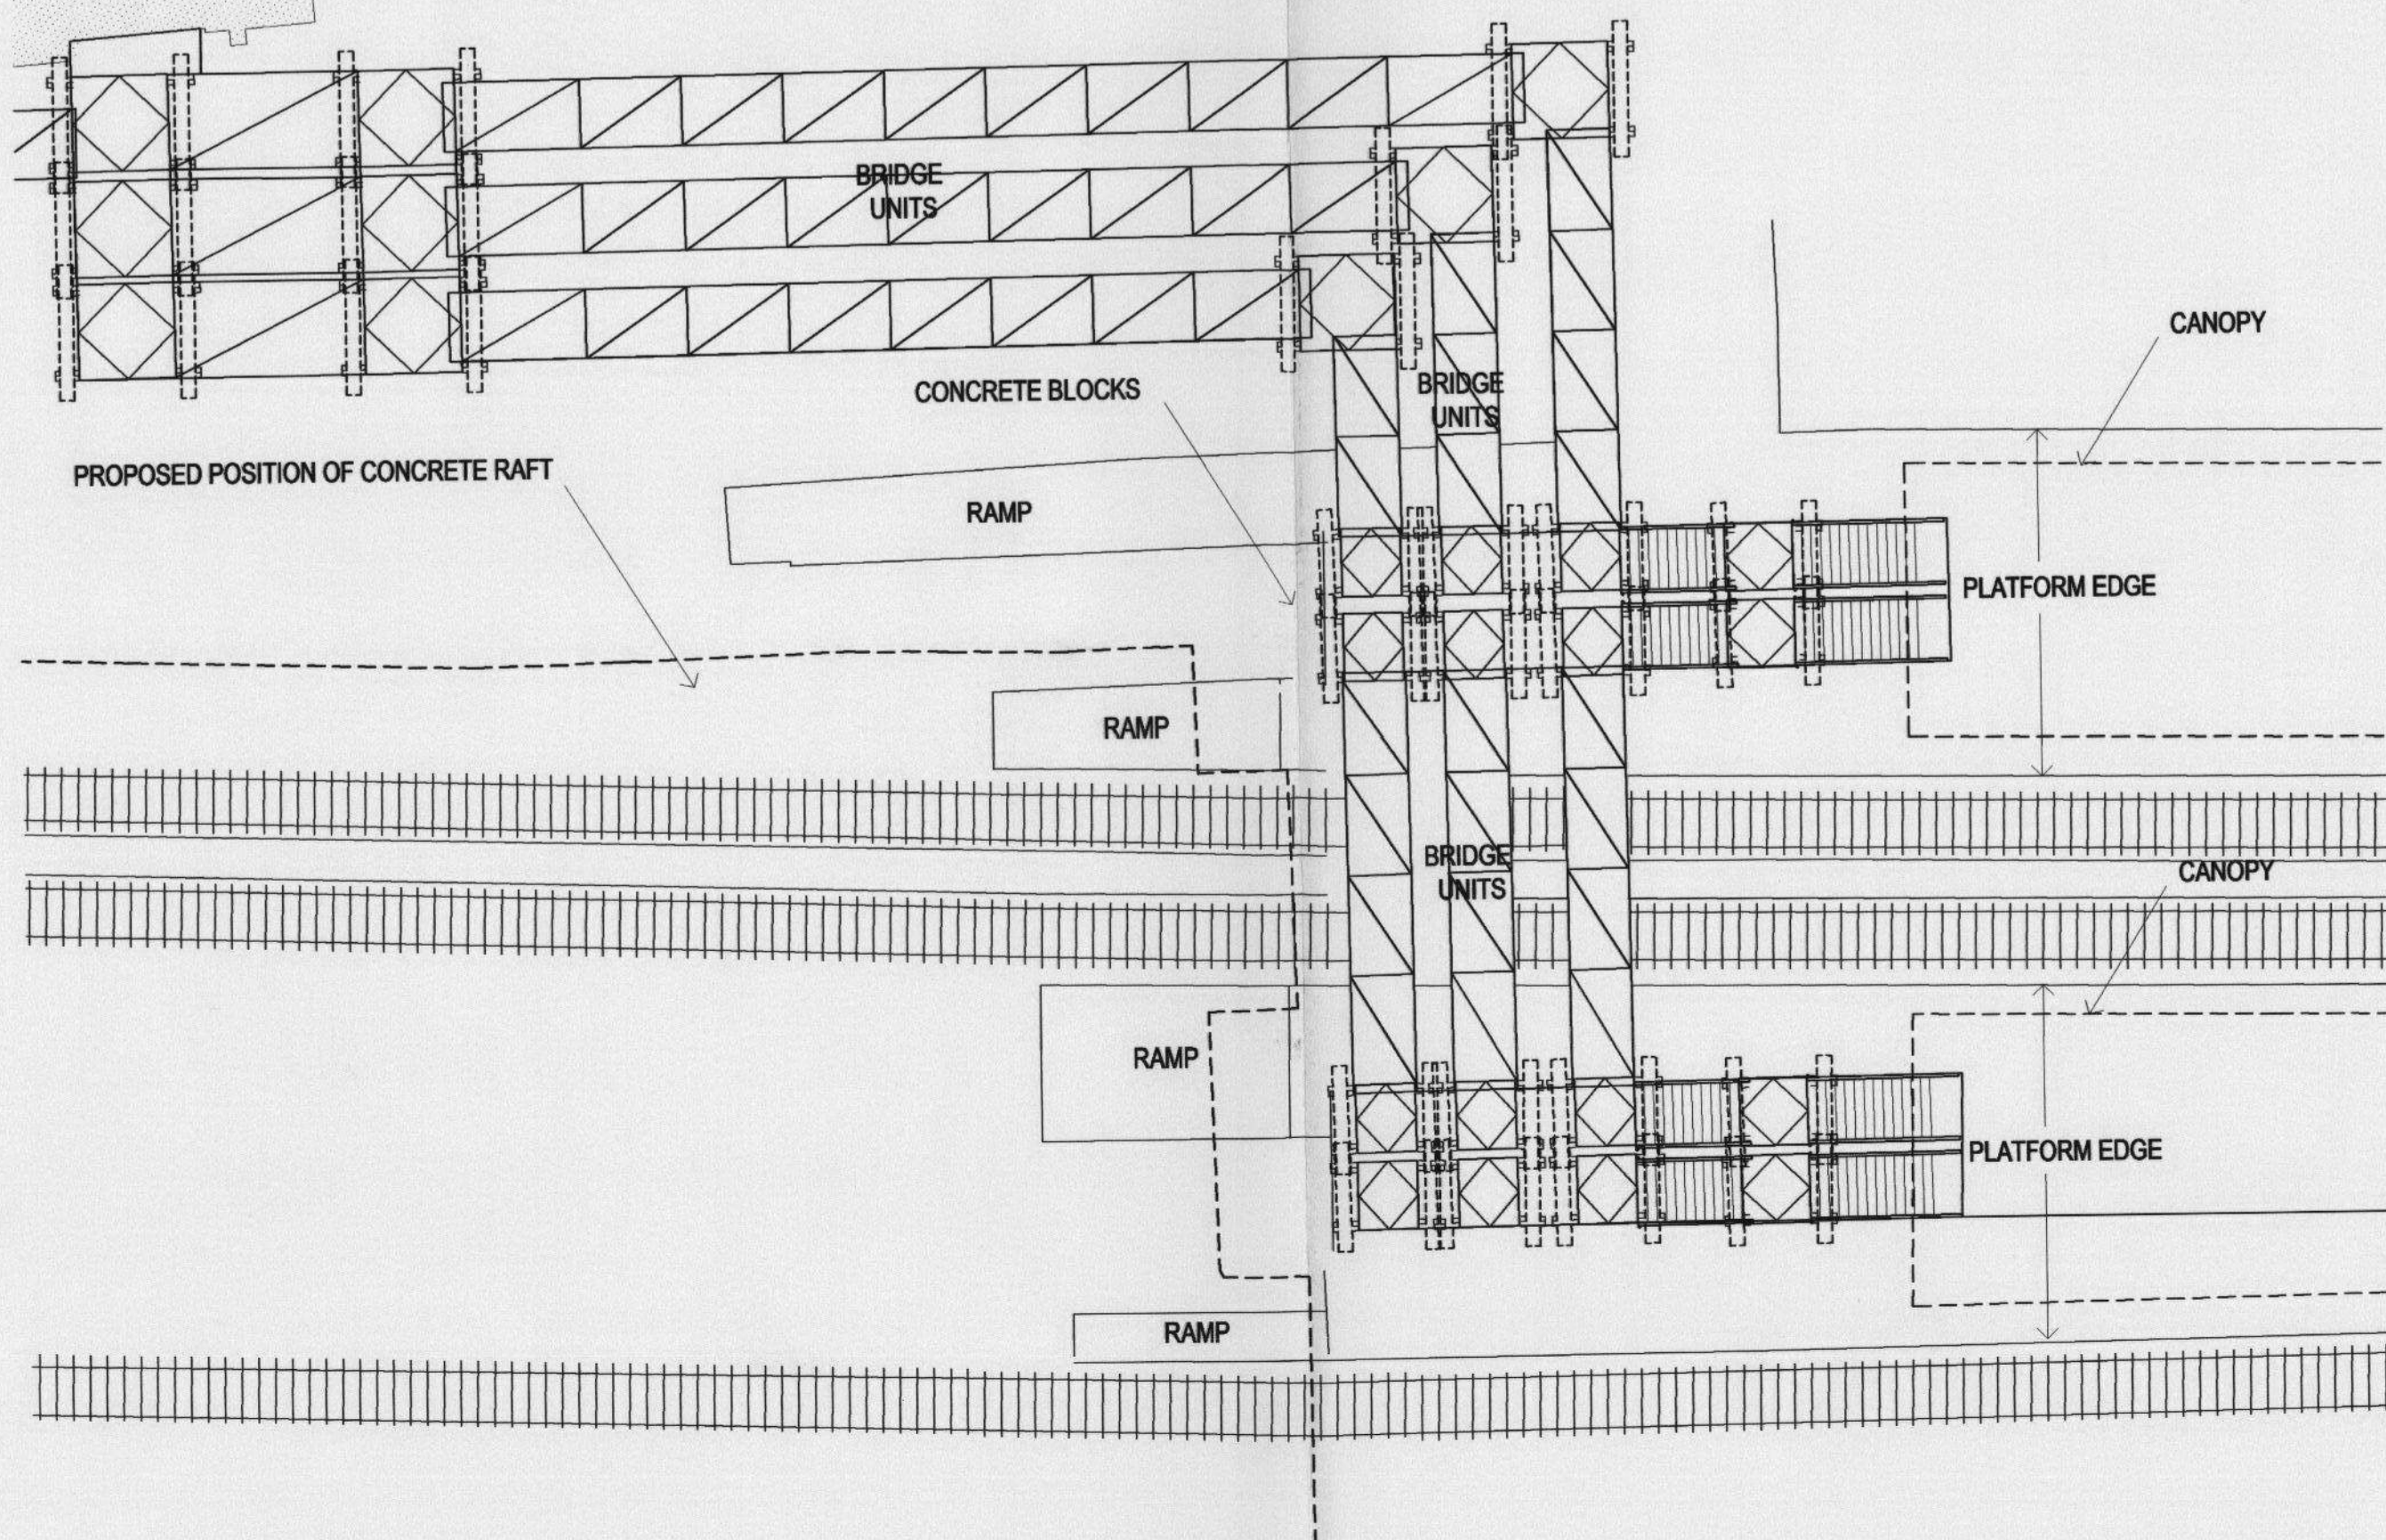

SIDE ELAVATION TO TYPICAL STAIR  
SCALE 1:50@ A1/1:100@A3

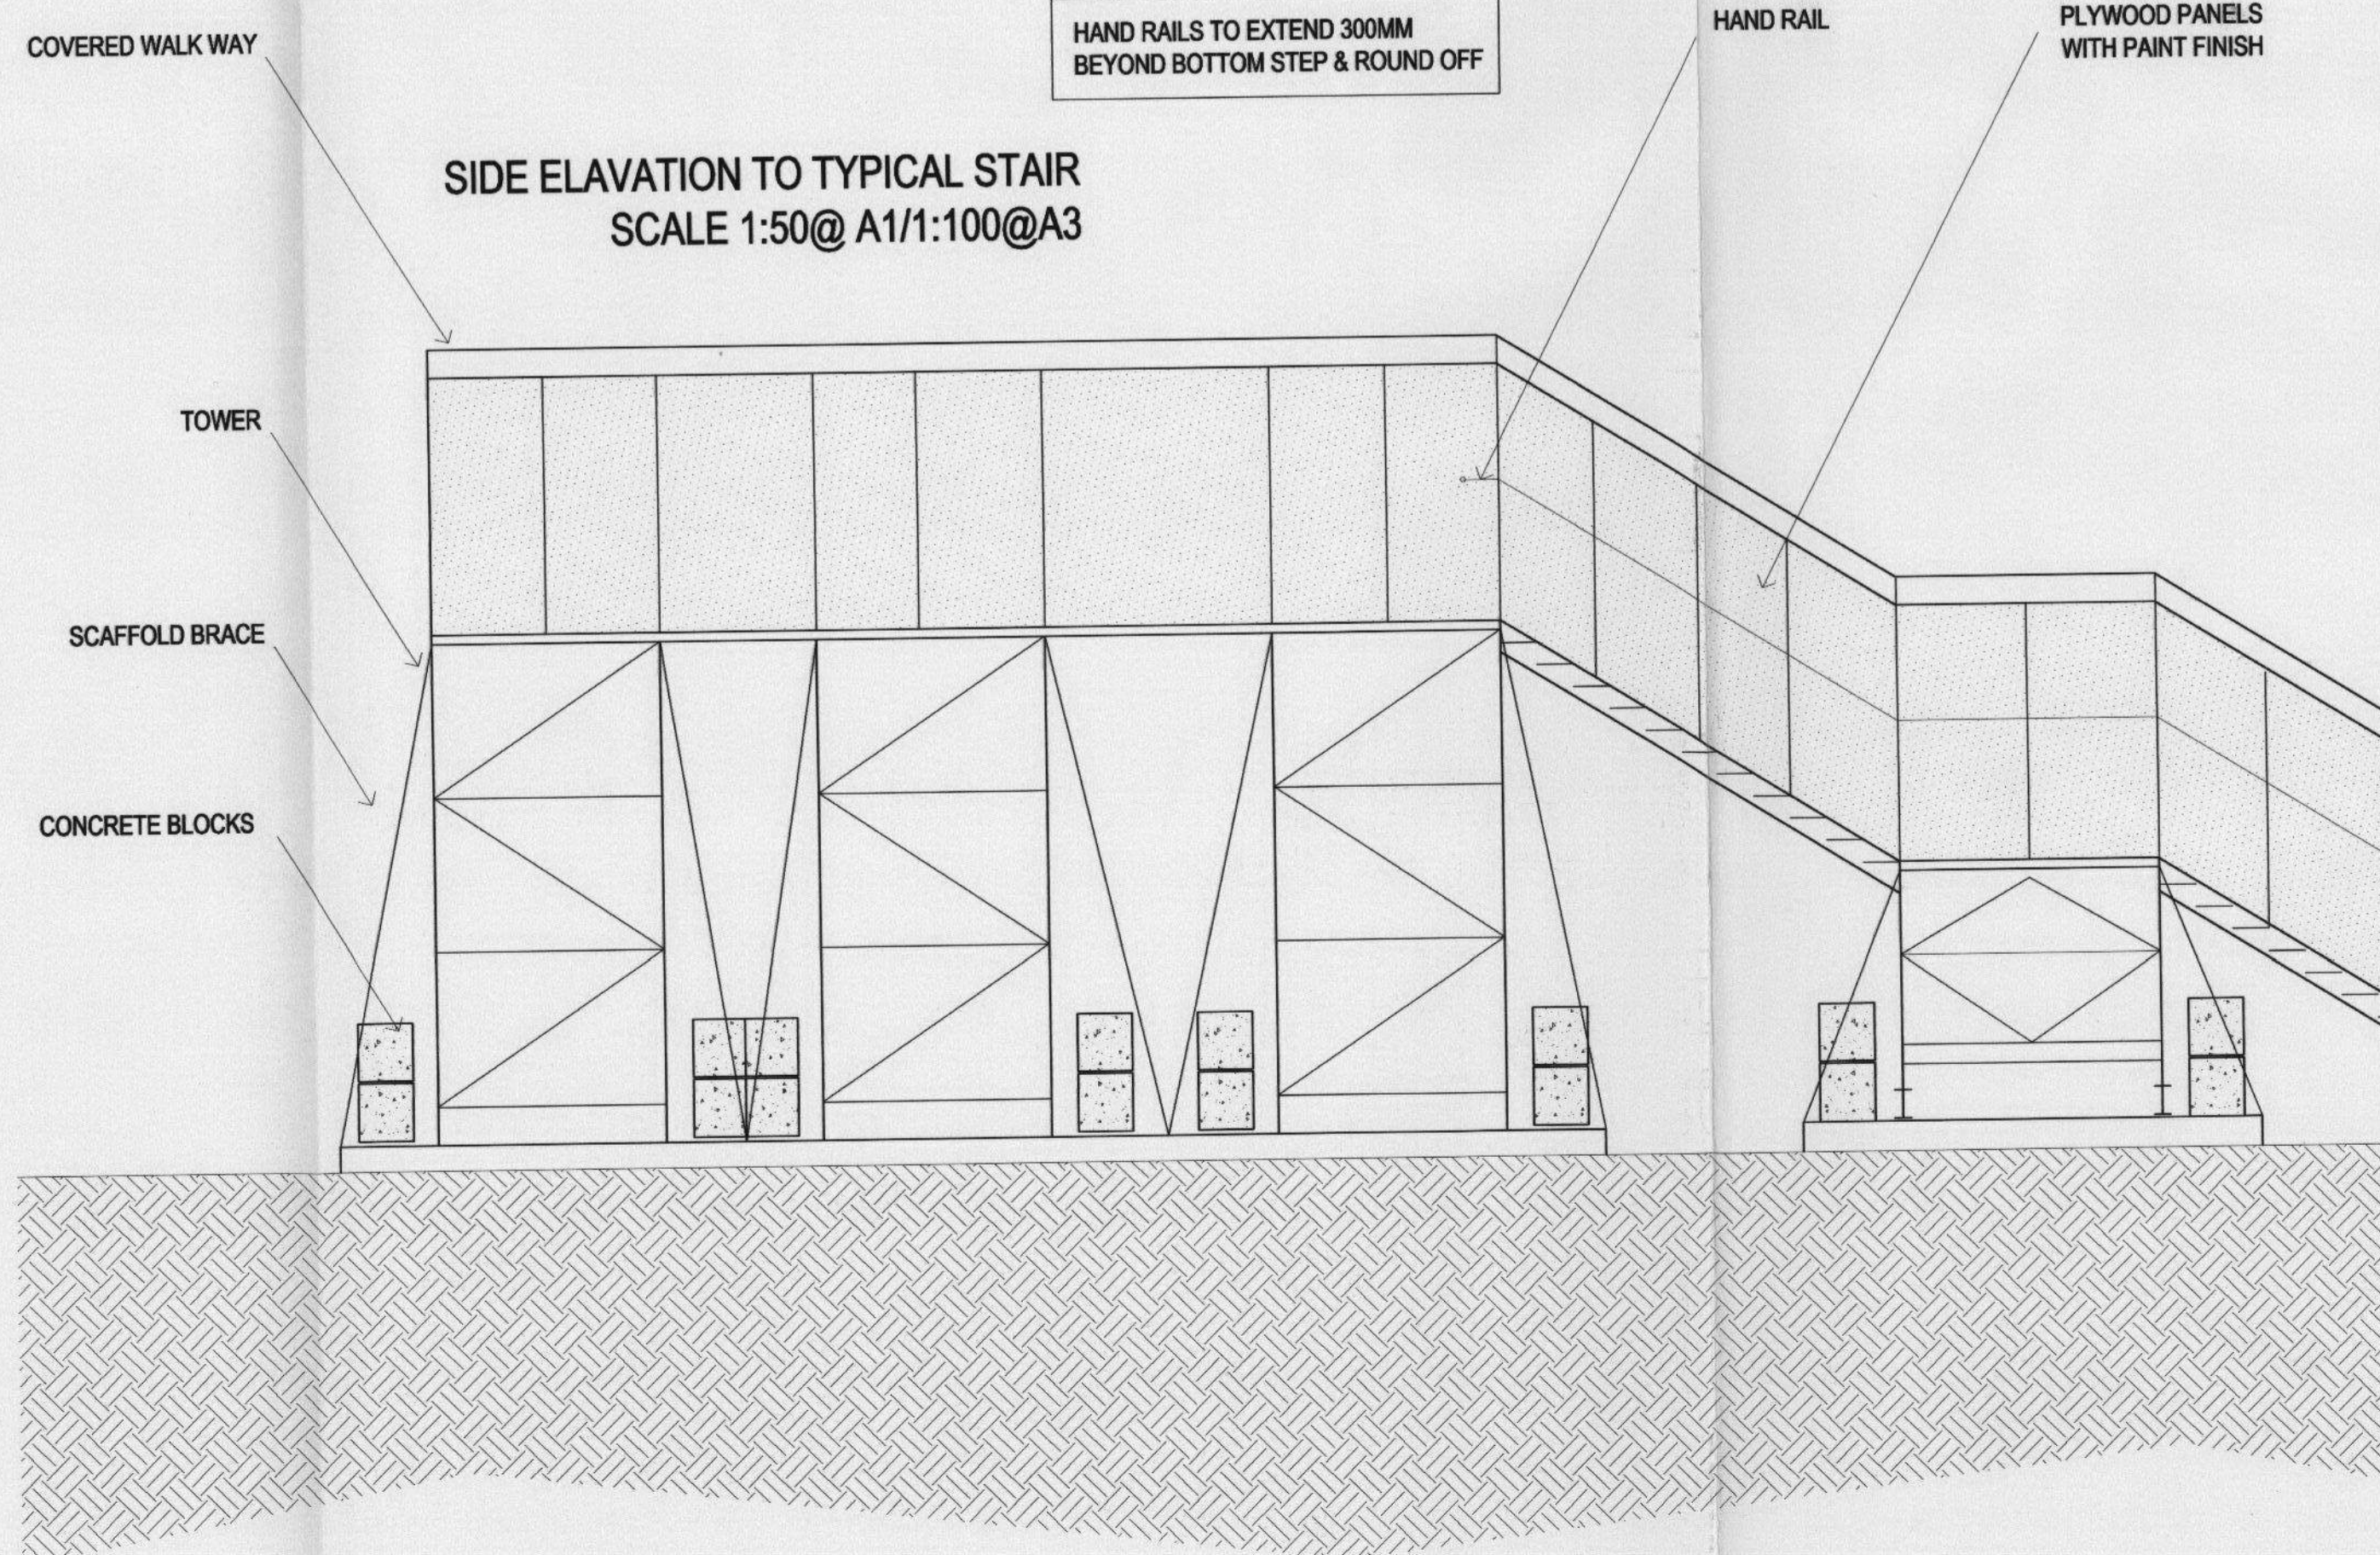

- NOTES
- 1 The Contractor must check and confirm dimensions
  - 2 All discrepancies must be reported and resolved by the Architect before works commence
  - 3 This drawing is not to be scaled
  - 4 All work and materials to be in accordance with current applicable Statutory Legislation and to comply with all relevant Codes of Practice and British Standards.

RECEIVED  
17 JUN 2011  
PLANNING

10/1972/FUL

ALL DETAILS  
SUBJECT TO  
MANUFACTURERS  
DETAILS

Rev	Date
E	13/06/11
D	20/05/11
C	01/07/10
B	15/06/10
A	20/04/10

**Rolfe Judd**

Architects Planning Interiors  
Old Church Court, Claydons Road, The Oval, London SW8 1NZ  
T 020 7556 1500  
www.rolfe-judd.co.uk

**Solum**  
REGENERATION

Network Rail & Kier in partnership

Project  
TWICKENHAM STATION  
RAFT OPTION

Drawing  
MANUFACTURERS STANDARD DETAILS

Scale	Date	Drawn
AS SHOWN	MAY 10	LB
Drawing No	Revision	
4674 / T5(20)D01	E	
CAD Ref No		
© 4674\T_Series\Scheme 5\T20\T5(20)D01		
© Copyright Rolfe Judd Ltd		

This scale is 100mm in length when printed of the size indicated in the title block.