



- NOTES
- 1 The Contractor must check and confirm dimensions
 - 2 All discrepancies must be reported and resolved by the Architect before works commence
 - 3 This drawing is not to be scaled
 - 4 All work and materials to be in accordance with current applicable Statutory Legislation and to comply with all relevant Codes of Practice and British Standards.

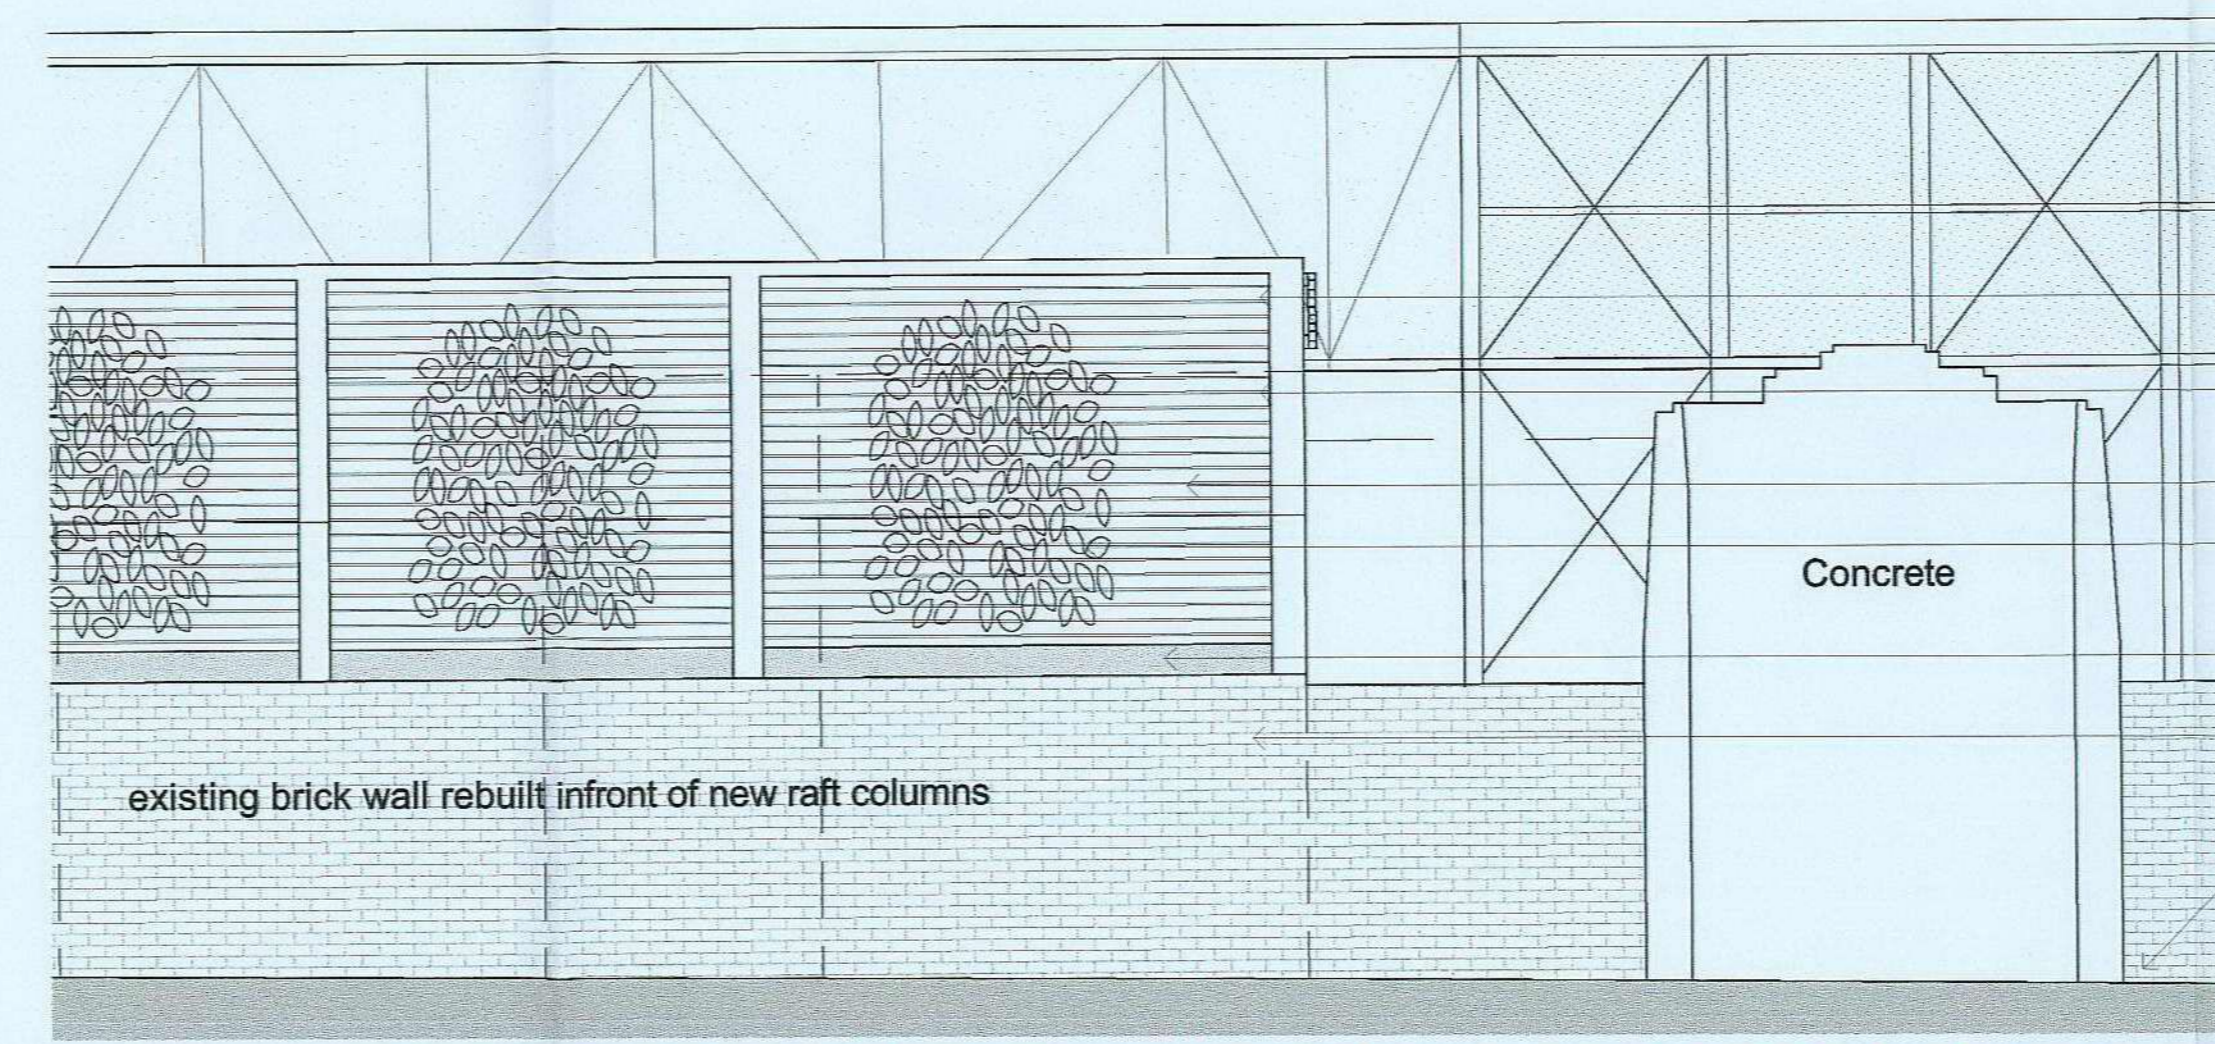


- DECORATIVE PANEL FIXED TO FACE OF RAFT WHERE VISIBLE FROM MARYS TERRACE.
- PODIUM STRUCTURE VISIBLE AT CORNER EDGES
- TIMBER TRELLIS PANELS FIXED INFRONT OF PODIUM.
- CREEPER PLANTING TO SPECIALIST SPECIFICATION
- DARK COLOURED FIXED PLANTERS
- EXTG BRICK WALL RECONSTRUCTED
- ROAD LEVEL

DETAIL ELEVATION ALONG MARYS TERRACE FACING SOUTH SCALE 1:50 @ A1 1:100 @ A3

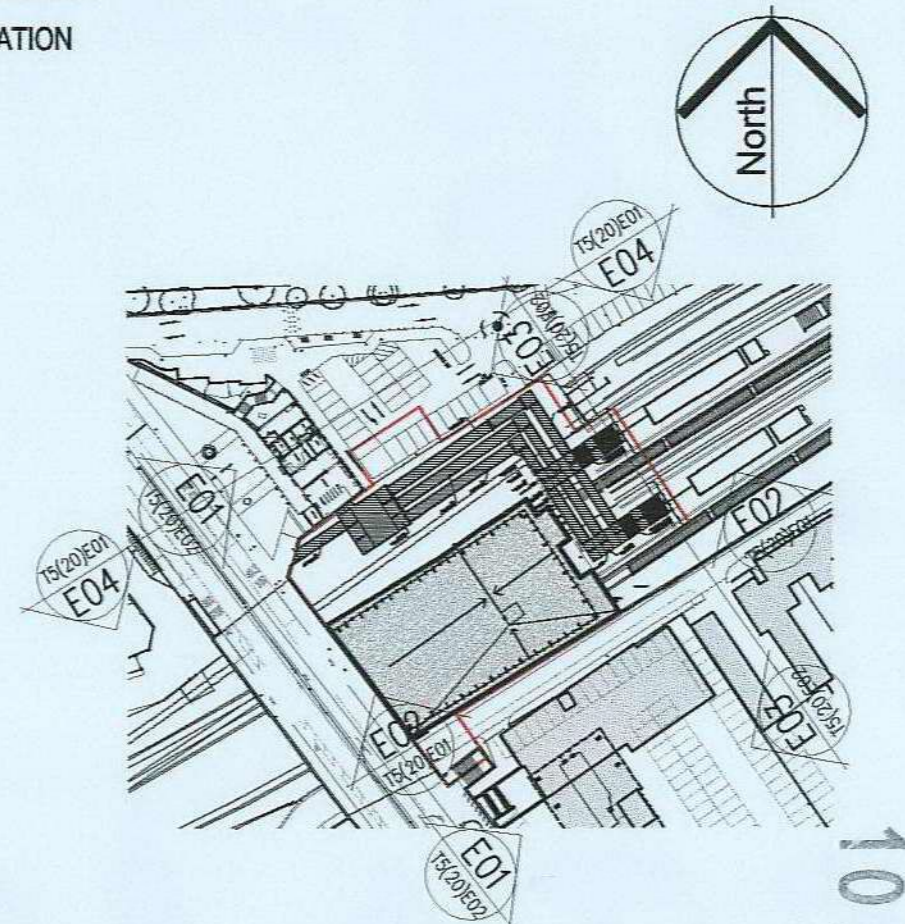

10/1972/FUL


RECEIVED
17 JUN 2011
PLANNING

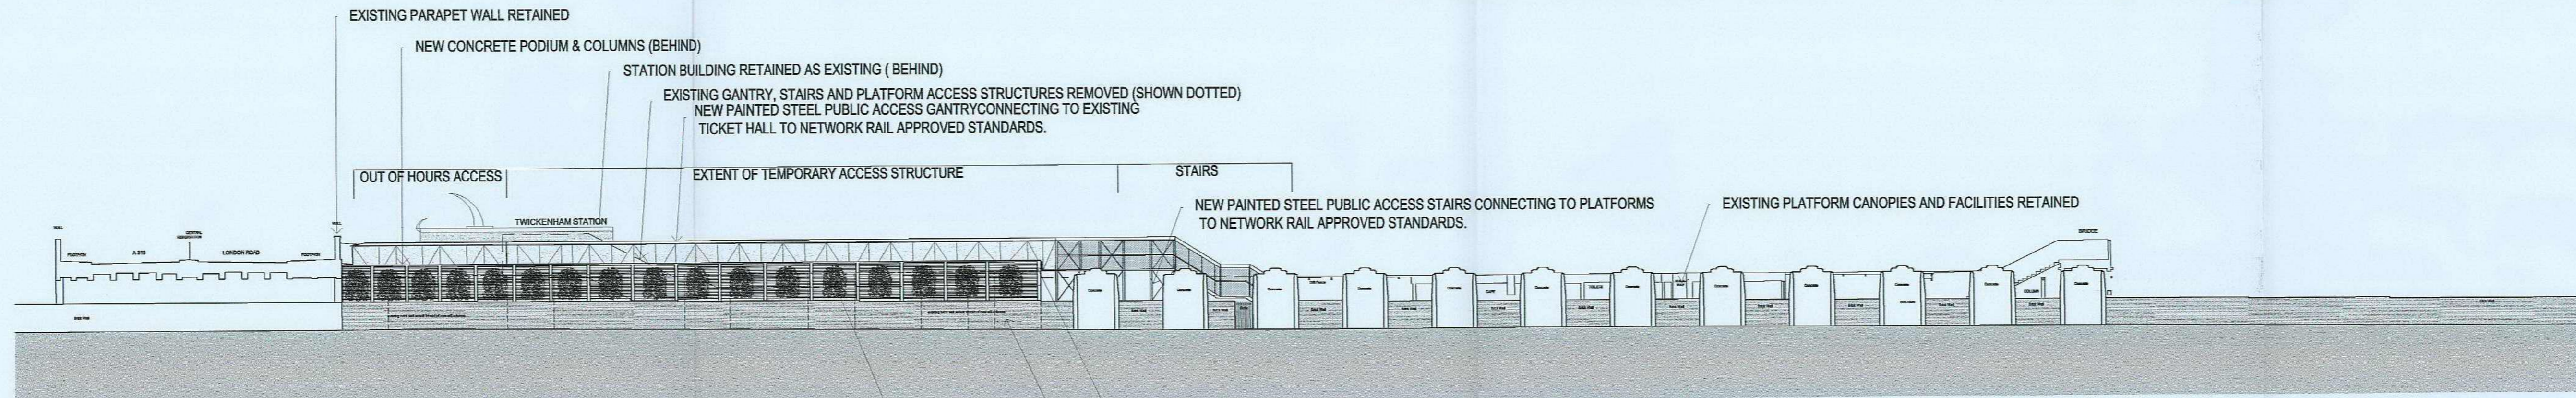

ELEVATION ALONG MARYS TERRACE FACING SOUTH E02 - E02

- EXTENT OF PODIUM STRUCTURE
- TIMBER TRELLIS FIXED INFRONT OF CONCRETE STRUCTURE. WITH PLANTERS & HIDDEN IRRIGATION PIPES ABOVE BRICK WALL HEIGHT.
- DECORATIVE PANEL FIXED TO FACE OF PODIUM WHERE VISIBLE FROM MARYS TERRACE.
- NEW BRICK WALL CONSTRUCTED TO MATCH EXISTING ON MARYS TERRACE, PLACED INFRONT OF CONCRETE STRUCTURE.

Rev	Date
J	13/06/11
H	20/05/11
C	18/02/11
F	25/01/11
E	18/01/11
D	08/12/10
C	06/08/10
B	26/07/10
A	20/04/10

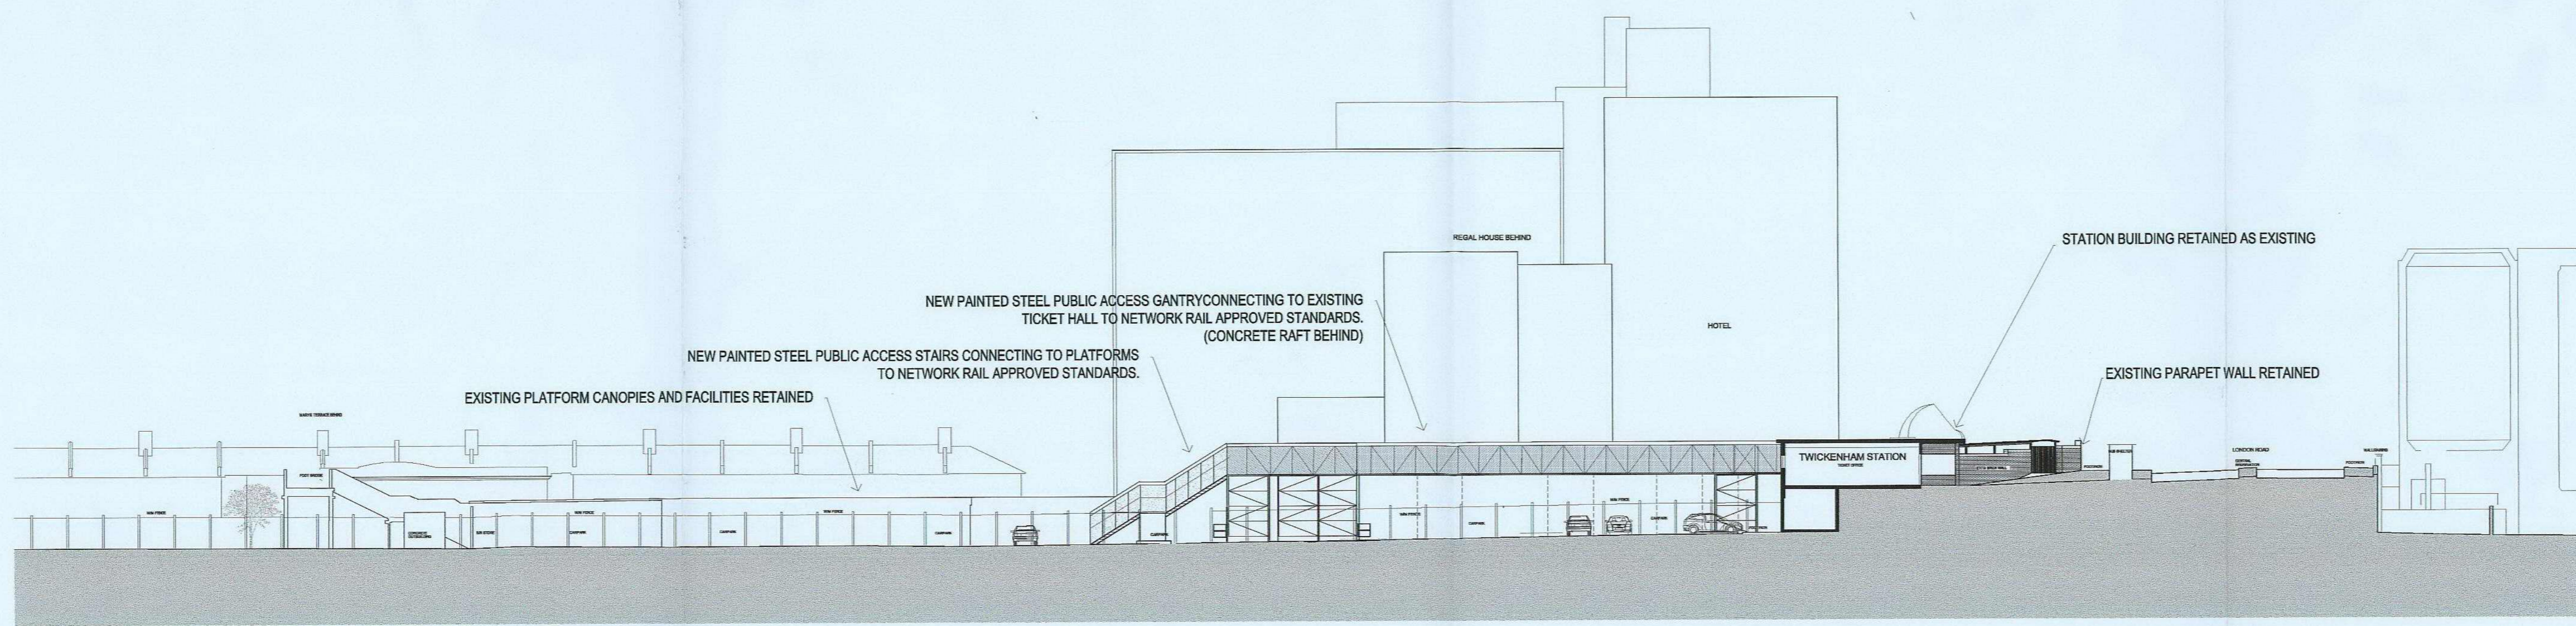

SECTIONAL ELEVATION THROUGH STATION CARPARK FACING NORTH E04 - E04

Rolfe Judd
Architecture Planning Interiors
Old Church Court, Claylands Road, The Oval, London SW8 1NZ
T 020 7566 1500
www.rolfe-judd.co.uk

Solum
REGENERATION

Network Rail & Kier in partnership
Project
TWICKENHAM STATION
RAFT OPTION

Drawing
PROPOSED ELEVATIONS

Scale	Date	Drawn
1:250 @ A1 / 1:500 @ A3	MAY 10	LB
Drawing No	Revision	
4674 / T5(20)E01	J	
CAD Ref No G:\4674\T_Series\Scheme 5\120\T5(20)E01		
© Copyright Rolfe Judd Ltd		

This scale is 100mm in length when printed at the size indicated in the title block.