




Basement PROPOSED
1:50

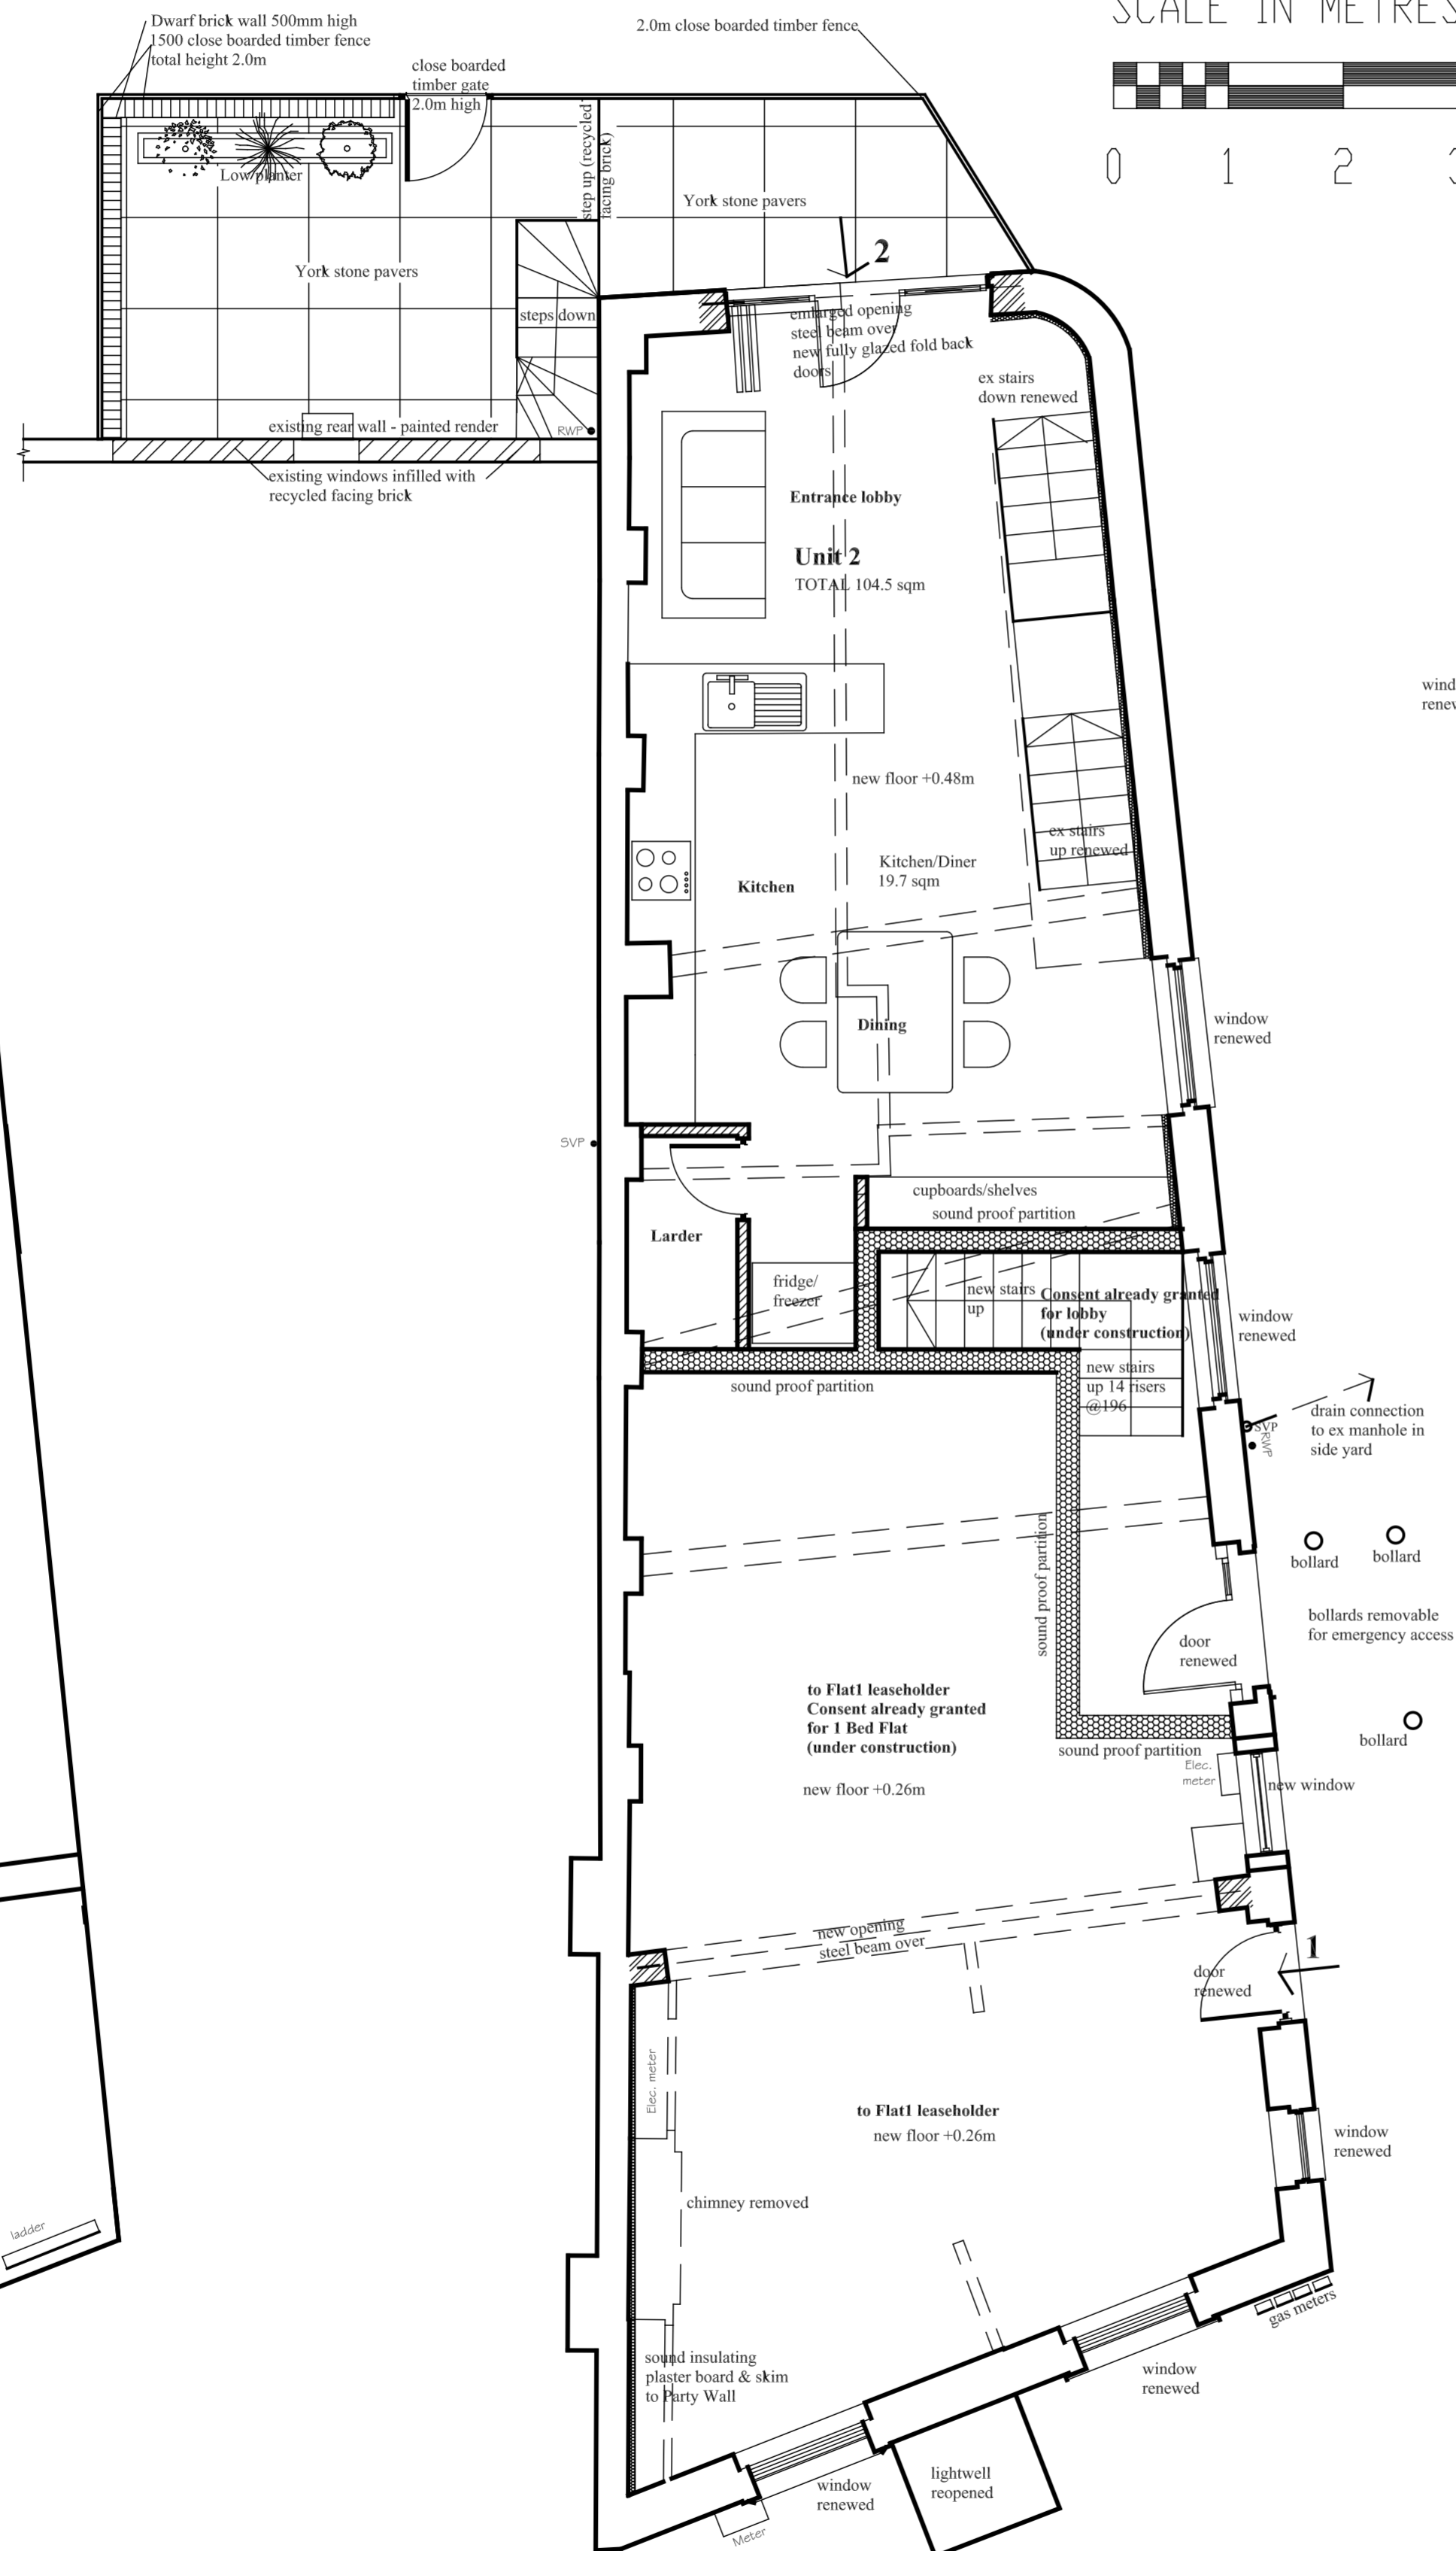

Ground floor PROPOSED
1:50

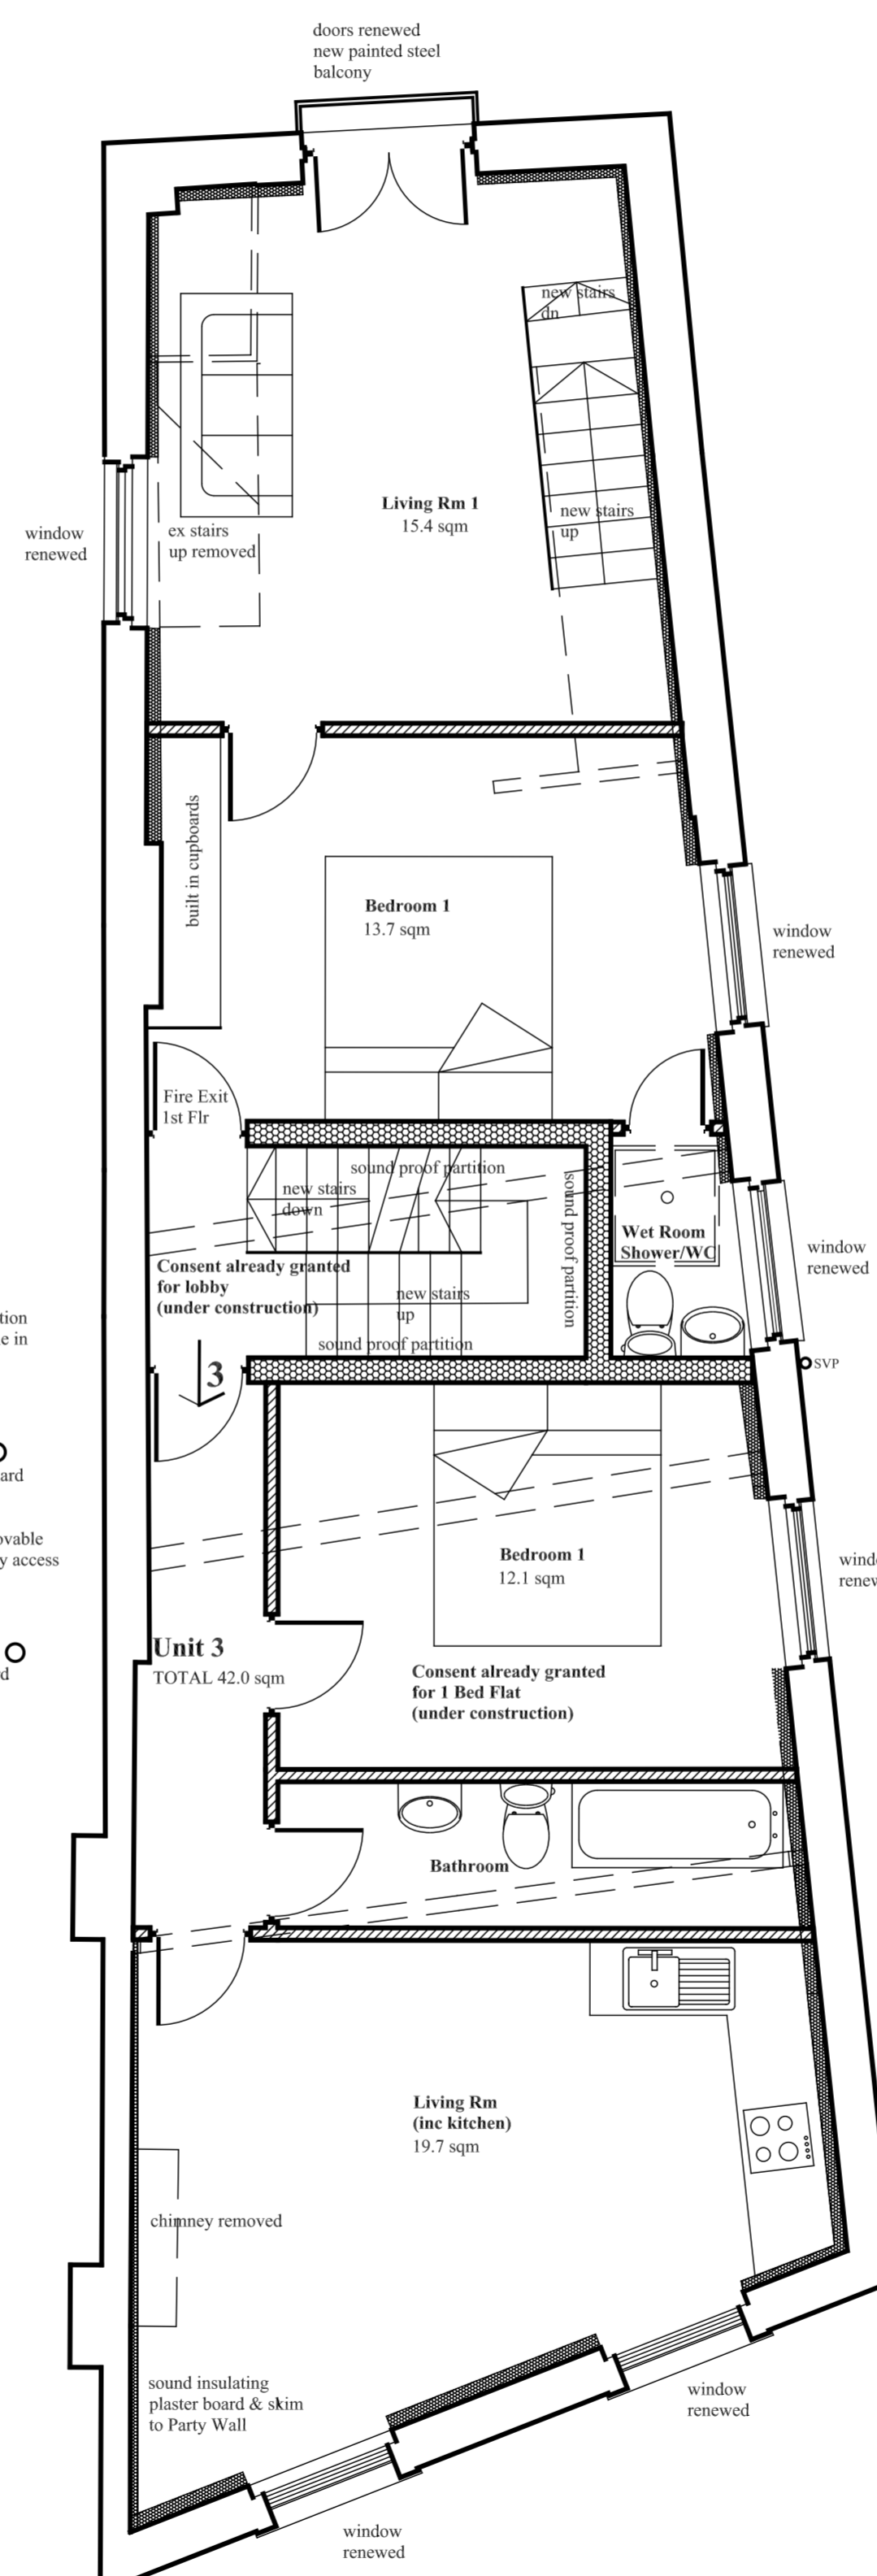


First floor - PROPOSED

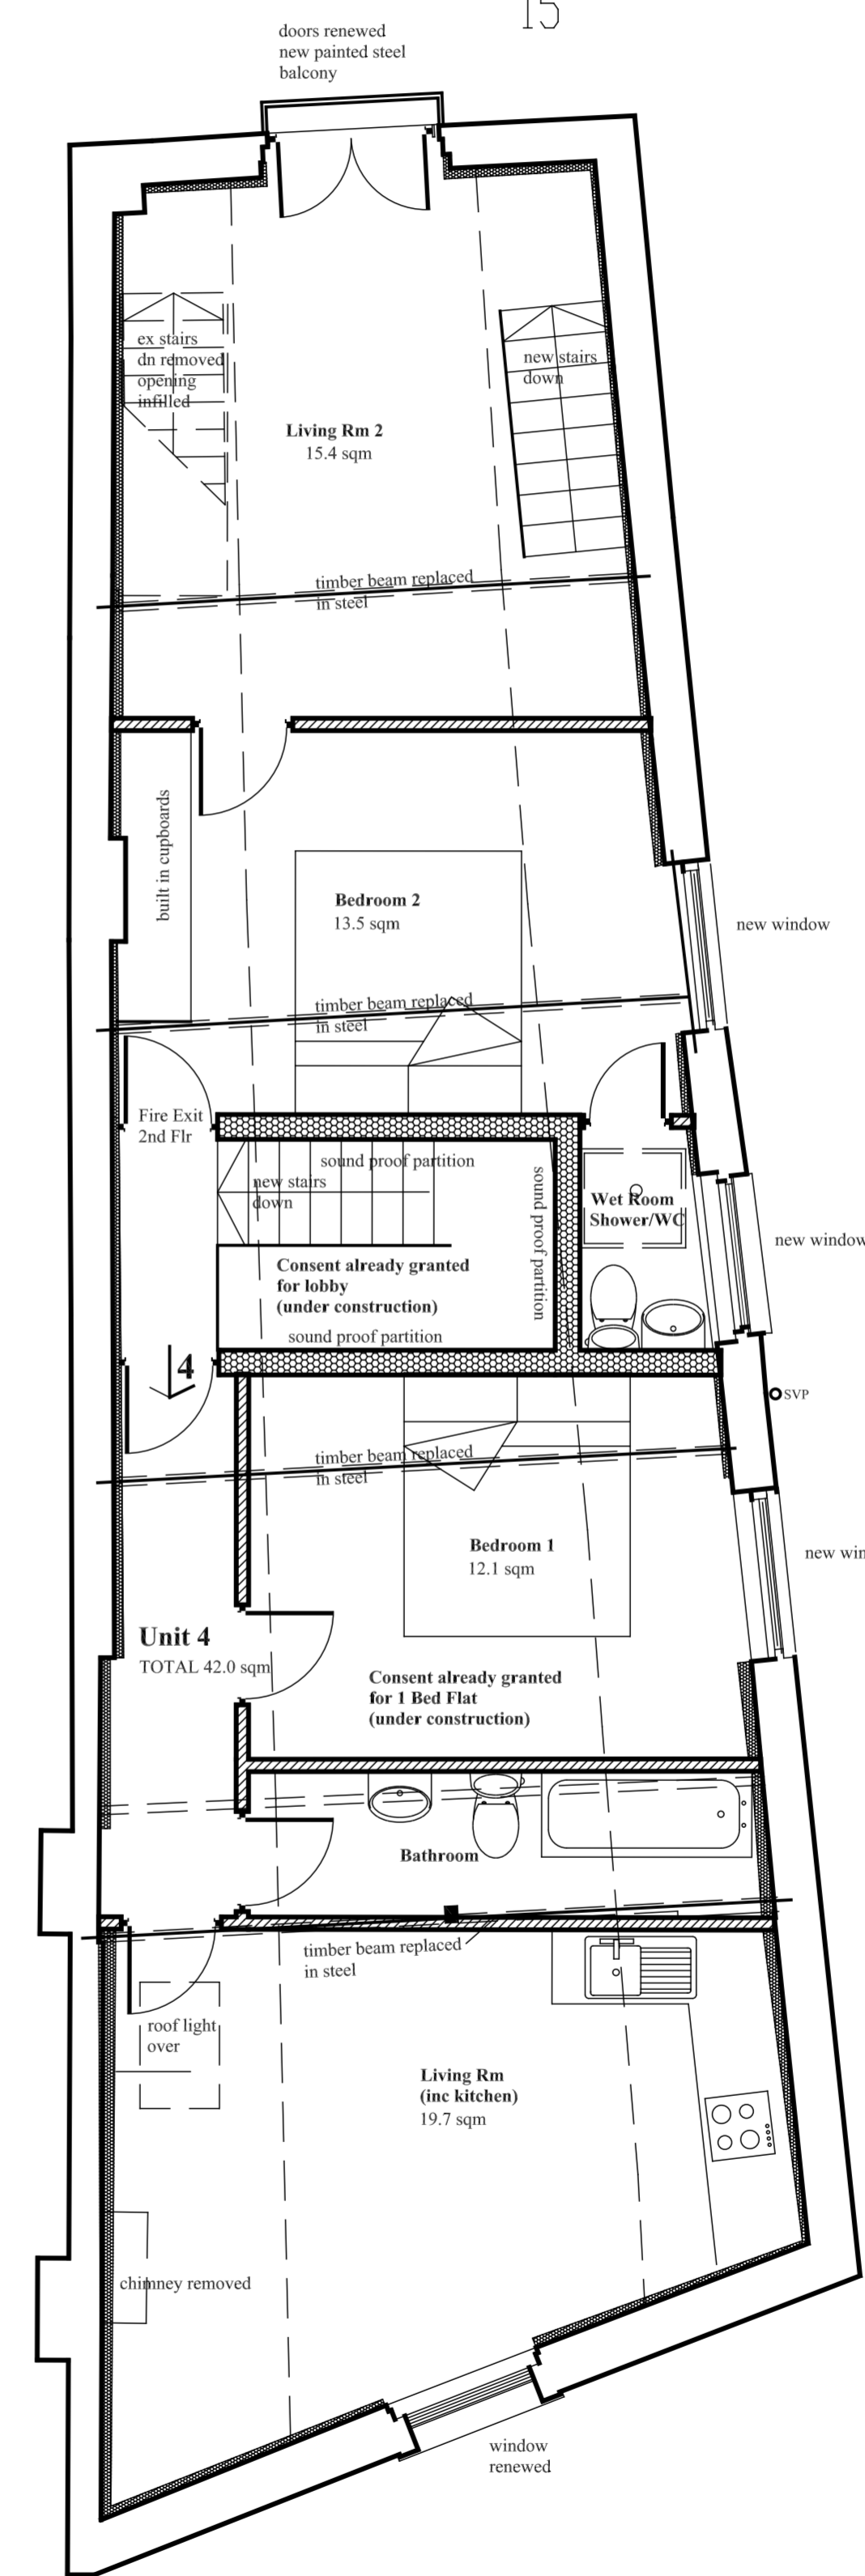

Second floor PROPOSED

SCALE IN METRES

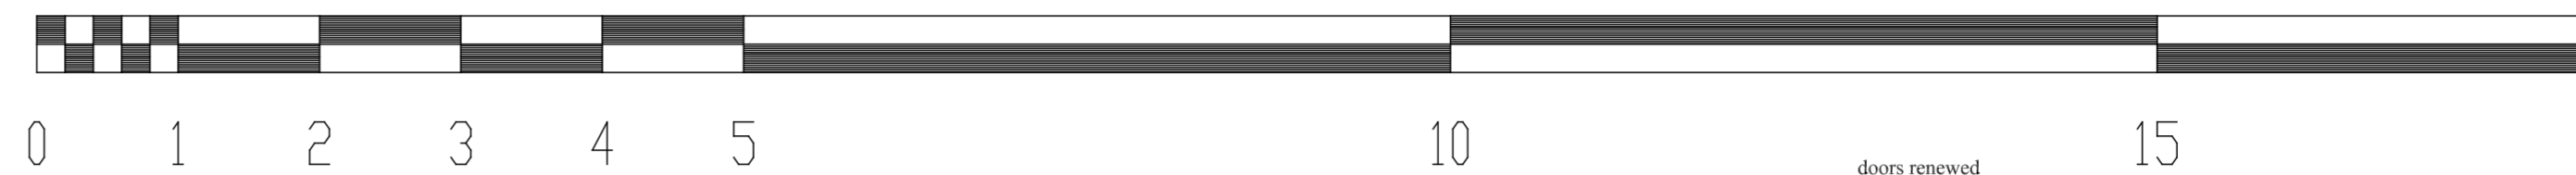

D	Rear garden added	3 Oct 11
C	Side barrier amended	18 Aug 11
B	Barriers added to side ent doors	4 Aug 11
A	General Revision	12 Feb 11
Rev		Date

Bob Trimble AA Dip, RIBA
architect & surveyor
York Chambers
36 York St Twickenham TW1 3LJ
 Tel/Fax: 020 8538 9303 Mob: 07785 711635
 email: bob@trimblearchitects.co.uk

Client
 Paul Rapacioli
Project
 37 Grosvenor Rd
 Twickenham
 TW1 4AD
Drawing Title
 Plans - PROPOSED

Drng No. 1506/1D	1st issue date 8 Feb 2011	Scale 1:50
---------------------	------------------------------	---------------

Contractors must check all dimensions on site before starting work. Do not scale this drawing