


04/0339/DD06

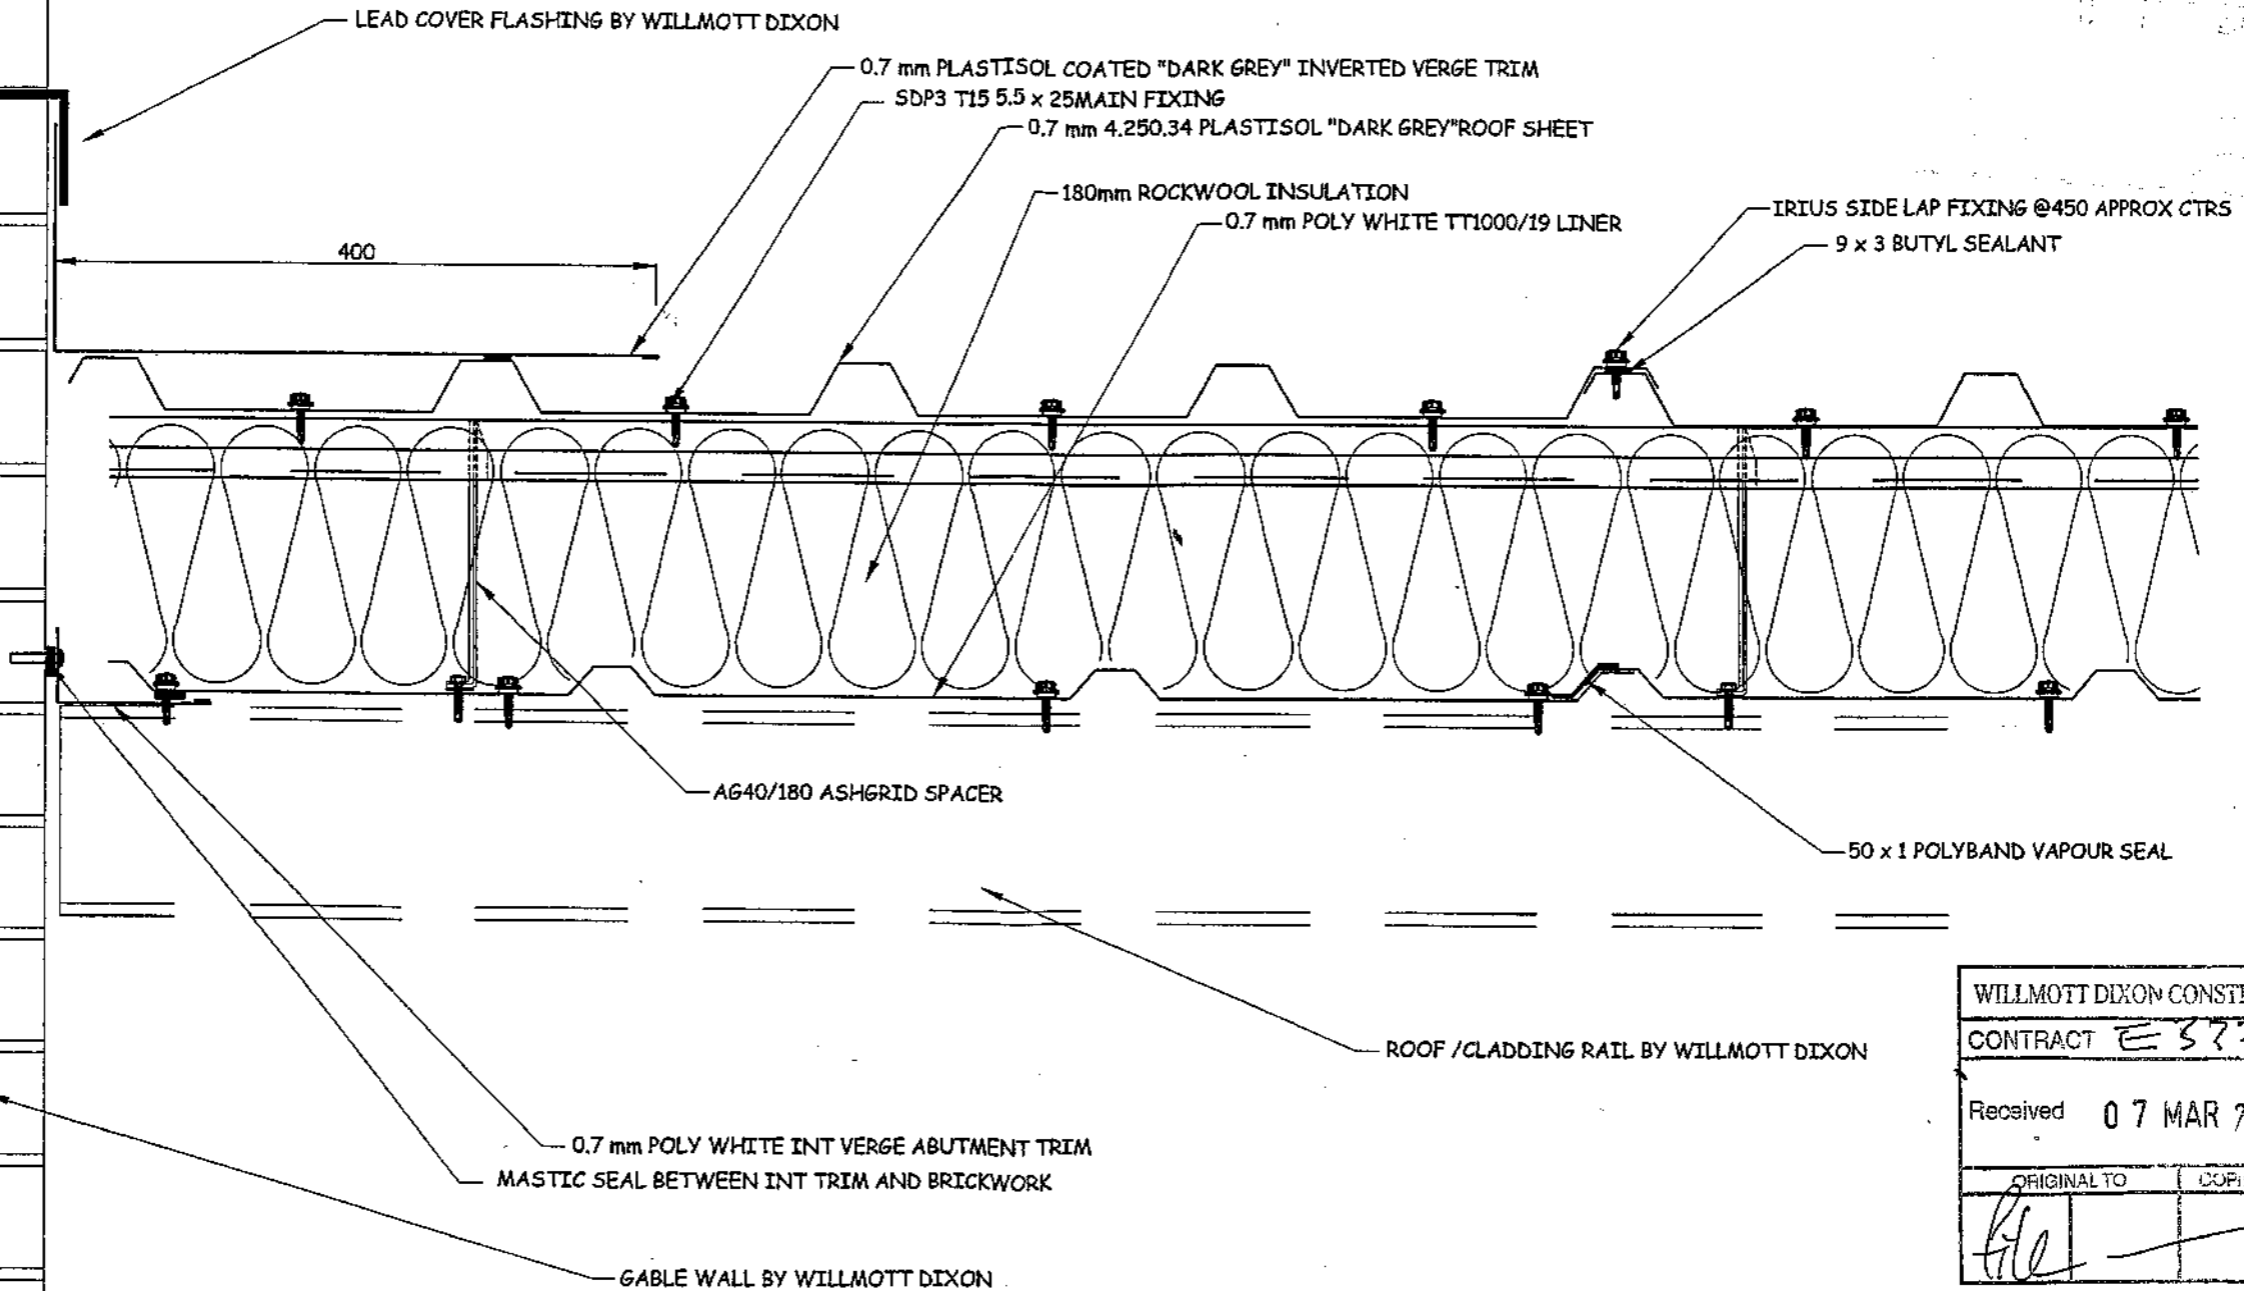

WILLMOTT DIXON CONSTRUCTION LTD		
CONTRACT EST 7.		
Received 07 MAR 2005		
ORIGINAL TO	COPIES	ACTION
<i>File</i>		<i>BH</i>

DETAIL 23

UNIT 4
ORCHARD BUSINESS CENTRE
NORTH FARM ROAD
TUNBRIDGE WELLS, KENT
TEL: 01892 541700/510121
FAX: 01892 511619
E-MAIL: kevin@brandclad.co.uk

brandclad

Project		WILLMOTT DIXON		Title		VERGE ABUTMENT DETAIL ST MARY COLLEGE TWICKENHAM	
DRAWING STATUS AS INDICATED BELOW				Drawn		Date	
FOR TENDERING		FOR APPROVAL	<input checked="" type="checkbox"/>	kjp	1/03/2005		
PRELIMINARY		FOR CONSTRUCTION		Checked	Dwg. No.		Rev.
		AS BUILT		Scale	1 : 5 (on A3)		
						3655-23	

REVISIONS:

DATE: