


04/0339/DD06

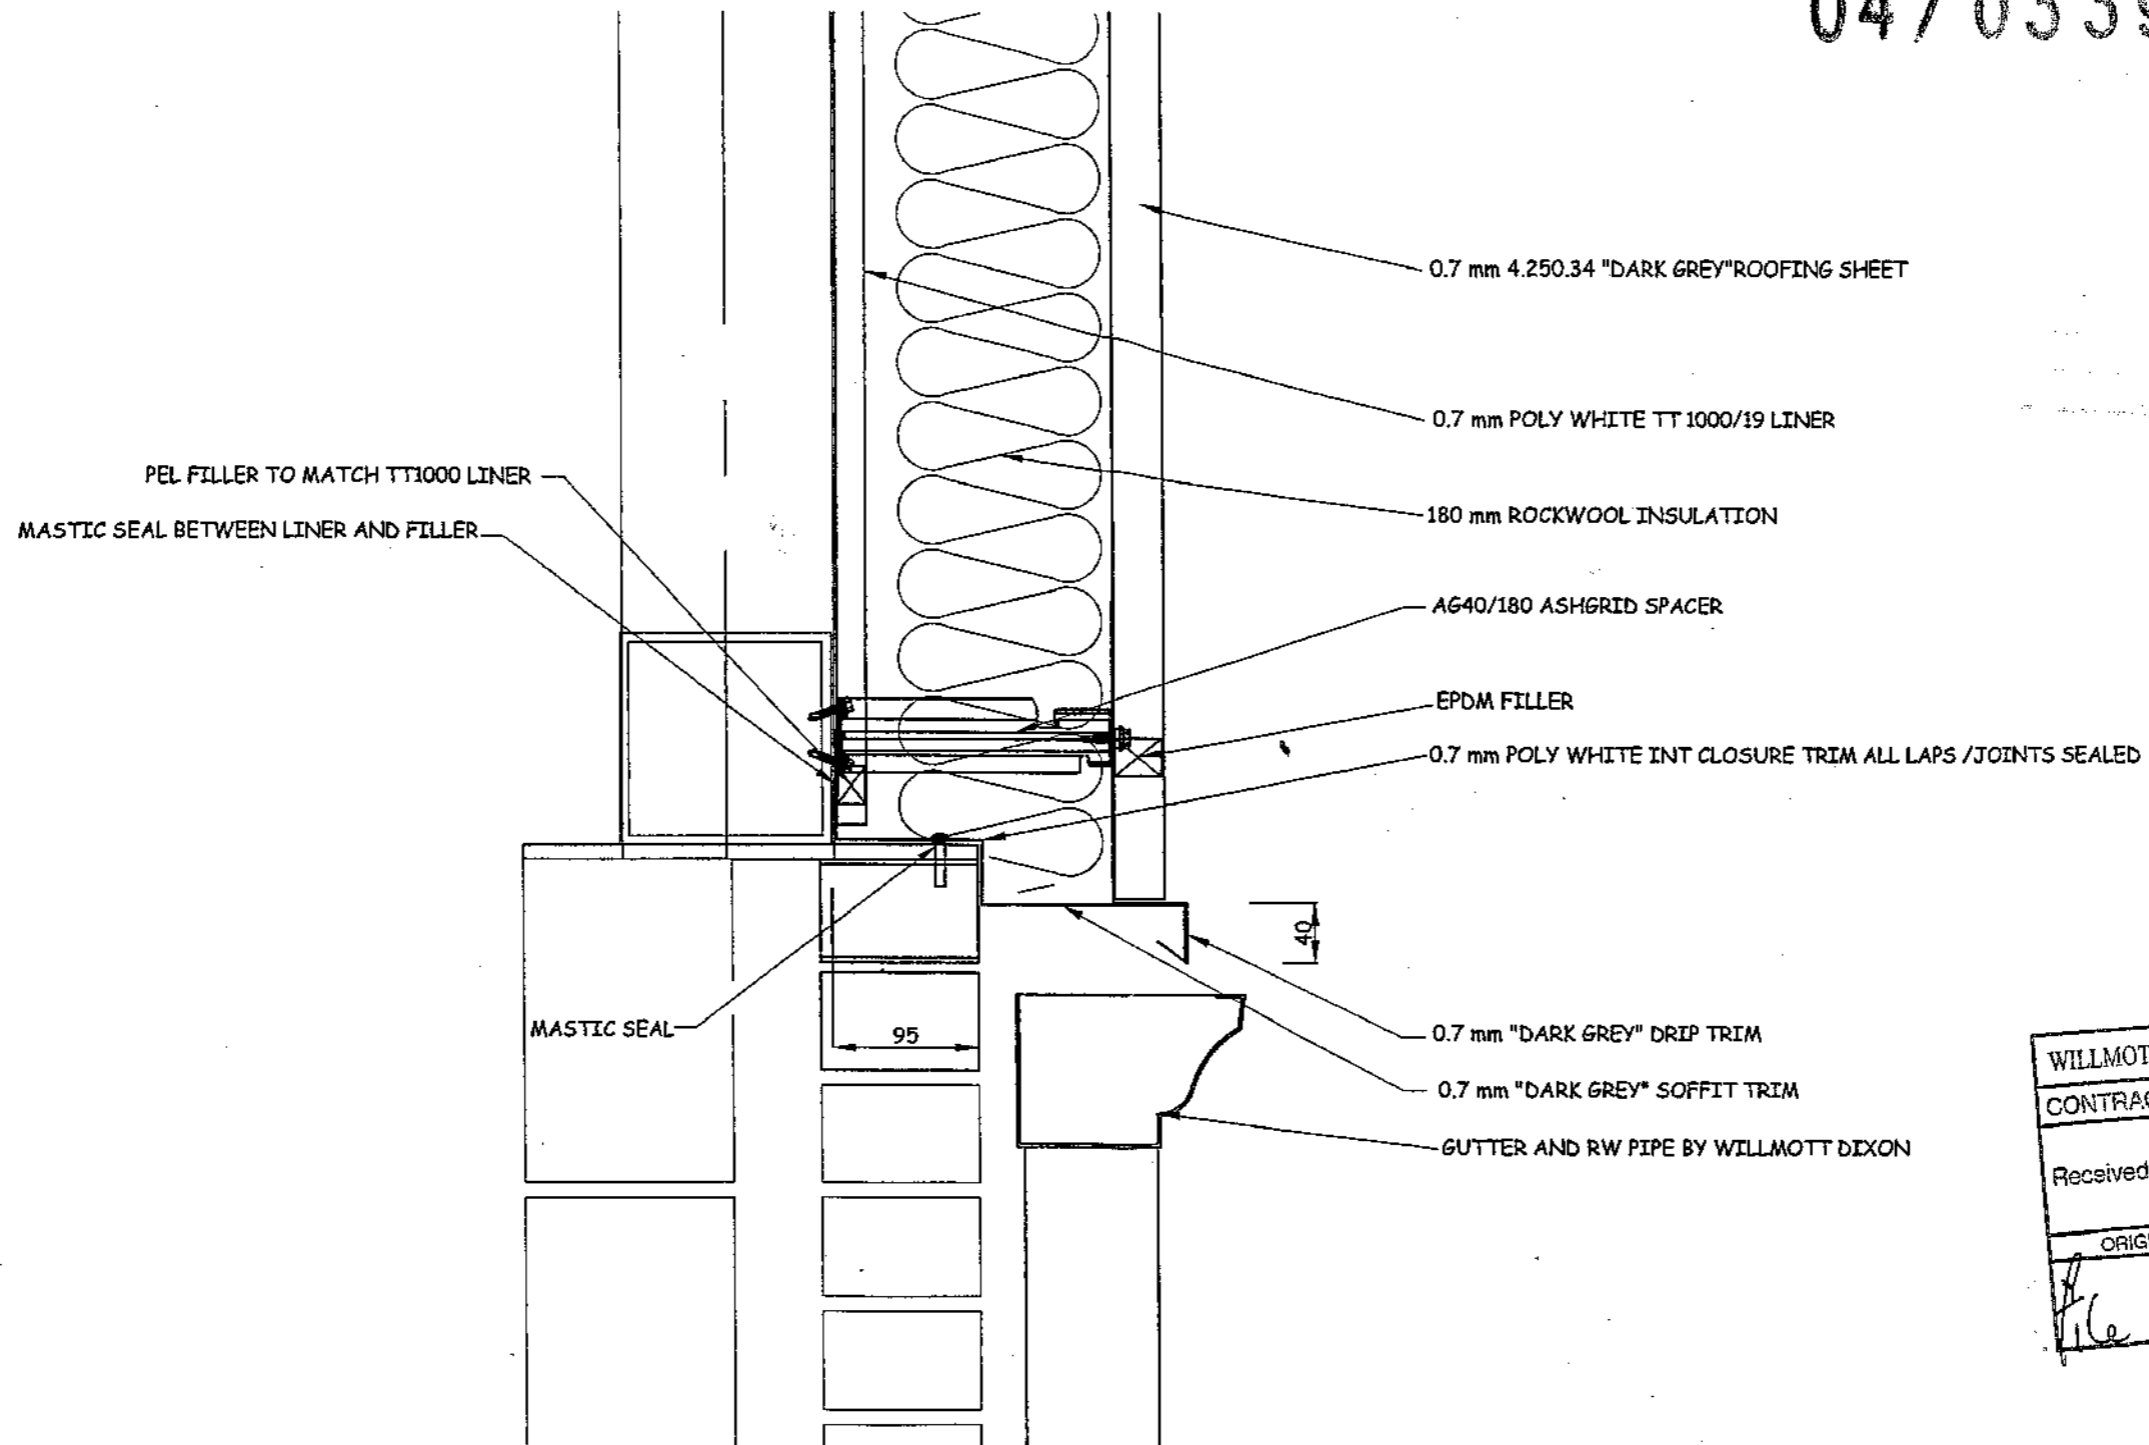

WILLMOTT DIXON CONSTRUCTION LTD		
CONTRACT <i>2337</i>		
Received 07 MAR 2005		
ORIGINAL TO	COPIES	ACTION
<i>file</i>	<i>1</i>	<i>BH</i>

DETAIL 22

REVISIONS:	DATE:	UNIT 4 ORCHARD BUSINESS CENTRE NORTH FARM ROAD TUNBRIDGE WELLS, KENT TEL: 01892 541700/510121 FAX: 01892 511619 E-MAIL: kevin@brandclad.co.uk		Project	WILLMOTT DIXON		Title	DRIP DETAIL ABOVE BRICKWORK ST MARY COLLEGE TWICKENHAM					
				DRAWING STATUS AS INDICATED BELOW						Drawn	kjp	Date	1/03/2005
				FOR TENDERING		FOR APPROVAL	<input checked="" type="checkbox"/>	Checked		Dwg. No.	3655-22		
				PRELIMINARY		FOR CONSTRUCTION		Scale	1:5 (on A3)	Rev.			
						AS BUILT							