



mayer brown

TRANSPORT PLANNING INFRASTRUCTURE DESIGN ENVIRONMENTAL & WATER

11/1443/FUL



Mr B Staff
Senior Planning Officer
Street Scene and Development
London Borough of Richmond upon Thames
Civic Centre
York Street
Twickenham
Middlesex
TW1 3BZ

Date: 26 October 2011
Our Ref solumtwickenham.1
Your Ref

Dear Bryan

Twickenham Station

I have enclosed an A3 copy of the proposed westbound queuing proposals for Twickenham Station, drawing number SOLUM.TWICKENHAM-QUEUING.1 rev C, for your reference.

I hope that this is in order.

Yours sincerely

Rebecca Hobbs
Travel Planner

Mayer Brown Limited
Web: www.mayerbrown.co.uk

Woking (Head Office)
Tel: 01483 750 508
e: wokingoffice@mayerbrown.co.uk

Telephone
email

020 7874 1588
rhobbs@mayerbrown.co.uk

enclosure.

Bristol Office
Tel: 0117 925 1027
e: bristoloffice@mayerbrown.co.uk

Henley-in-Arden Office
Tel: 01564 795 413
e: henleyoffice@mayerbrown.co.uk

Isle of Wight Office
Tel: 01983 866 234
e: iowoffice@mayerbrown.co.uk

Lancaster Office
Tel: 01524 382 522
E: lancasteroffice@mayerbrown.co.uk

Leeds Office
Tel: 0113 248 1414
e: leedsoffice@mayerbrown.co.uk

London Office
Tel: 0207 874 1574
e: londonoffice@mayerbrown.co.uk

Newcastle Office
Tel: 0191 230 8005
e: newcastleoffice@mayerbrown.co.uk


Telford Office
Tel: 01952 288 230
e: telfordoffice@mayerbrown.co.uk



Mayer Brown Limited 10 Fitzroy Square London W1T 5HP
Telephone 0207 874 1580 londonoffice@mayerbrown.co.uk www.mayerbrown.co.uk

VAT Registered Number 493 6049 21 Registered in England Number 3531997 Registered Office Lion House Oriental Road Woking Surrey GU22 8AR



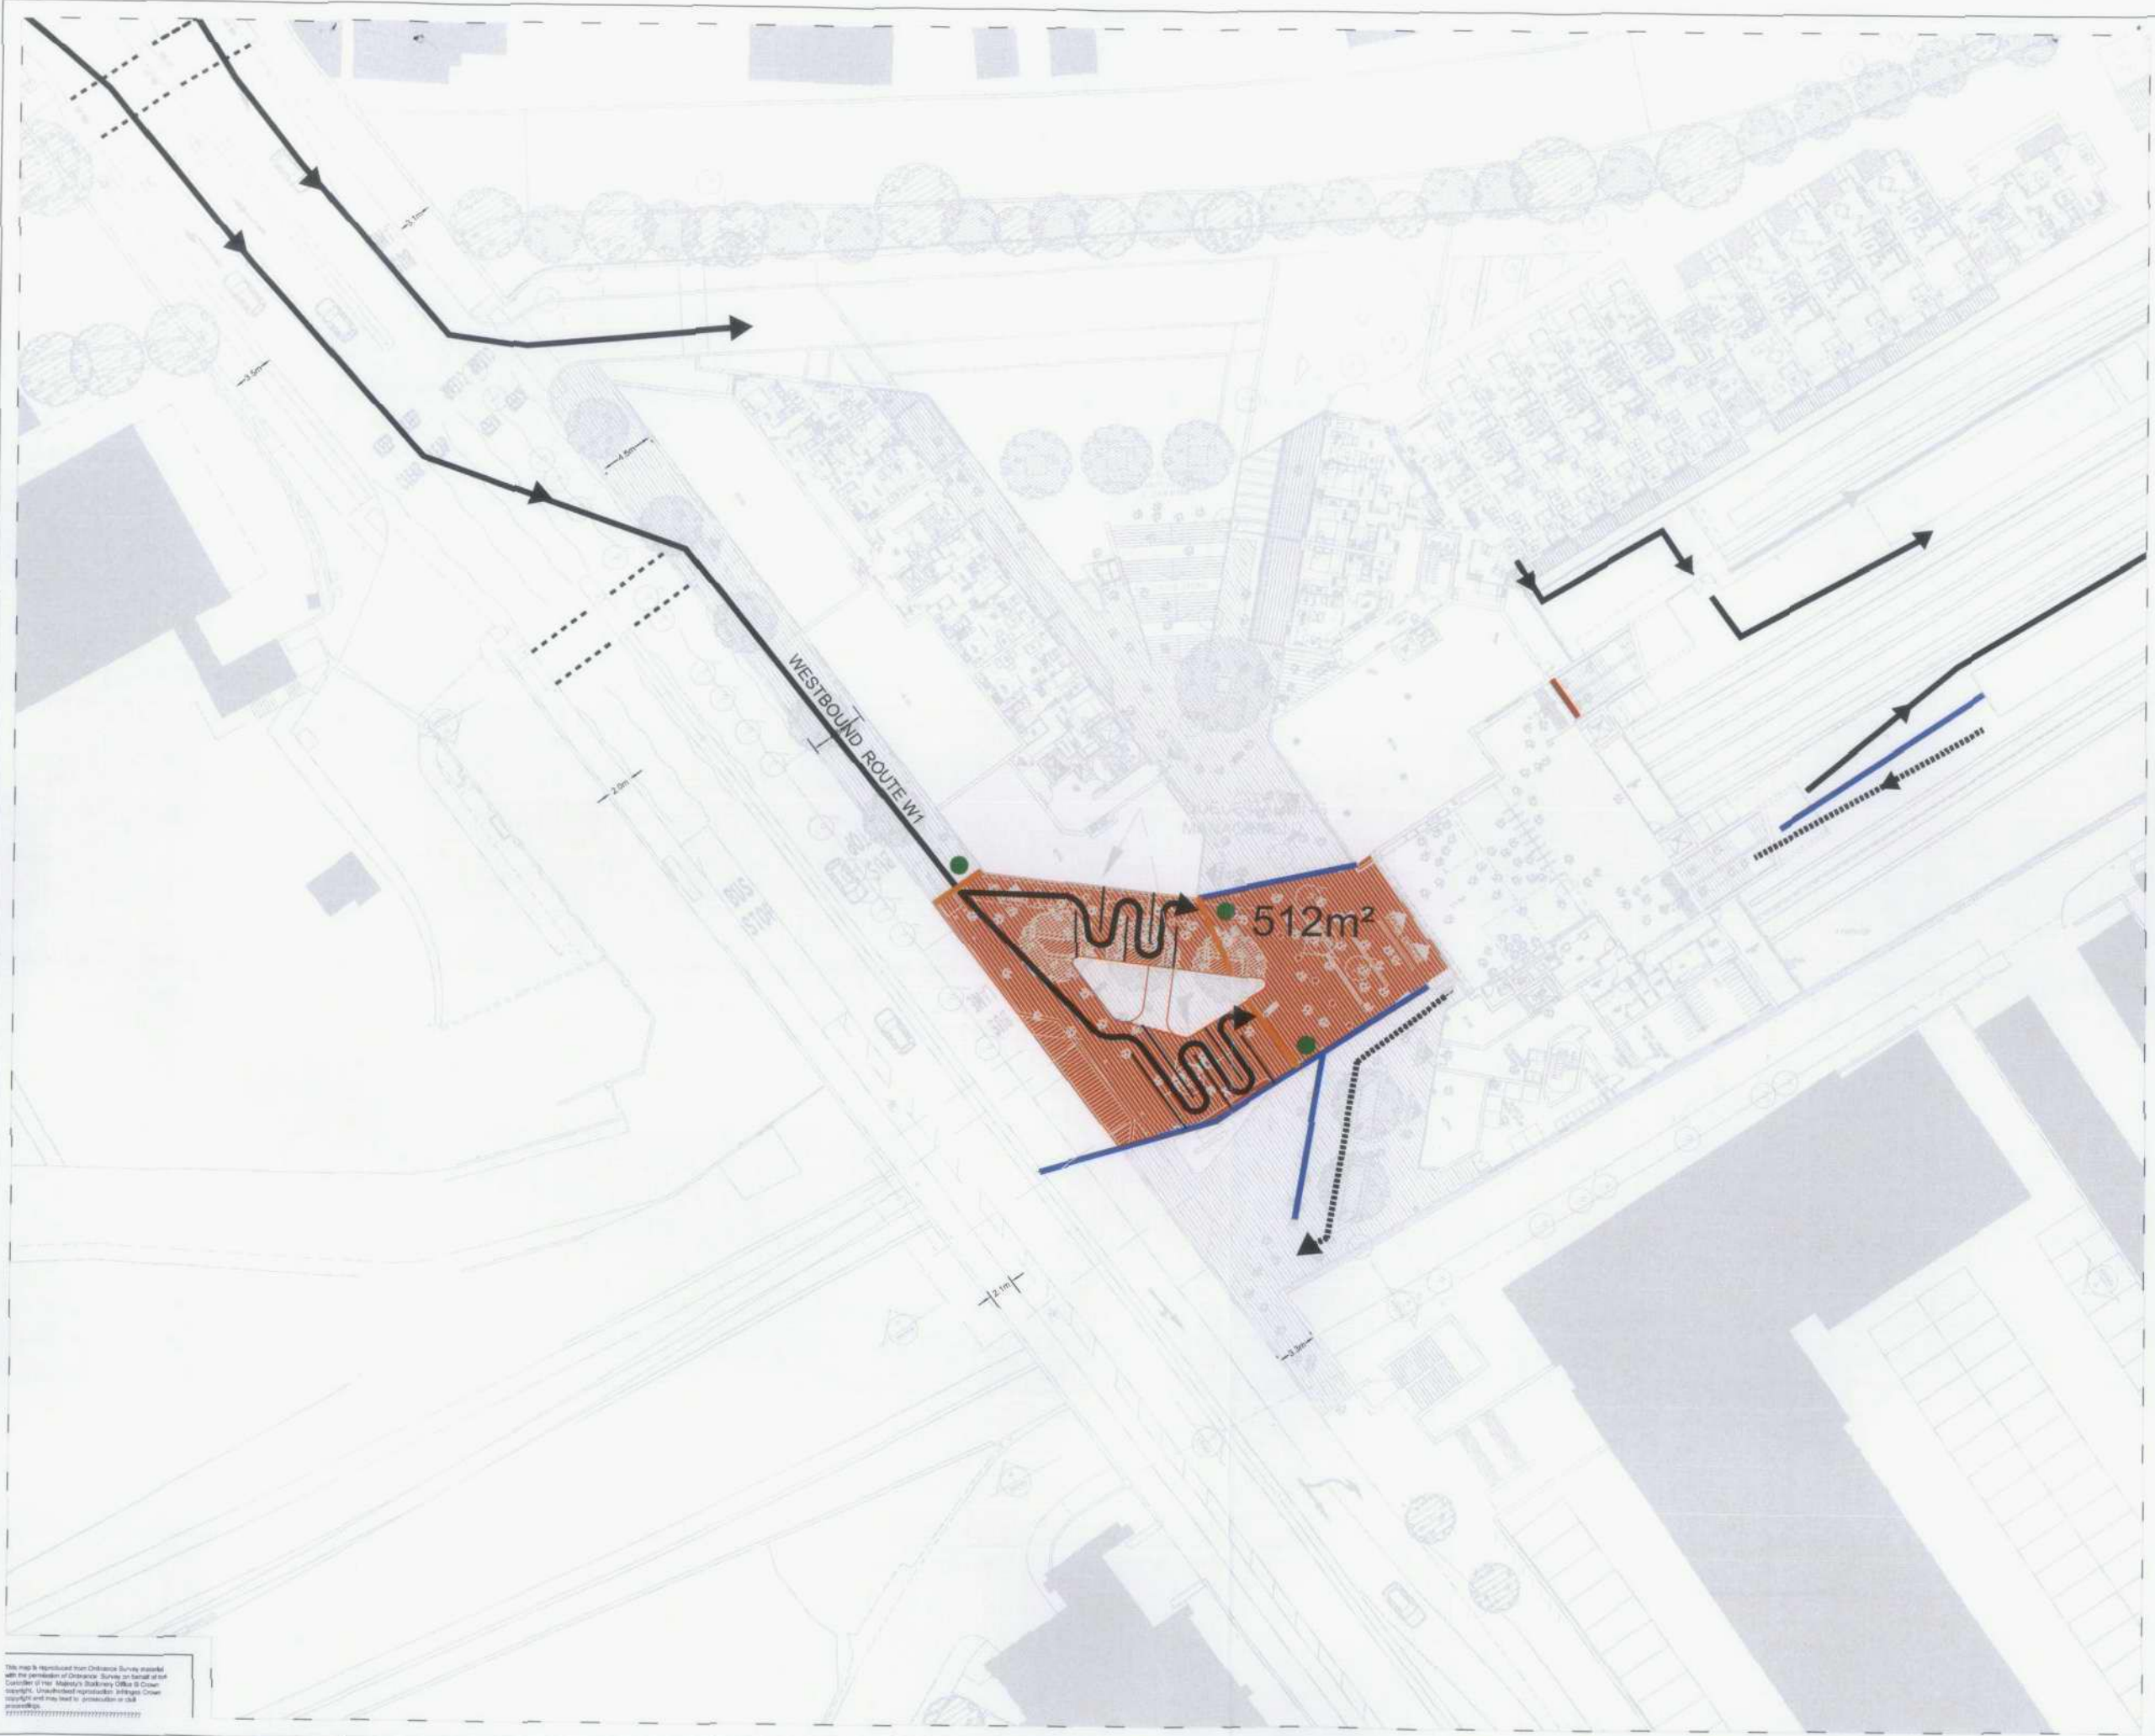

- KEY
- WESTBOUND ROUTE W1 QUEUE MANAGED AREA: AREA= 512m²
 - GATE
 - BARRIERS
 - ROUTE TO PLATFORM
 - EXIT ROUTE
 - EXIT ROUTE

C	QUEUE CALMING ADDED GATES ADDED PERSONNEL ADDED	IM	FEB 11
B	LATEST ARCHITECTS LAYOUT INSERTED	IM	OCT 10
A	LATEST ARCHITECTS LAYOUT INSERTED	IM	OCT 10

rev.	amendment	checked	date

MB
mayer brown

Mayer Brown Limited, Lion House
Oriental Road, Woking, Surrey, GU22 8AR
Telephone 01483 750 508 Fax 01483 750 437
woking@mb.mayerbrown.co.uk www.mayerbrown.co.uk

client
SOLUM REGENERATION

project
TWICKENHAM STATION

scale 1:250 @ A1 drawn by HS checked by IM

date AUG 2010 cad file MASTER.DWG

title
**TWICKENHAM STATION PROPOSED
QUEUEING CAPACITY ROUTES L1 & W1**

drawing number
SOLUM.TWICKENHAM-QUEUEING.1

rev. **C**

This map is reproduced from Ordnance Survey material with the permission of Ordnance Survey on behalf of the Controller of Her Majesty's Stationery Office. All Crown copyright. Unauthorised reproduction infringes Crown copyright and may lead to prosecution or civil action.