



11/0653/FUL

9-1-12

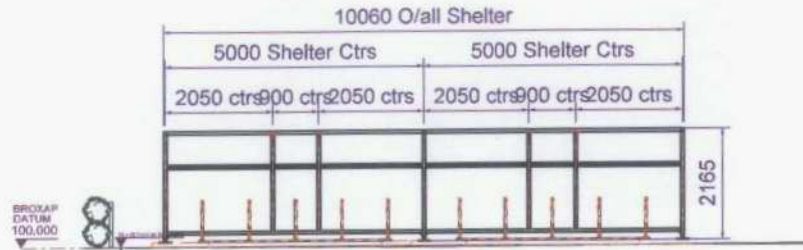


View on 'A'

Scale 1:100@A3

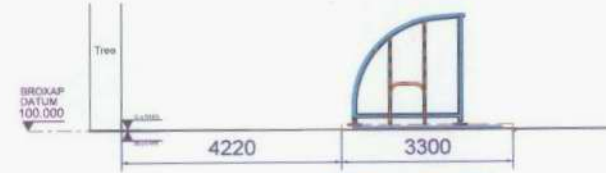

View on 'B'

Scale 1:100@A3

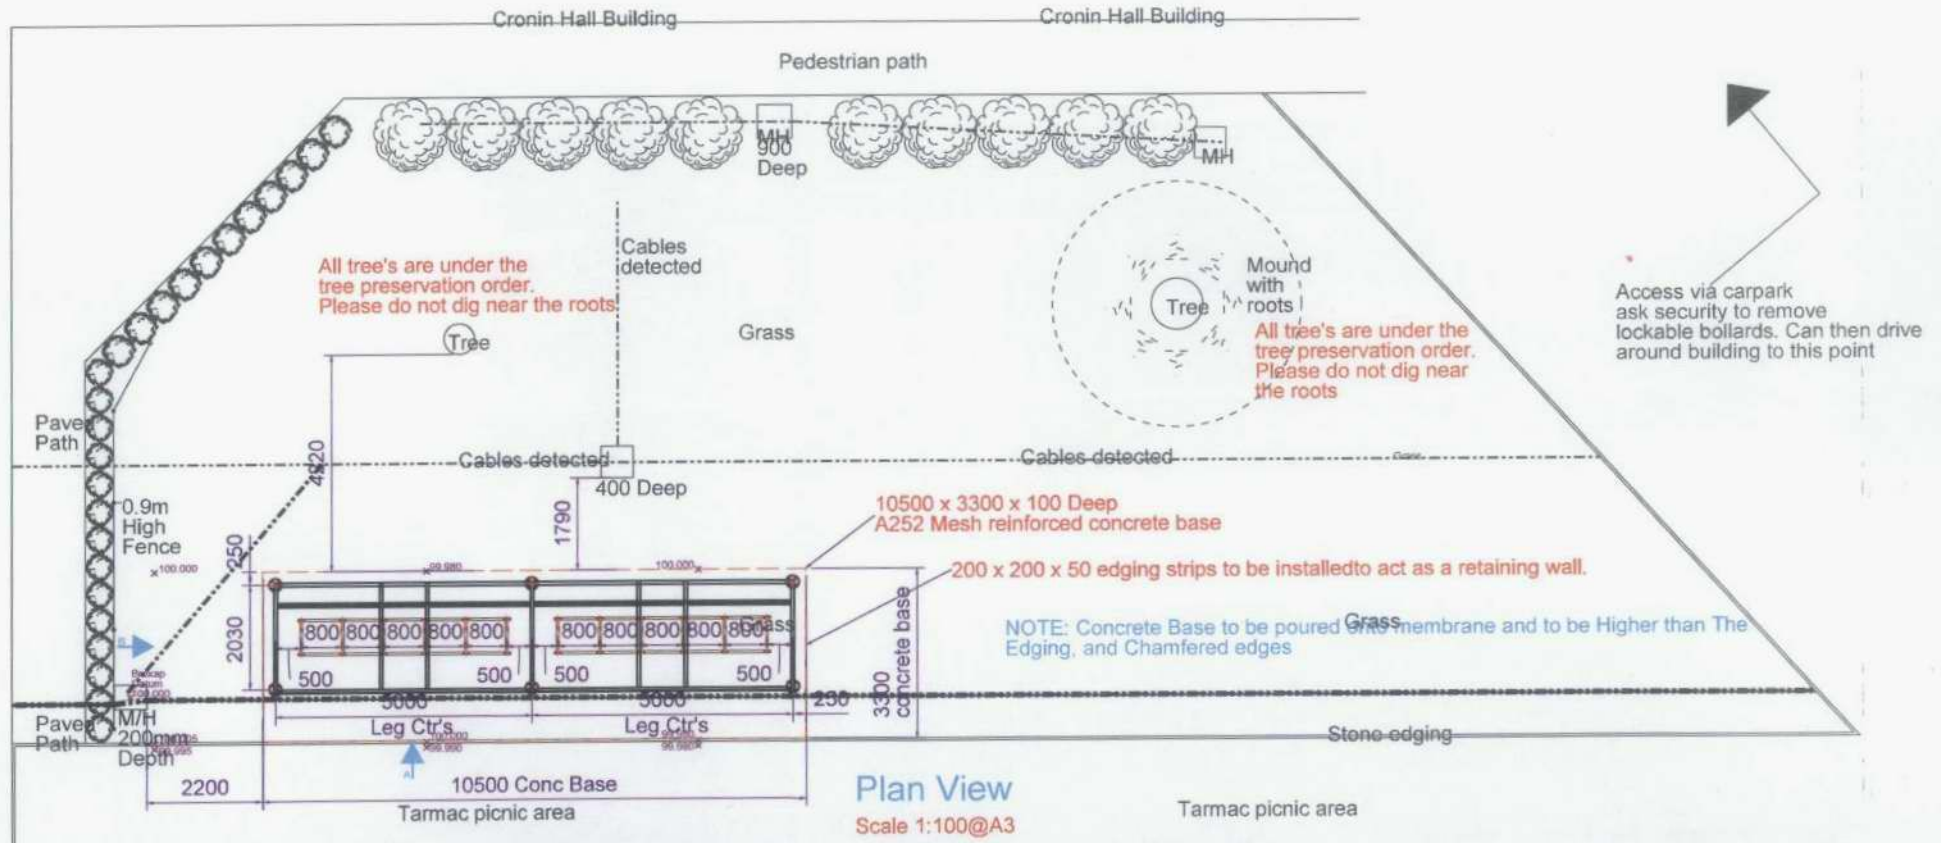

No.	revision	date	by	check by
[A]	Shelter moved.	09/01/12	DJC	>
[B]	>	>	>	>
[C]	>	>	>	>
[D]	>	>	>	>
[E]	>	>	>	>
[F]	>	>	>	>

Dimension	Tolerance
0mm - 300mm	± 0.5mm
300mm - 500mm	± 1.0mm
500mm - 2000mm	± 1.5mm
2000mm - 5000mm	± 2.0mm
5000mm - 10000mm	± 2.5mm
Unless stated otherwise	
Rolling Tolerance to BS EN 10210	

**DO NOT SCALE**  
 DIMENSIONS ARE TO BE TAKEN FROM THE METRIC DIMENSIONS GIVEN IN THIS DRAWING UNLESS OTHERWISE SPECIFIED.  
 DIMENSIONS ARE GIVEN IN METRIC UNITS UNLESS OTHERWISE SPECIFIED.  
 DIMENSIONS ARE GIVEN IN METRIC UNITS UNLESS OTHERWISE SPECIFIED.  
 DIMENSIONS ARE GIVEN IN METRIC UNITS UNLESS OTHERWISE SPECIFIED.

**broxap**  
 Design and Head Office, Richmond Industrial Estate,  
 Chesterton, Newcastle-Upon-Tyne, Staffordshire ST3 8ED.  
 Tel : (01782) 564411 Fax : (01782) 564312

Client London Borough of Richmond Upon Thames	Scale 1:100 @ A3	Date 28/2/11	Drawn LA
Project Name St Mary's University - Cronin	Sheet No. 003412-1.00[A]	Issue >	Drawn >
Drawing No. 003412-1.00[A]			Check No. 00068934