



SOUTH EAST ELEVATION TO THE EMBANKMENT

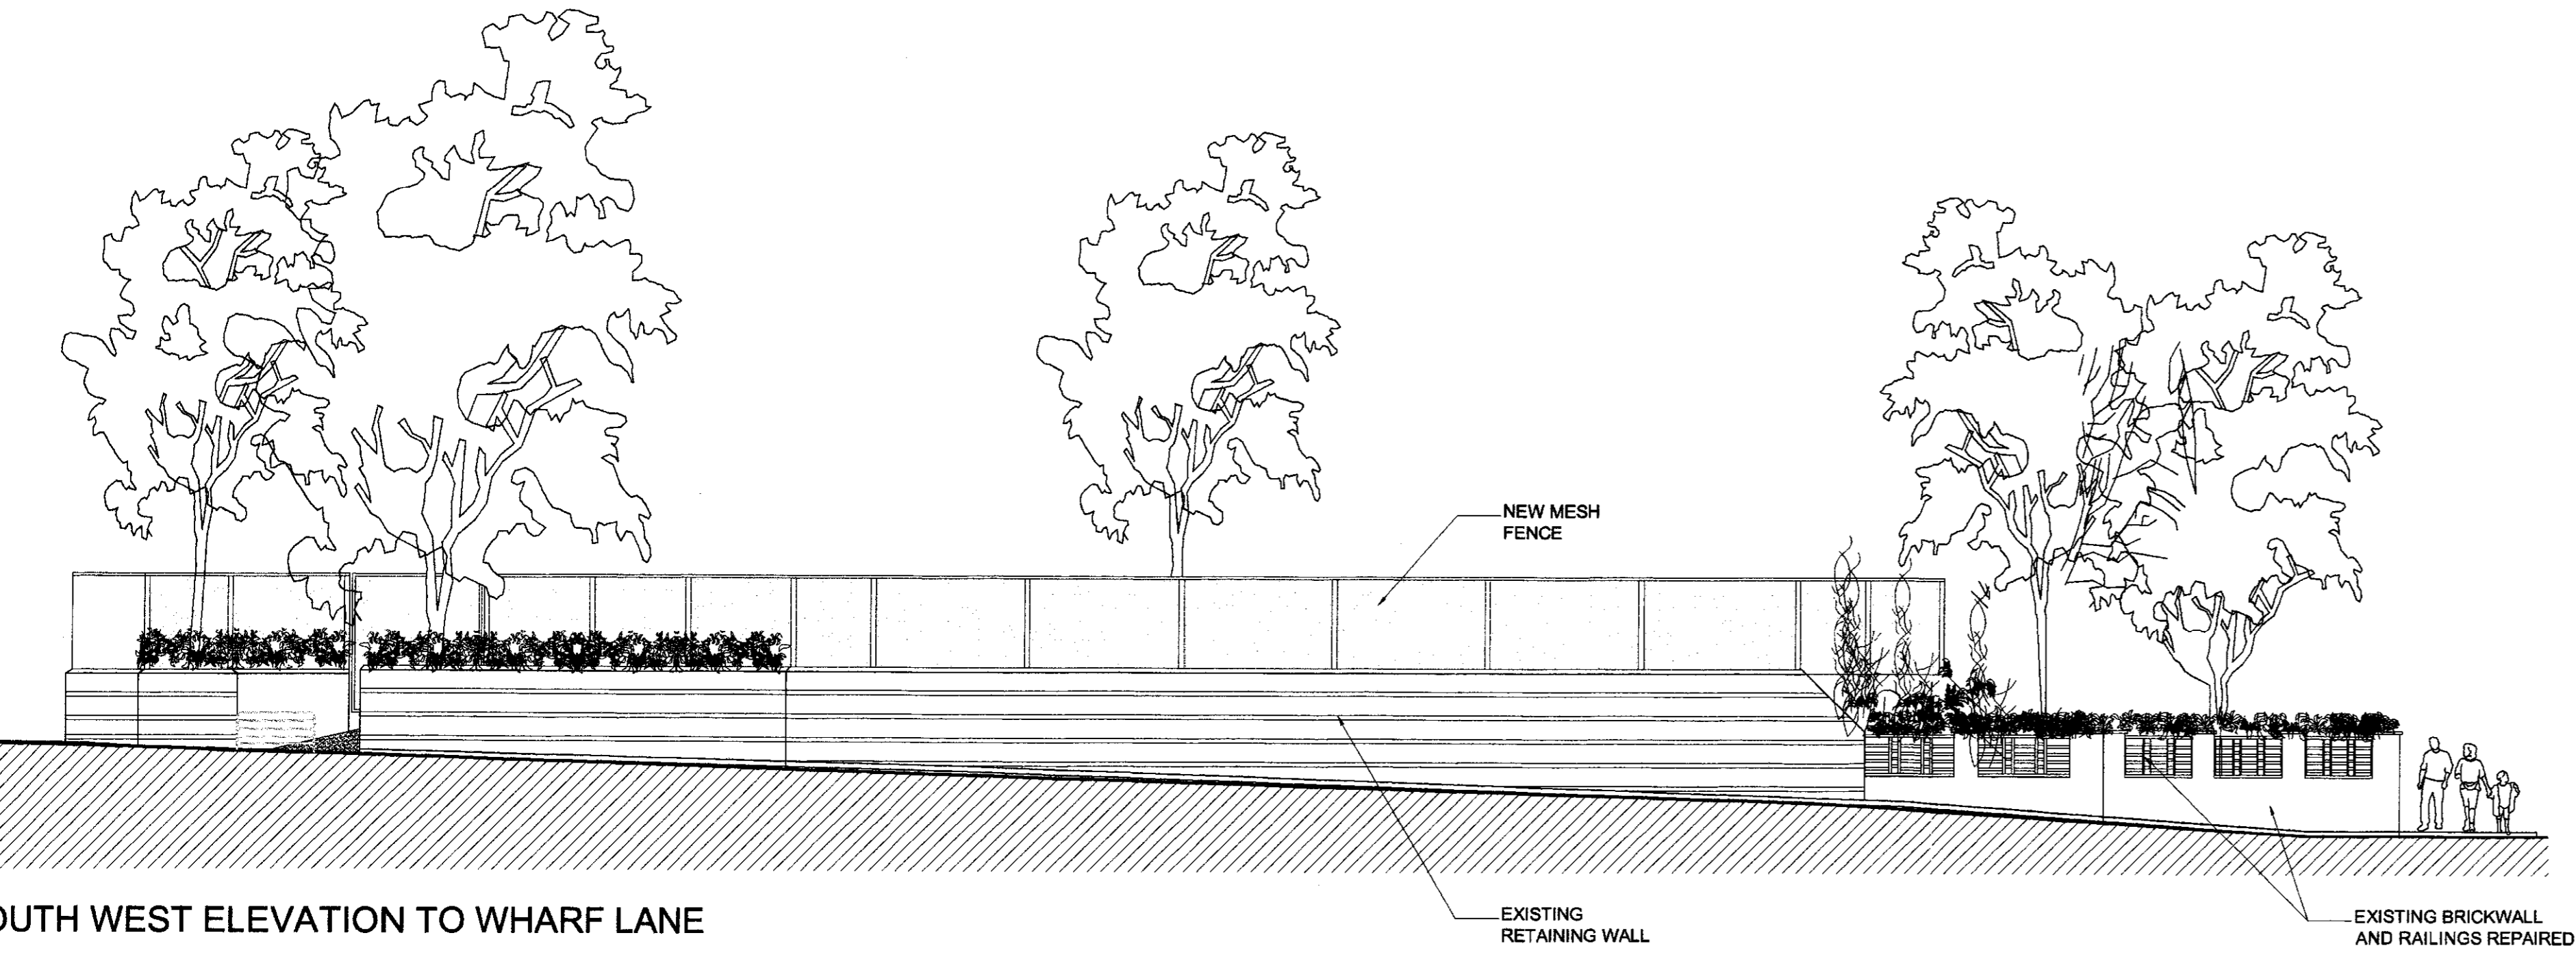

SOUTH WEST ELEVATION TO WHARF LANE

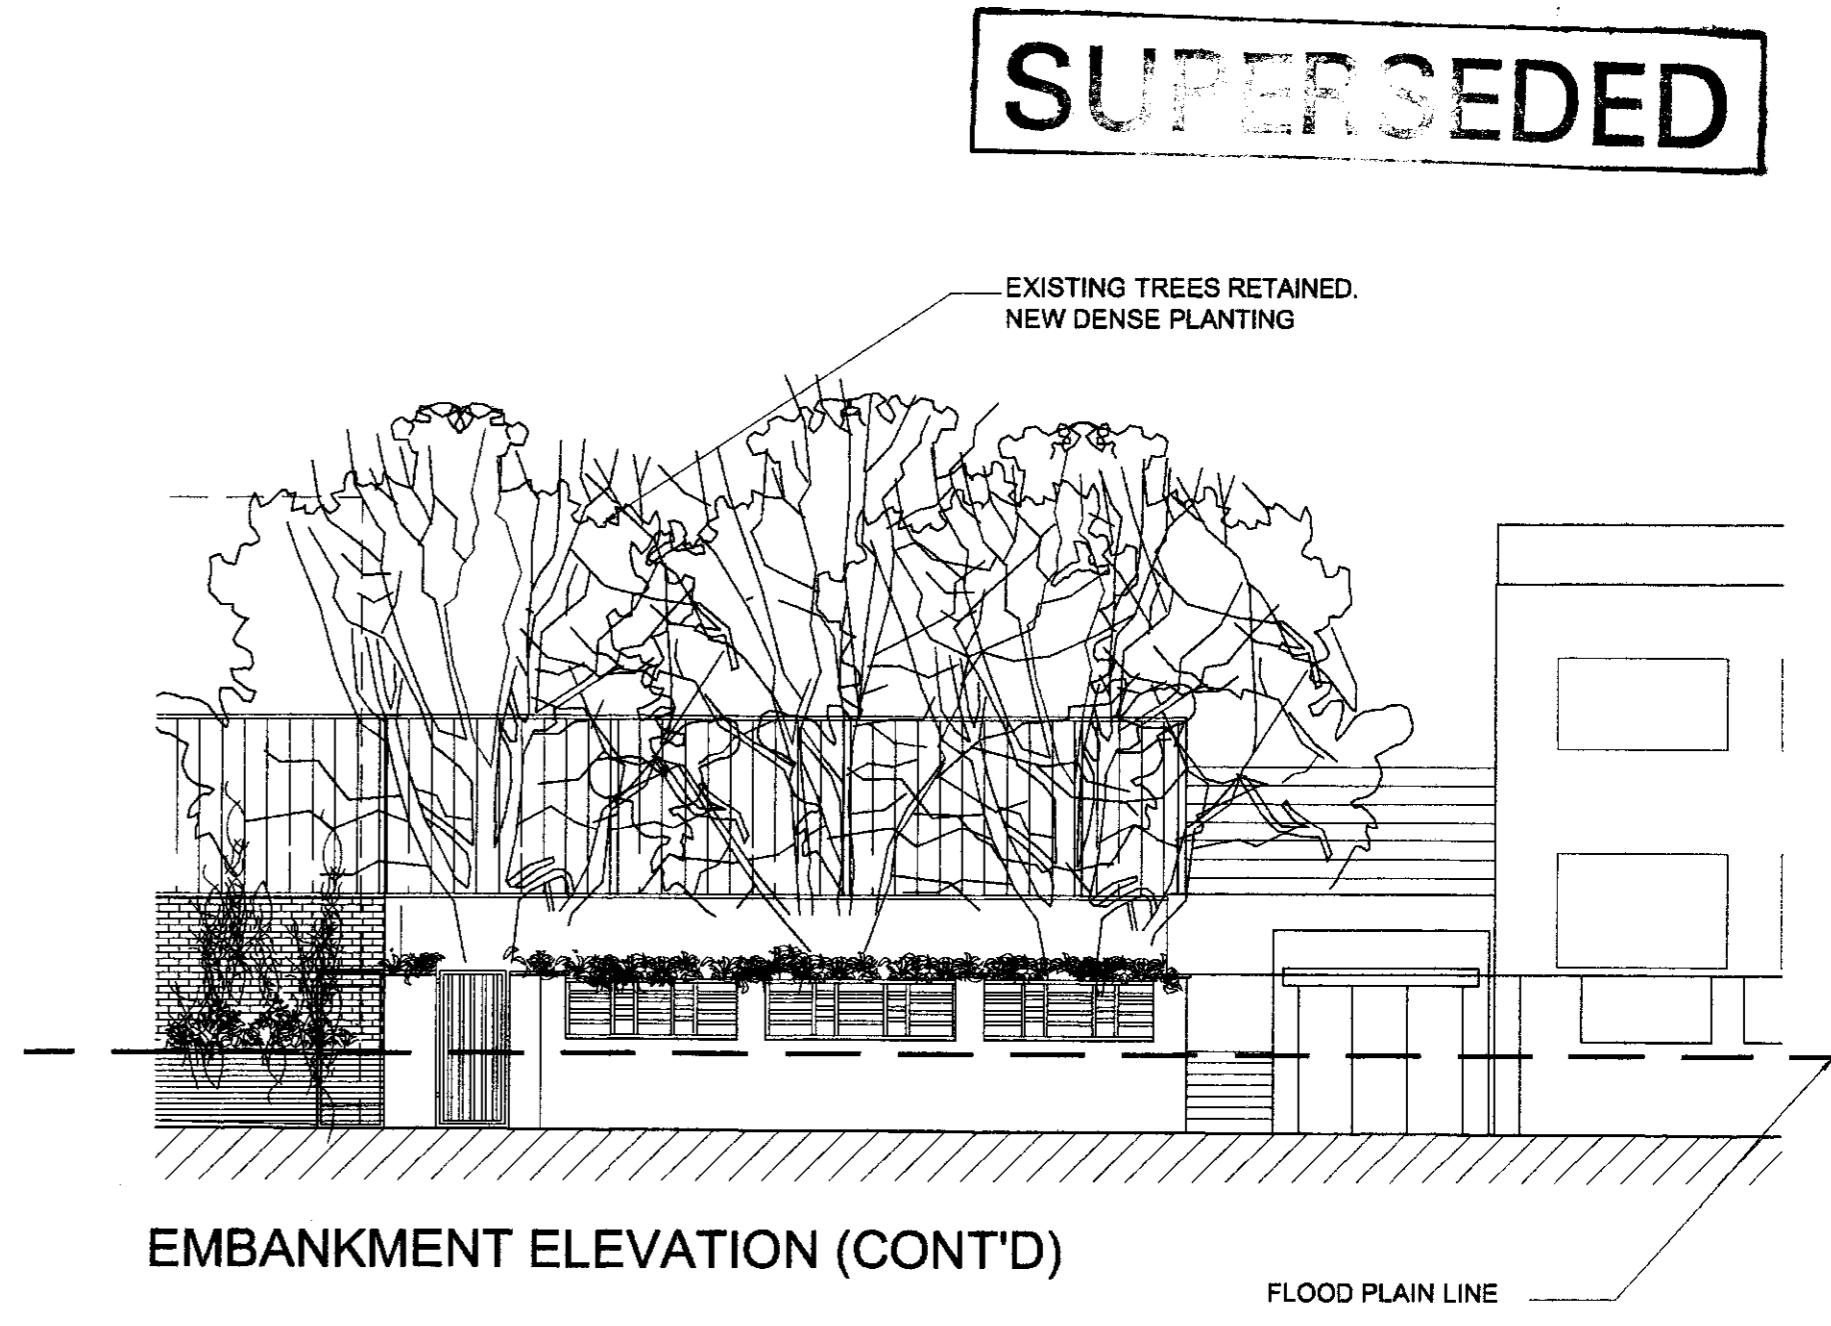

EMBANKMENT ELEVATION (CONT'D)

©

THE CONTRACTOR SHOULD CHECK ALL DIMENSIONS ON SITE. NO DIMENSIONS TO BE SCALED FROM THIS DRAWING.

NO PART OF THIS DRAWING IS TO BE COPIED OR REPRODUCED WITHOUT THE PRIOR CONSENT OF THE ARCHITECT.

IT IS THE CONTRACTOR'S RESPONSIBILITY TO ENSURE COMPLIANCE WITH THE BUILDING REGULATIONS.

ALL RIGHTS DESCRIBED IN CHAPTER IV OF THE COPYRIGHT, DESIGNS AND PATENTS ACT 1988 HAVE GENERALLY BEEN ASSERTED.

rev. date amendment. chkd. rev. date amendment. chkd.

dra status.

client	drawing	dra no	rev
LBRUT	ELEVATIONS	C2799/101	P2
project		drawn	date
TWICKENHAM RIVERSIDE		MA	MARCH 2003
			scale
			1:100 @ A1

BIRMINGHAM 0121 632 1390 : CAMBRIDGE 01223 467130 : DUNDEE 01382 738 810 : GLASGOW 0141 435 3500 : GEES COURT (LONDON) 020 7487 7300
 LYON PLACE (LONDON) 020 7730 8901 : MAIDSTONE 01622 690044 : NEWCASTLE 0191 233 0770 : WALTHAM FOREST 020 8588 6788 : WORTHING 01903 222 400