




22 FEB 2003

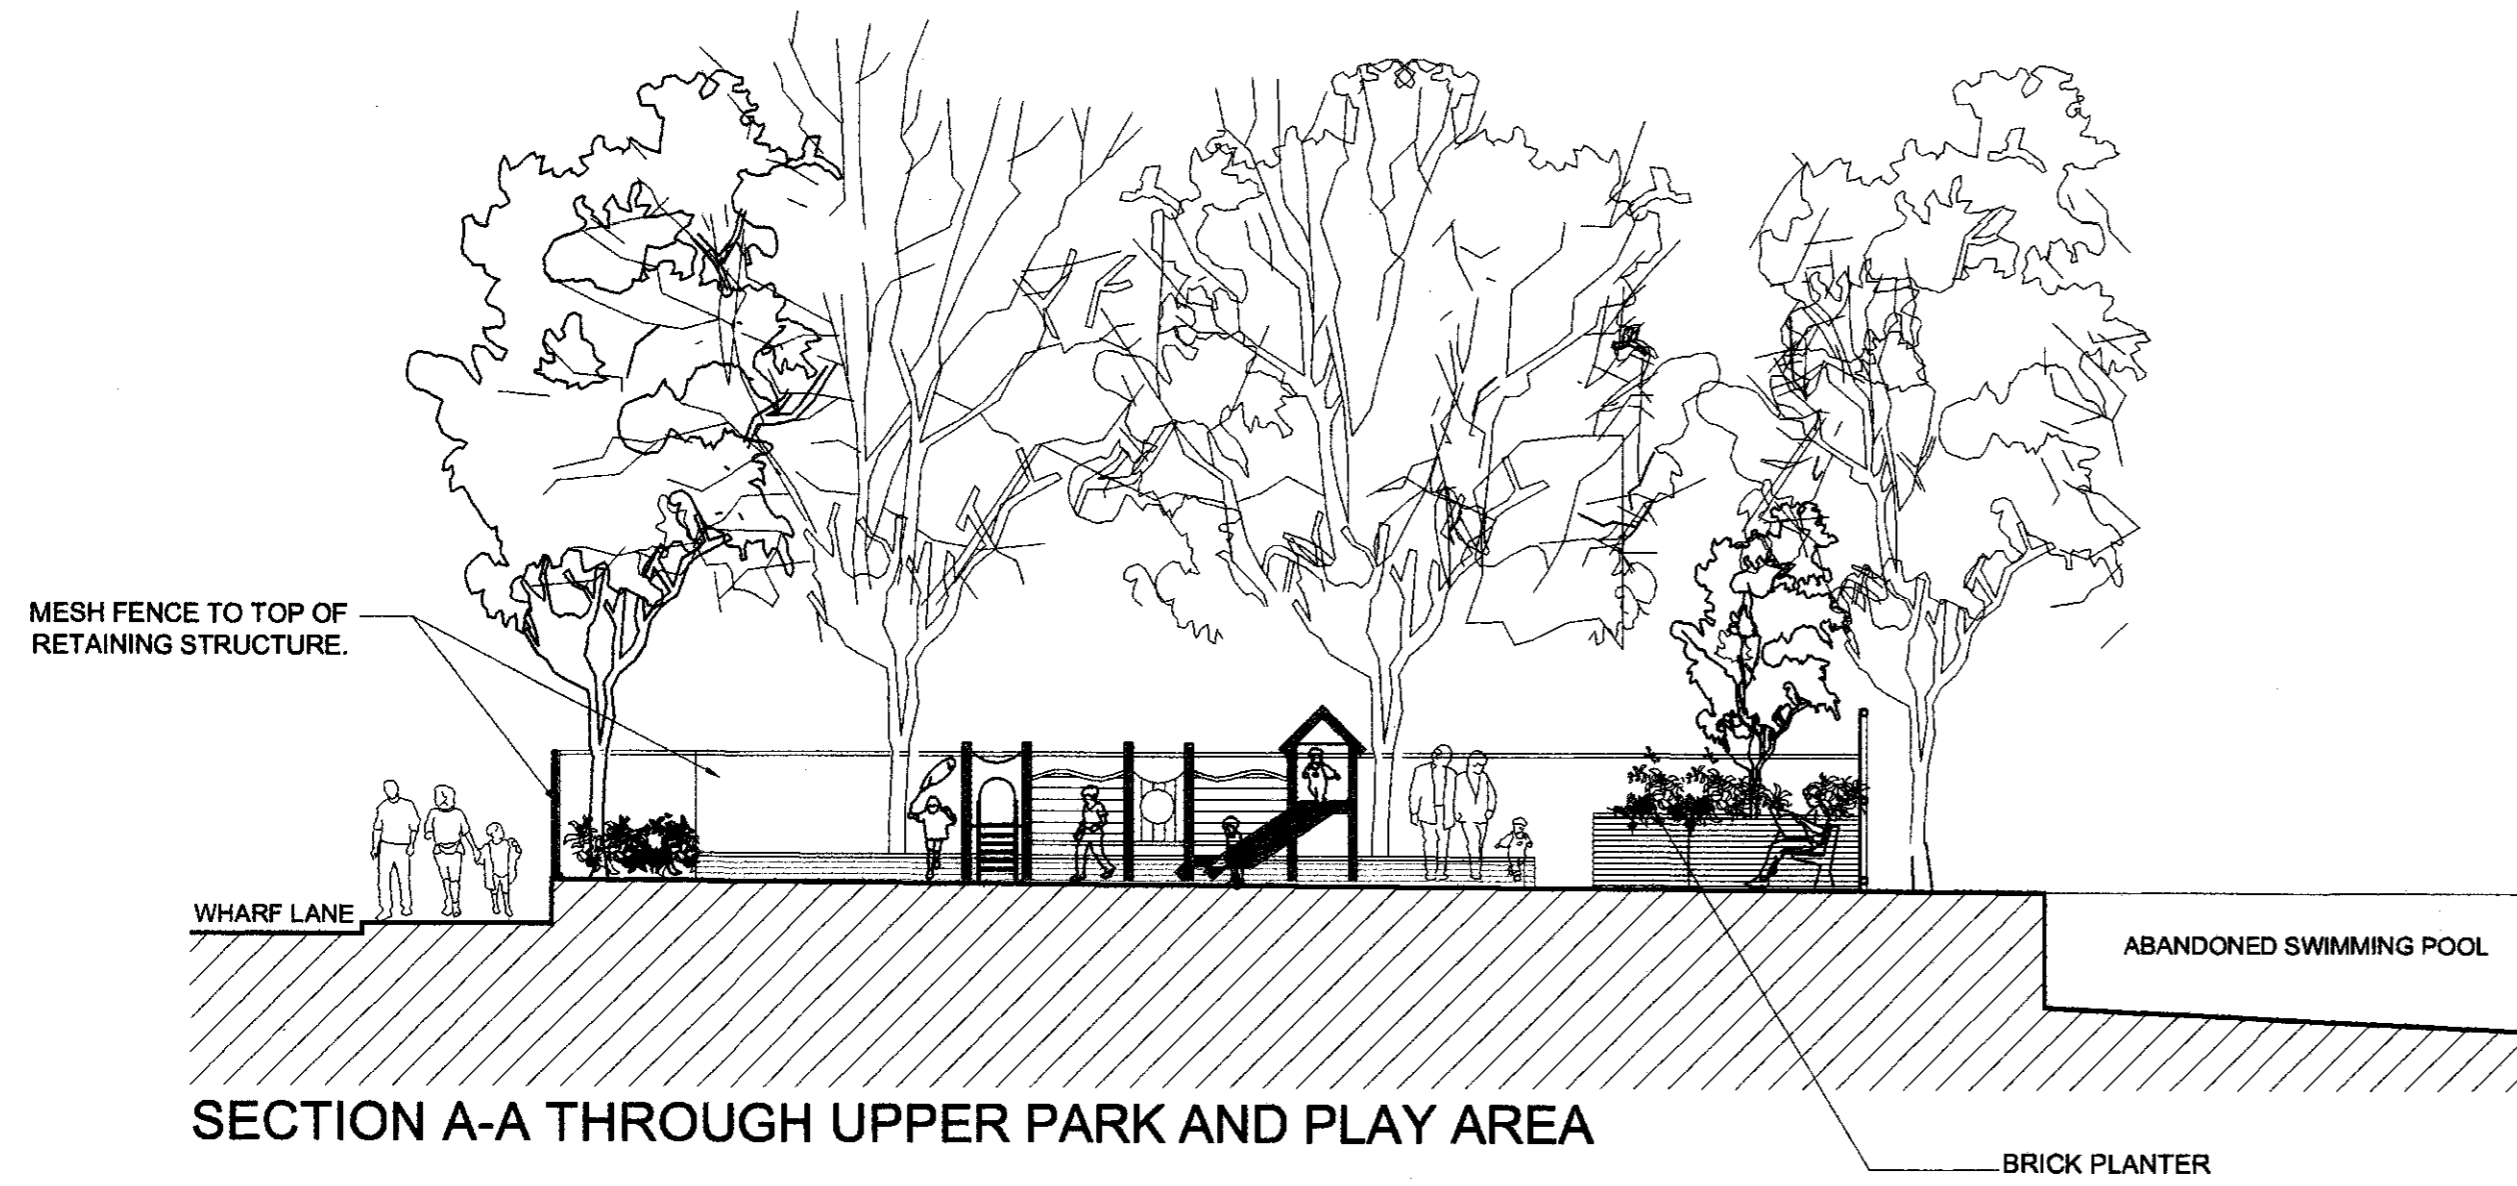

SECTION A-A THROUGH UPPER PARK AND PLAY AREA

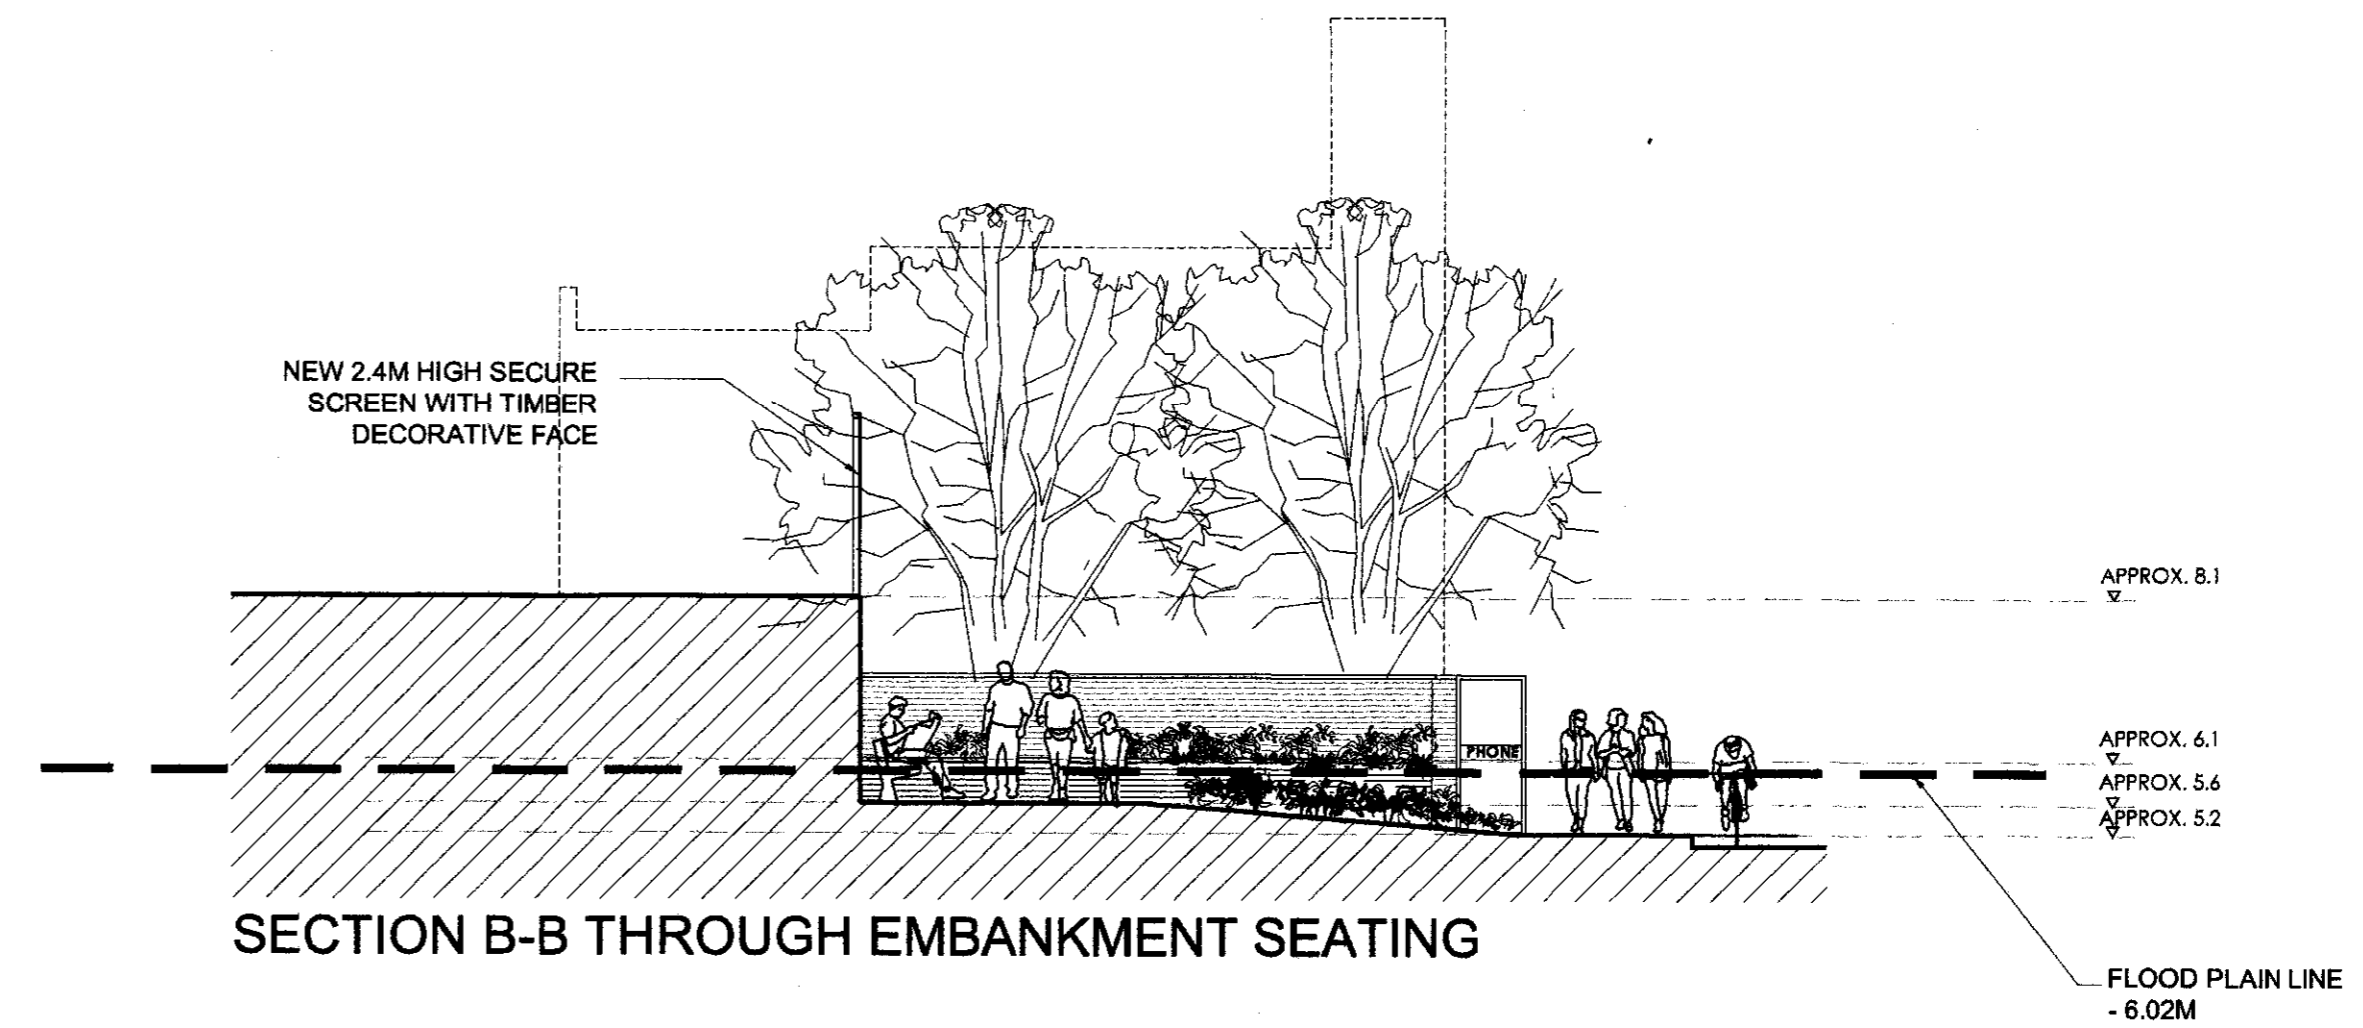

SECTION B-B THROUGH EMBANKMENT SEATING

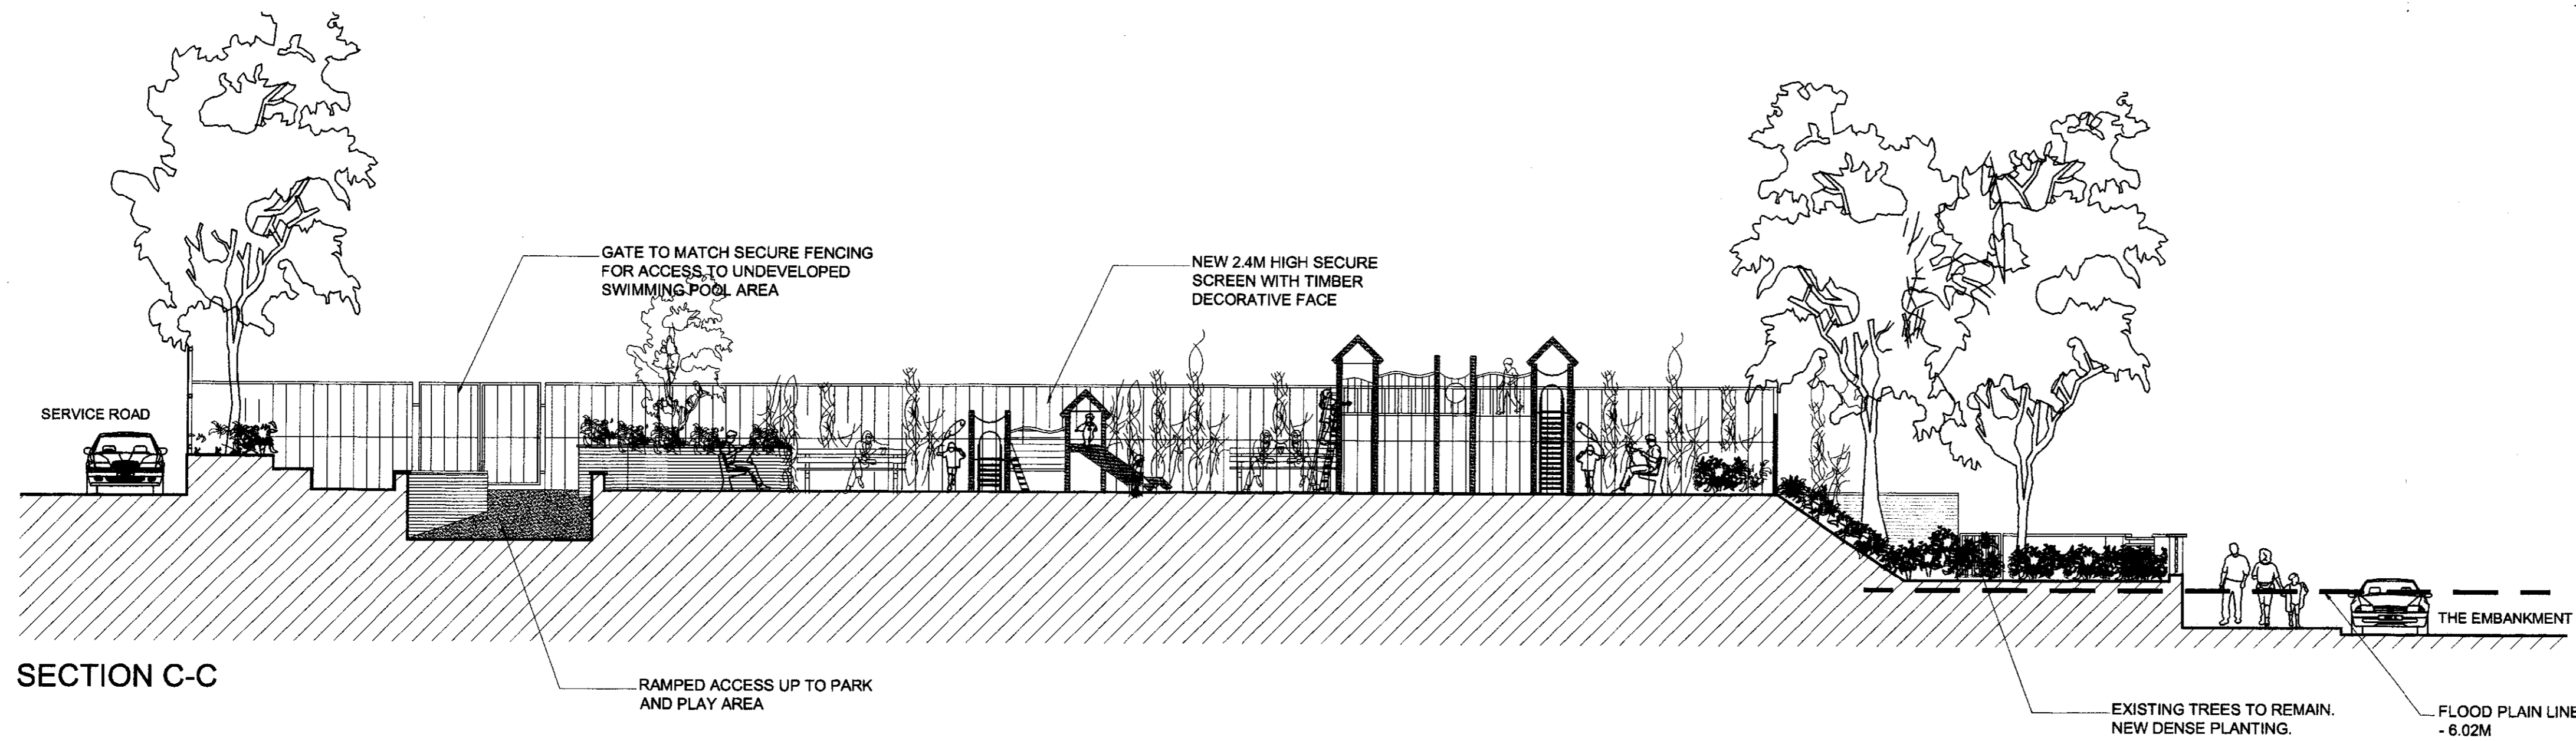

SECTION C-C

**SUPERSEDED**

rev.	date.	amendment.	chkd.	rev.	date.	amendment.	chkd.
------	-------	------------	-------	------	-------	------------	-------

drg status.

client LBRUT	drawing SECTIONS	drwg no C2799/102	rev P2
project TWICKENHAM RIVERSIDE	drawn MA	date MARCH 2003	scale 1:100 @ A1

BIRMINGHAM 0121 632 1390 : CAMBRIDGE 01223 467130 : DUNDEE 01382 738 810 : GLASGOW 0141 435 3500 : GEES COURT (LONDON) 020 7487 7300  
LYGON PLACE (LONDON) 020 7730 9991 : MAIDSTONE 01622 690044 : NEWCASTLE 0191 233 0770 : WALTHAM FOREST 020 8988 6788 : WORTHING 01903 222 400

**DEARLE & HENDERSON**

CONTRACTOR SHOULD CHECK ALL DIMENSIONS ON SITE. NO DIMENSIONS TO BE SCALED FROM THIS DRAWING.  
RIGHT OF THIS DRAWING IS TO BE COPIED OR REPRODUCED WITHOUT THE PRIOR CONSENT OF THE ARCHITECT.  
THE CONTRACTORS RESPONSIBILITY TO ENSURE COMPLIANCE WITH THE BUILDING REGULATIONS.  
RIGHTS DESCRIBED IN CHAPTER IV OF THE COPYRIGHT, DESIGNS AND PATENTS ACT 1988 HAVE GENERALLY BEEN ASSERTED.