

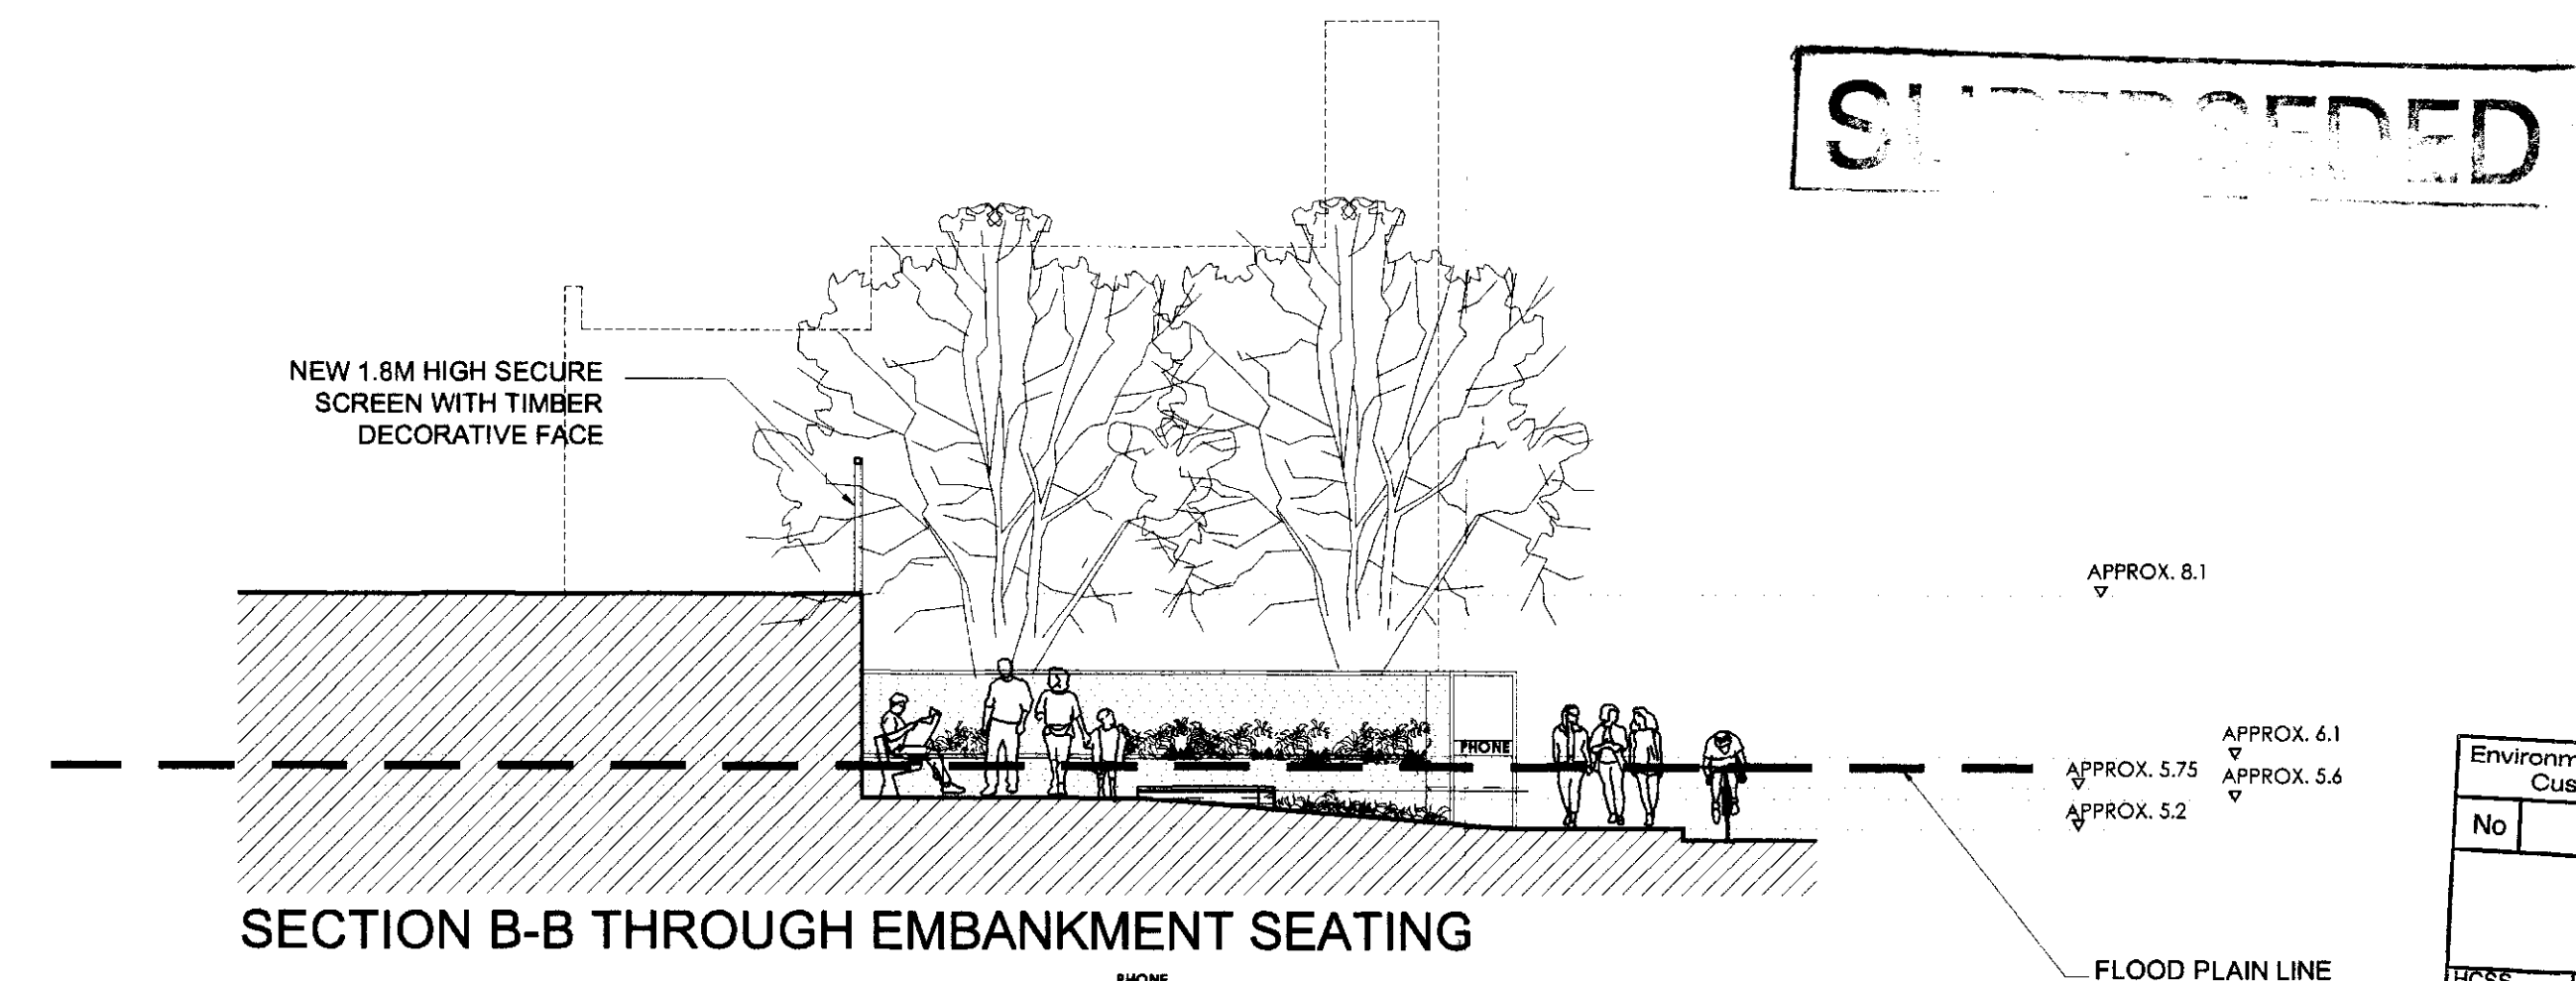


03/1141/FOL

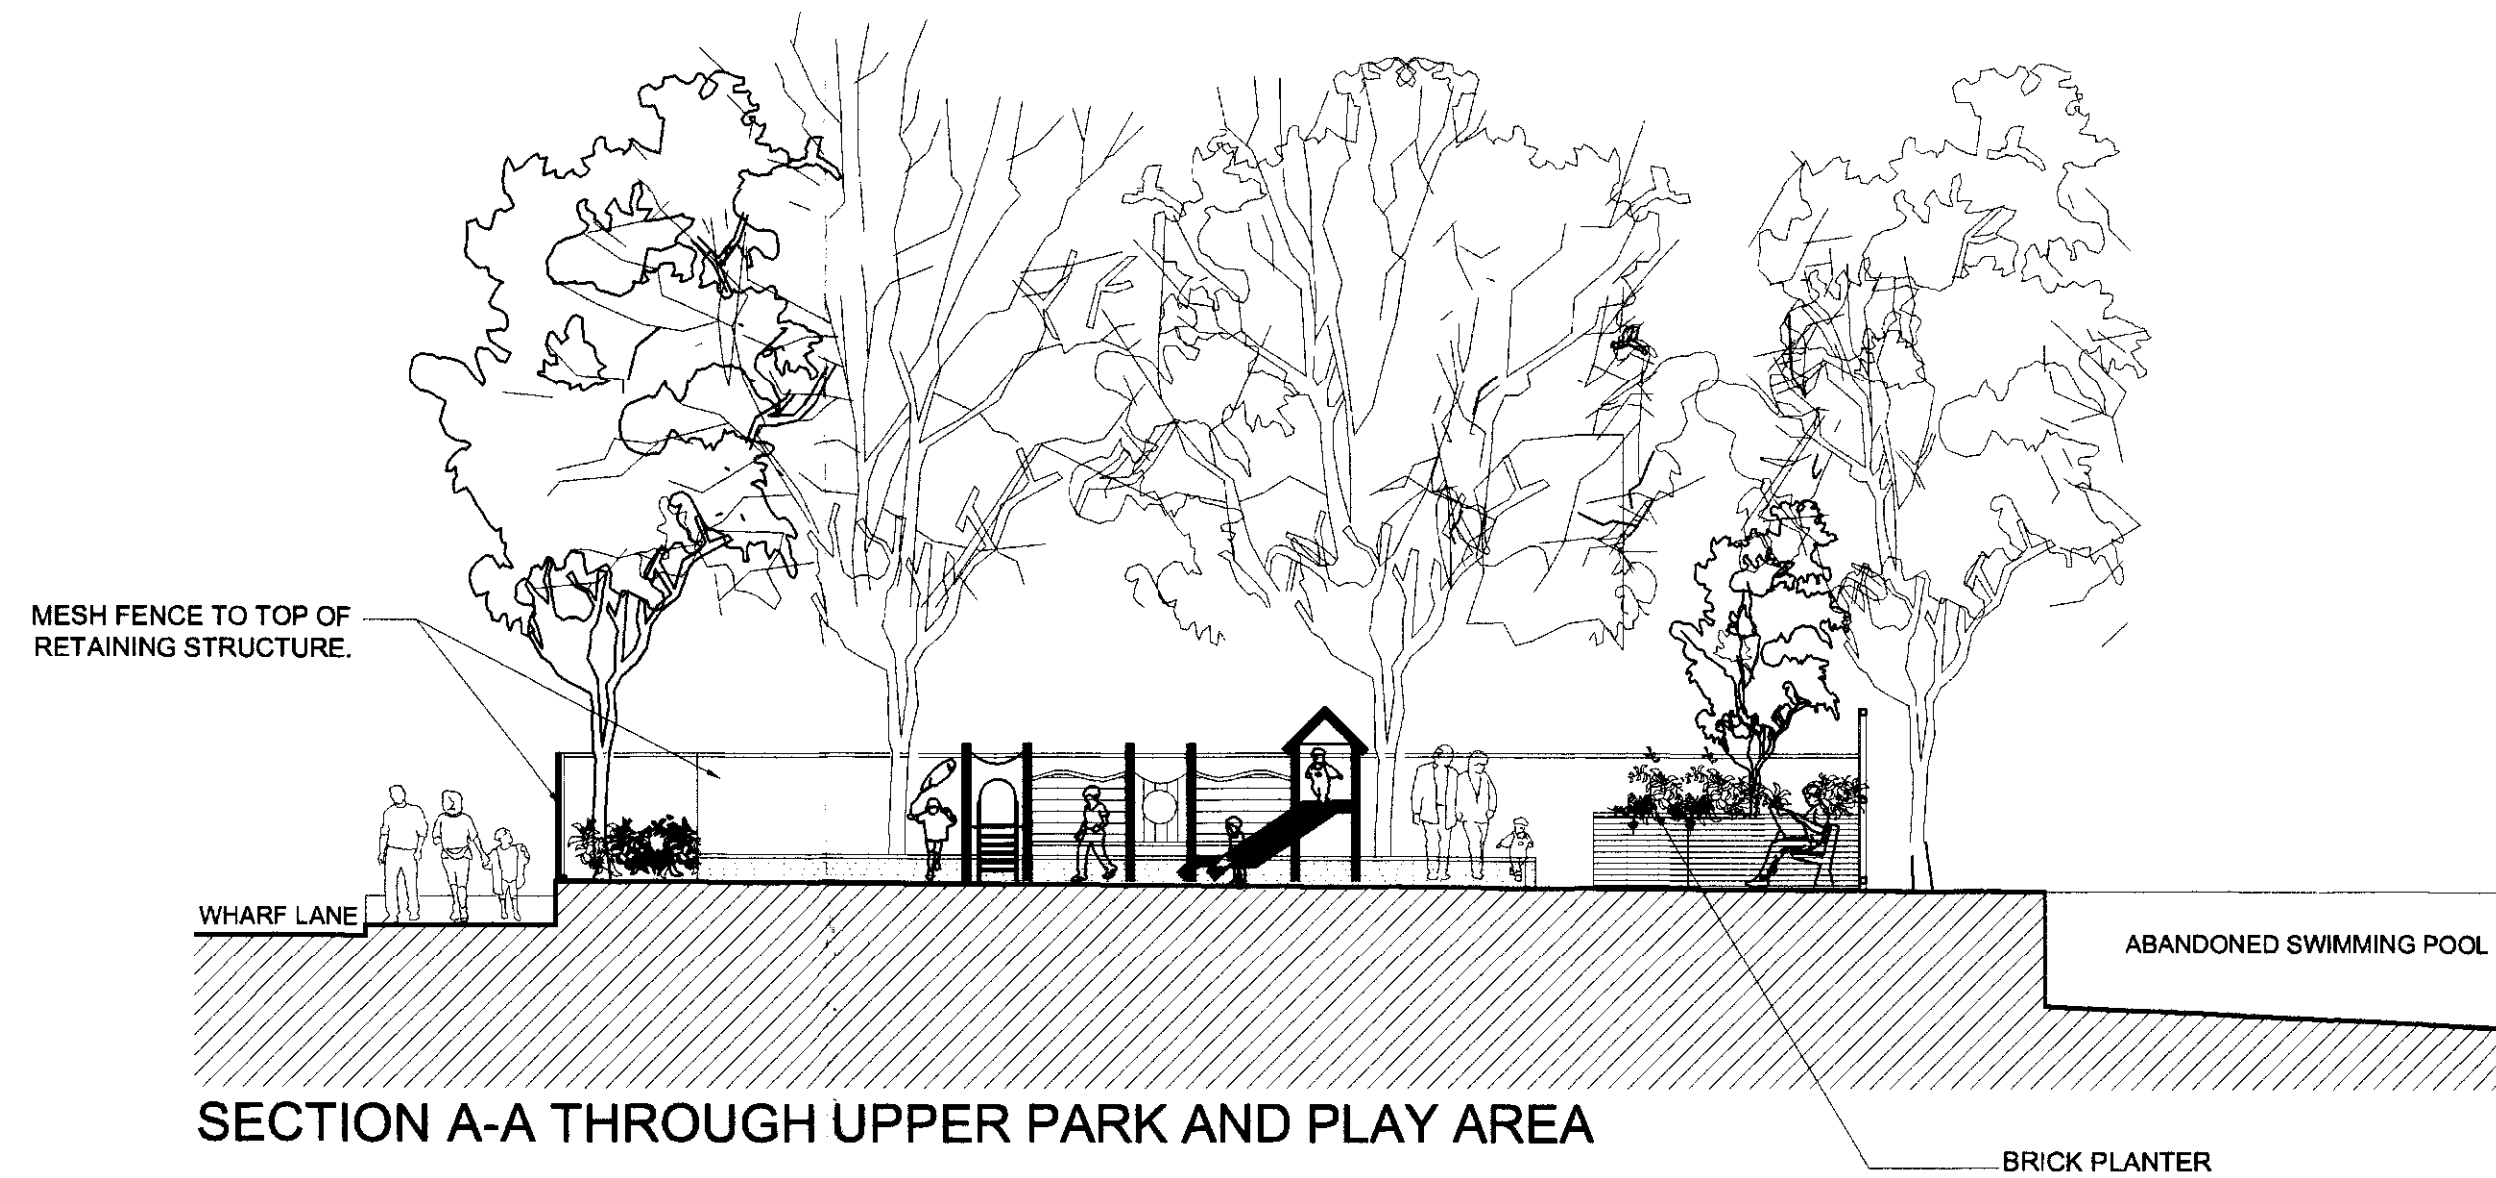

SUPERSEDED

Environmental Protection and Customer Services		Refer to:
No		Copies to:
- 2 JUL 2003		
HCSS		
	VIP	

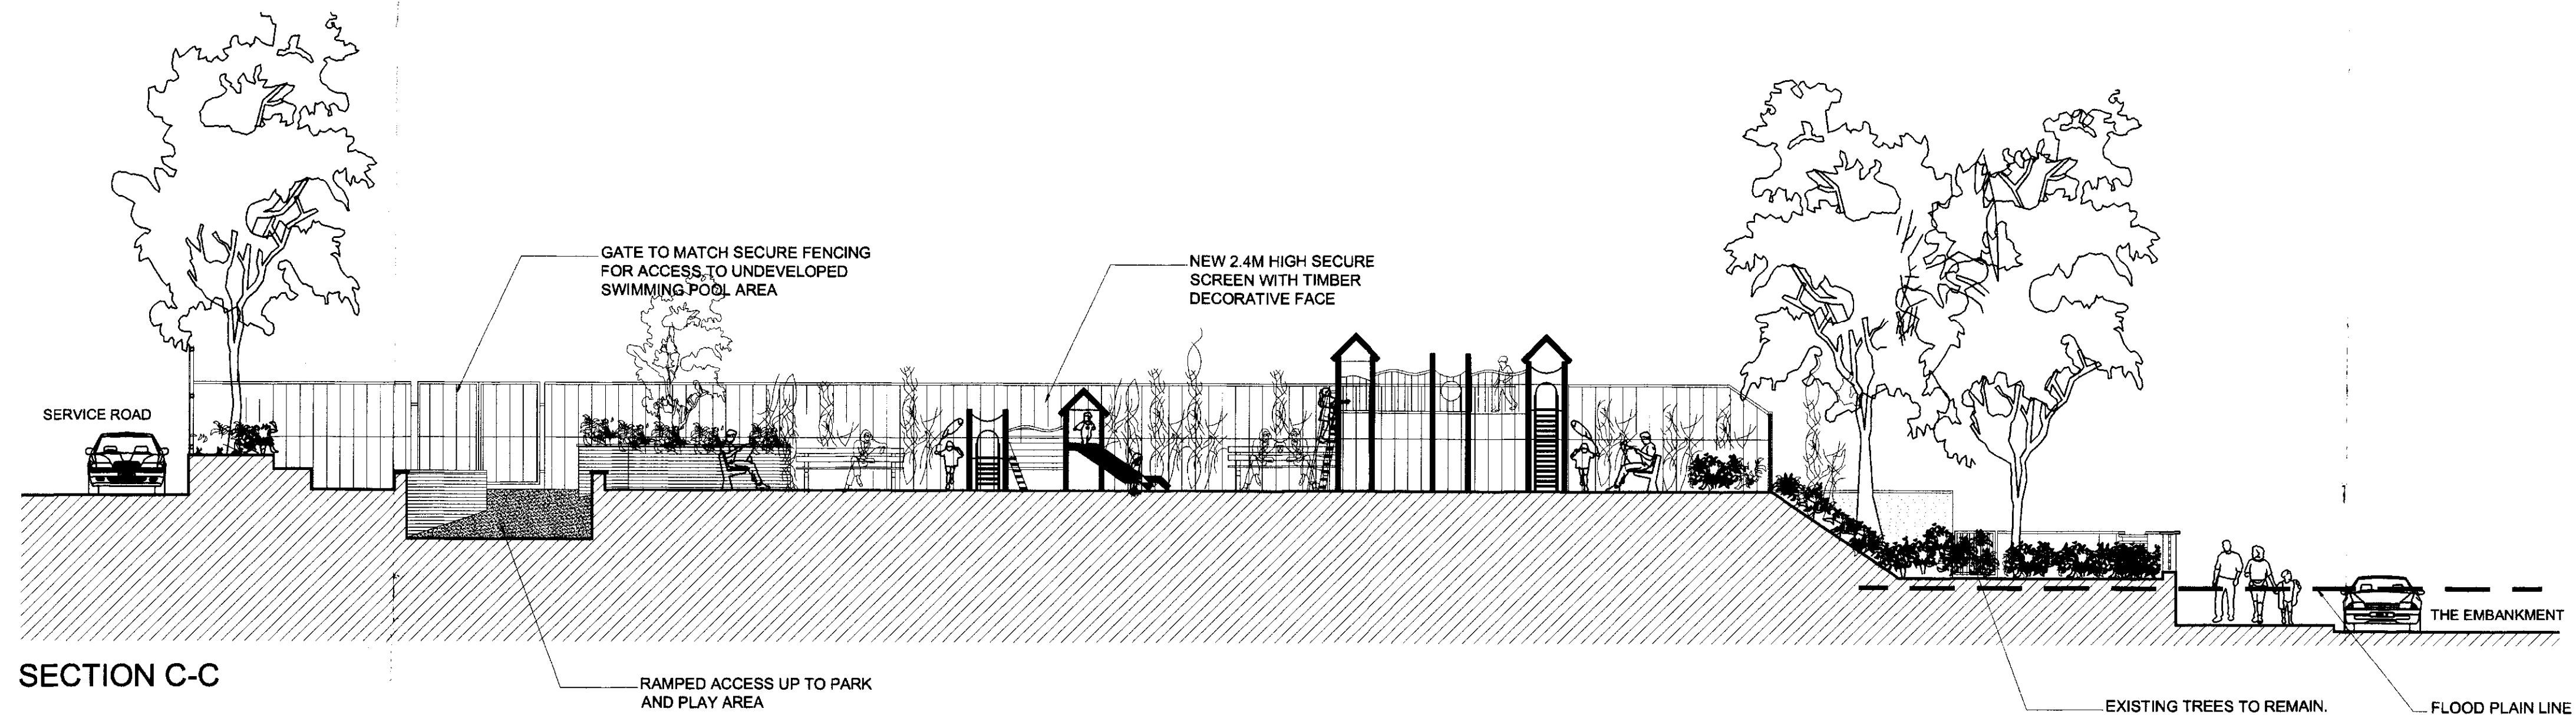

SUPERSEDED

OFFICE COPY
DO NOT REMOVE FROM FILE

©

THE CONTRACTOR SHOULD CHECK ALL DIMENSIONS ON SITE. NO DIMENSIONS TO BE SCALED FROM THIS DRAWING.

NO PART OF THIS DRAWING IS TO BE COPIED OR REPRODUCED WITHOUT THE PRIOR CONSENT OF THE ARCHITECT.

IT IS THE CONTRACTORS RESPONSIBILITY TO ENSURE COMPLIANCE WITH THE BUILDING REGULATIONS.

ALL RIGHTS DESCRIBED IN CHAPTER IV OF THE COPYRIGHT, DESIGNS AND PATENTS ACT 1988 HAVE GENERALLY BEEN ASSERTED.

rev.	date	amendment.	chkd.	rev.	date	amendment.	chkd.
P3	16.06.03	MINOR ALTERATIONS TO FENCING					
P4	30.06.03	MINOR ALTERATIONS TO SLOPING PLANTER BY EMBANKMENT					

drg status.

client	drawing	drg no	rev
LBRUT	SECTIONS	C2799/102	P4
project		drawn	date
TWICKENHAM RIVERSIDE		MA	MARCH 2003
		scale	1:100 @ A1

BIRMINGHAM 0121 632 1380 : CAMBRIDGE 01223 467130 : DUNDEE 01382 738 810 : GLASGOW 0141 435 3500 : GEES COURT (LONDON) 020 7487 7300
LYGON PLACE (LONDON) 020 7730 9901 : MAIDSTONE 01622 690044 : NEWCASTLE 0191 233 0770 : WALTHAM FOREST 020 8988 8789 : WORTHING 01903 222 400

DEARLE & HENDERSON